


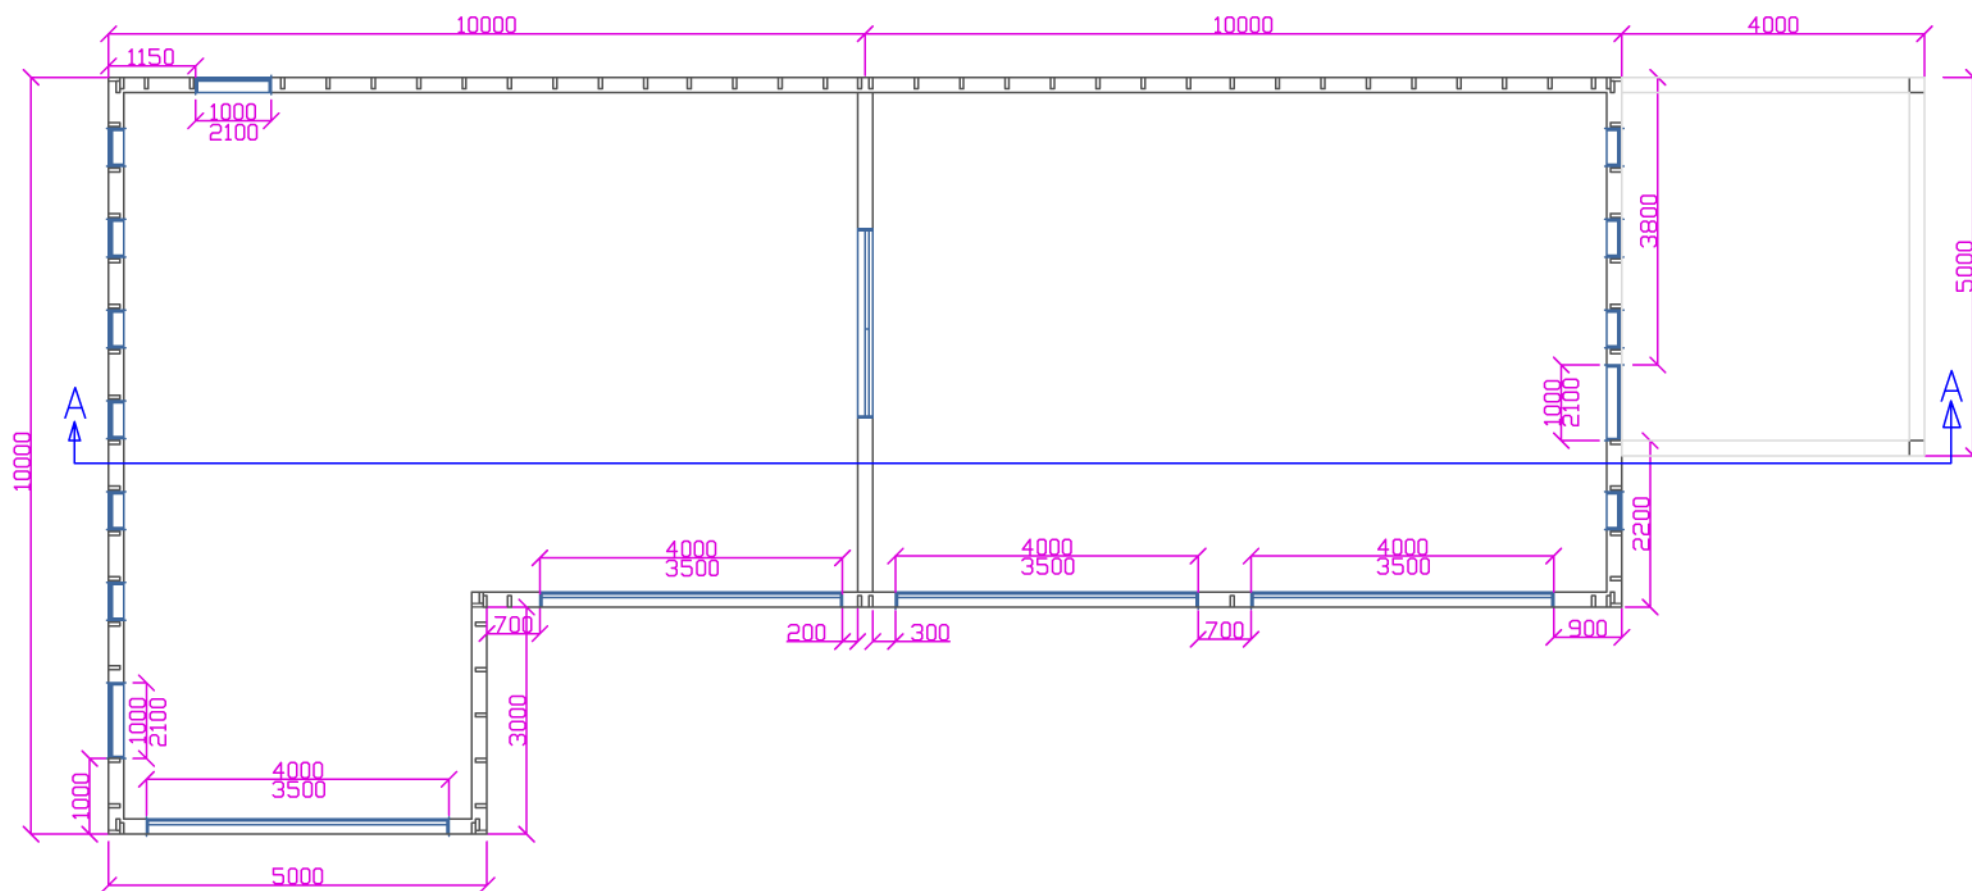

08.06.2020	Gnr 70 Bnr 2		M= 1:100
Plan	BYA 175m2 inkl overbygg	BRA= 161m2 inkl overbygg	
Reiskapsbygg Søndre Tesdal Rødland Åsne Rødland			 Meterstokken Svein Tøsse Mob 95979905 svein.toesse@gmail.com Org 988817953 mva