



G/bnr 25/34	Köl = 1:50
Tilbygg listreitueyn 59 Radøy	
Snitt	
Målestokk 1:50	
Dato 5.11.19	

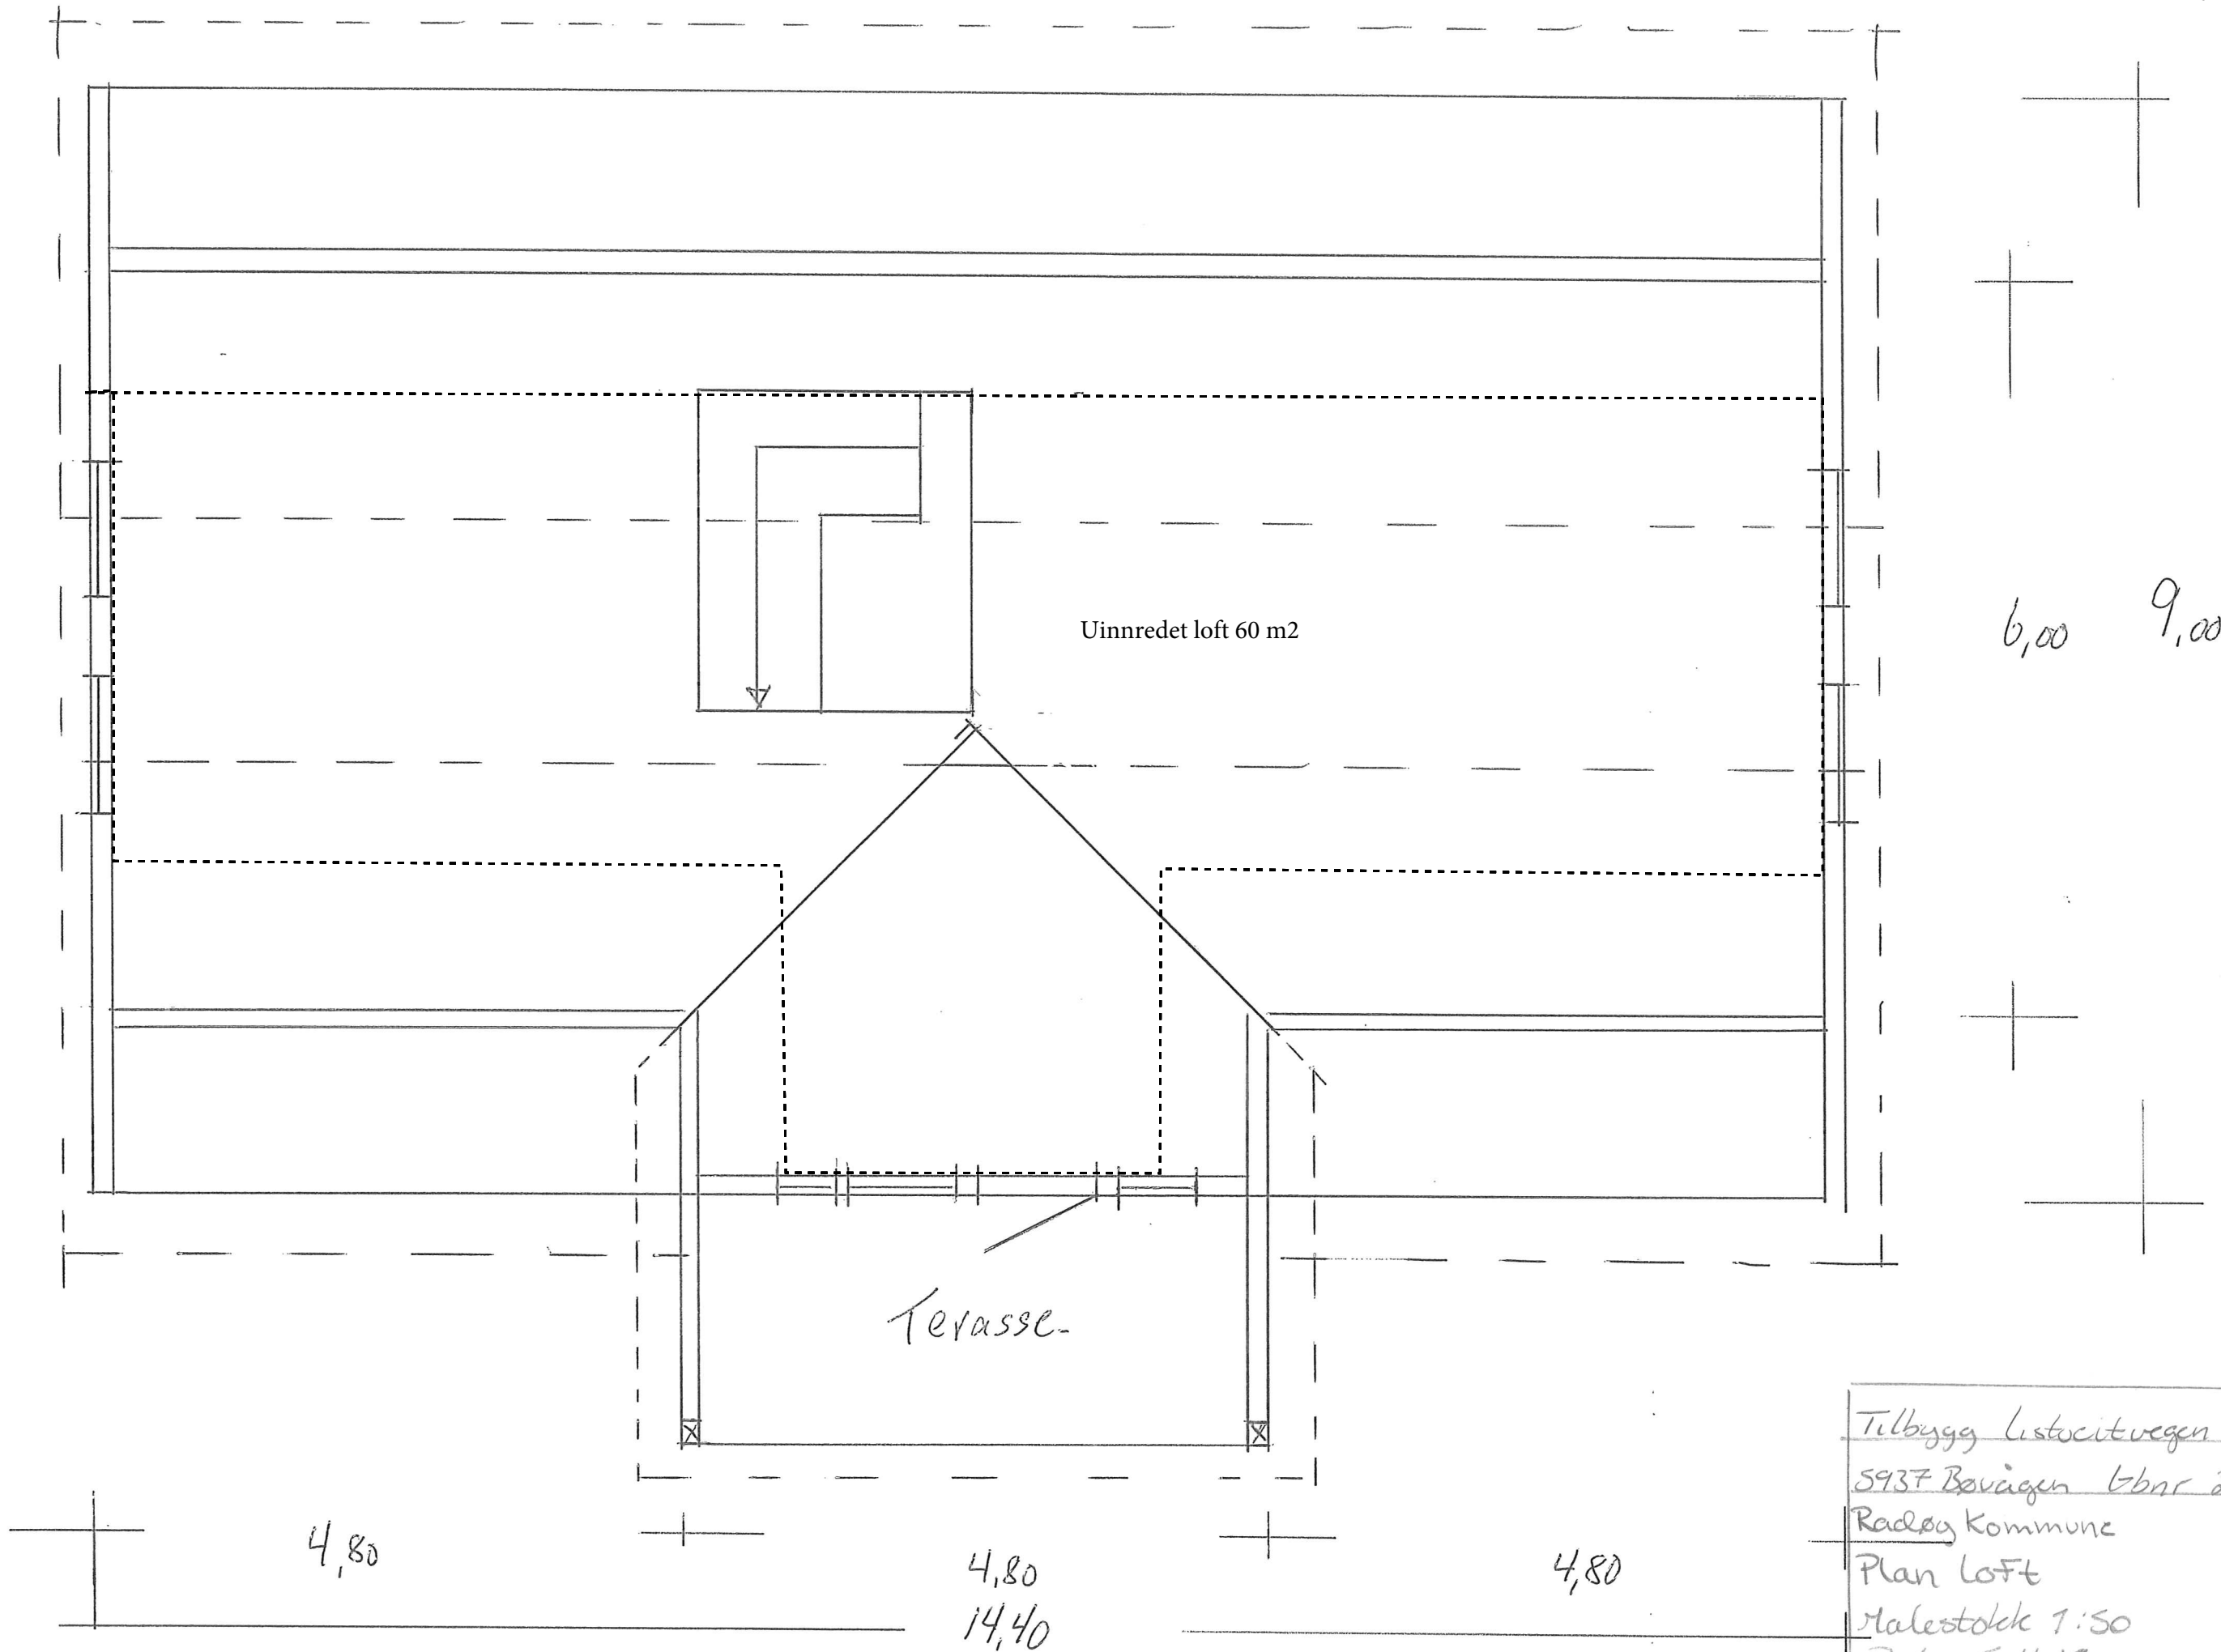

Tilbygg Listocitvegen 59
5937 Bøvågen Gbnr 25/34
Radøy Kommune
Plan Loft
Malestokk 1:50
Dato 5.11.19

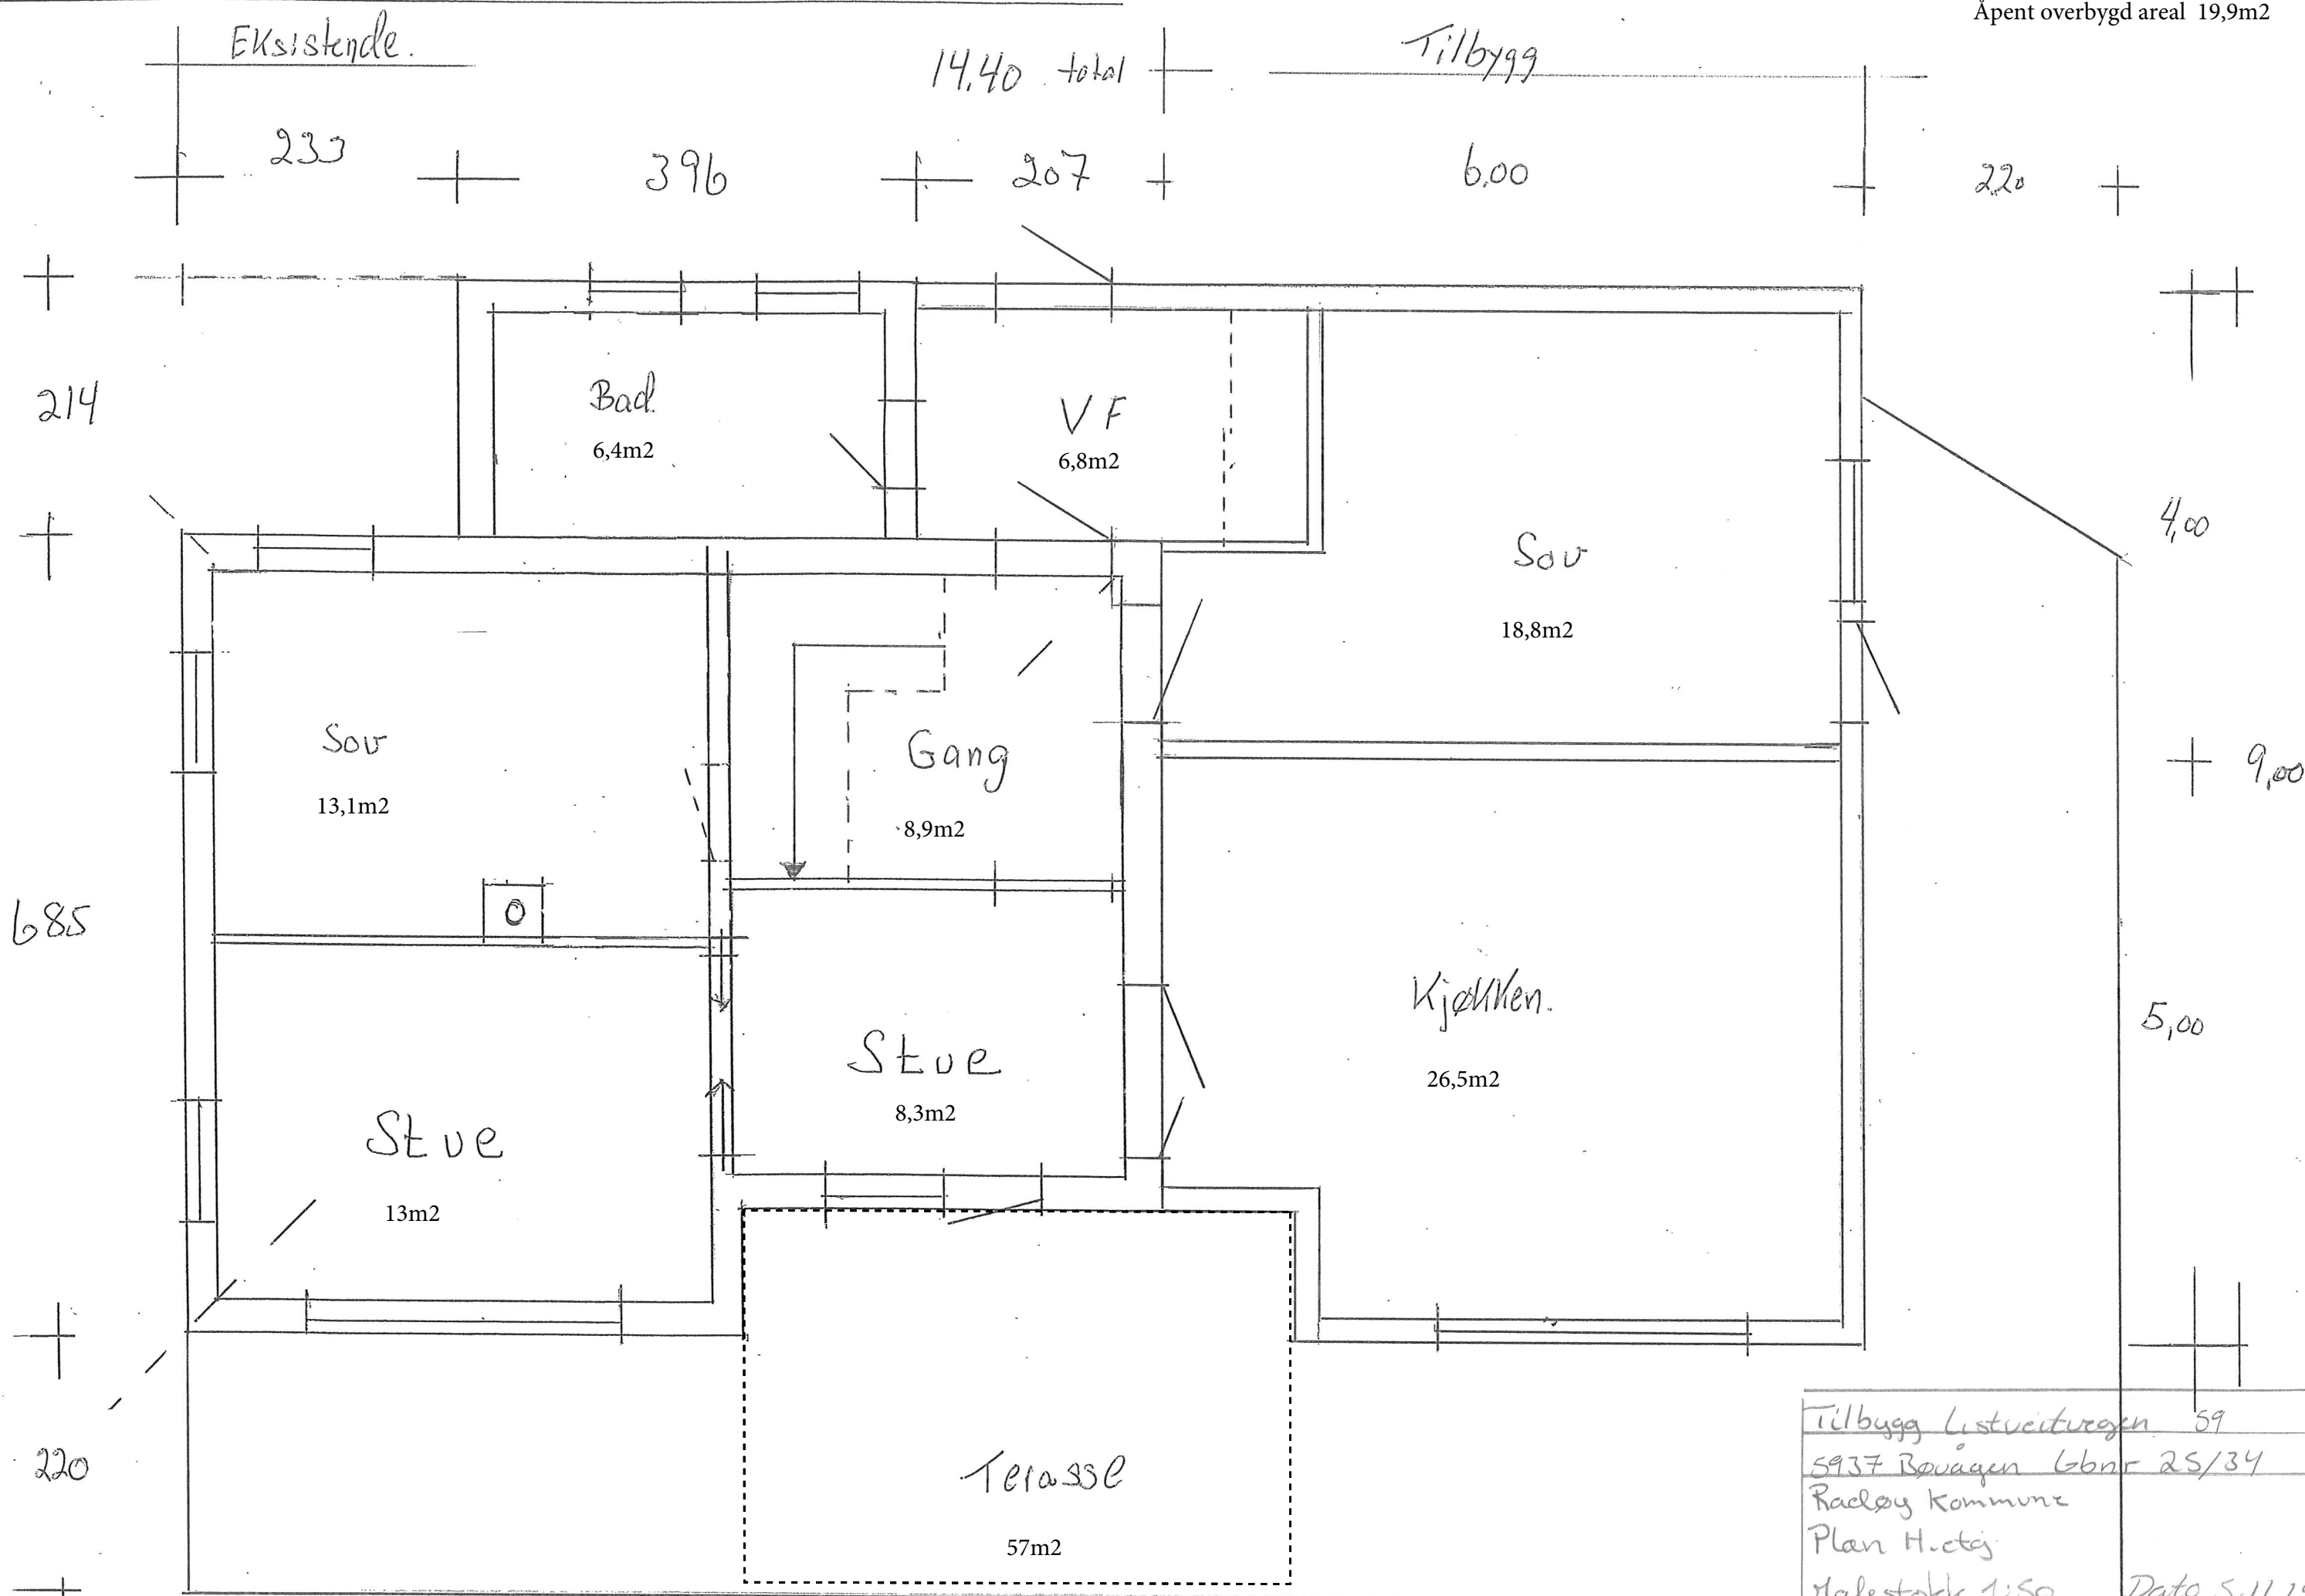



Fasade vest



Fasade sør

+ Eksisterende.

+ Tilbygg.

+

Tilbygg Listveitvegen 59

5937 Røyken (zbnr 25/34)

Rådeby Kommune

Fasade

Malerstokk 1:100 Dato 5.11.19



Fasade øst

tilbygg
2,4



Fasade Nord

Eksisterende
tak

Tilbygg

Eksisterende.

Eksisterende tak

Tilbygg listveit vegen 59

5937 Buvågen Gbnr 25/34

Rådeby Kommune

Fasade

Målestokk 1:100 Dato 5.11.19