

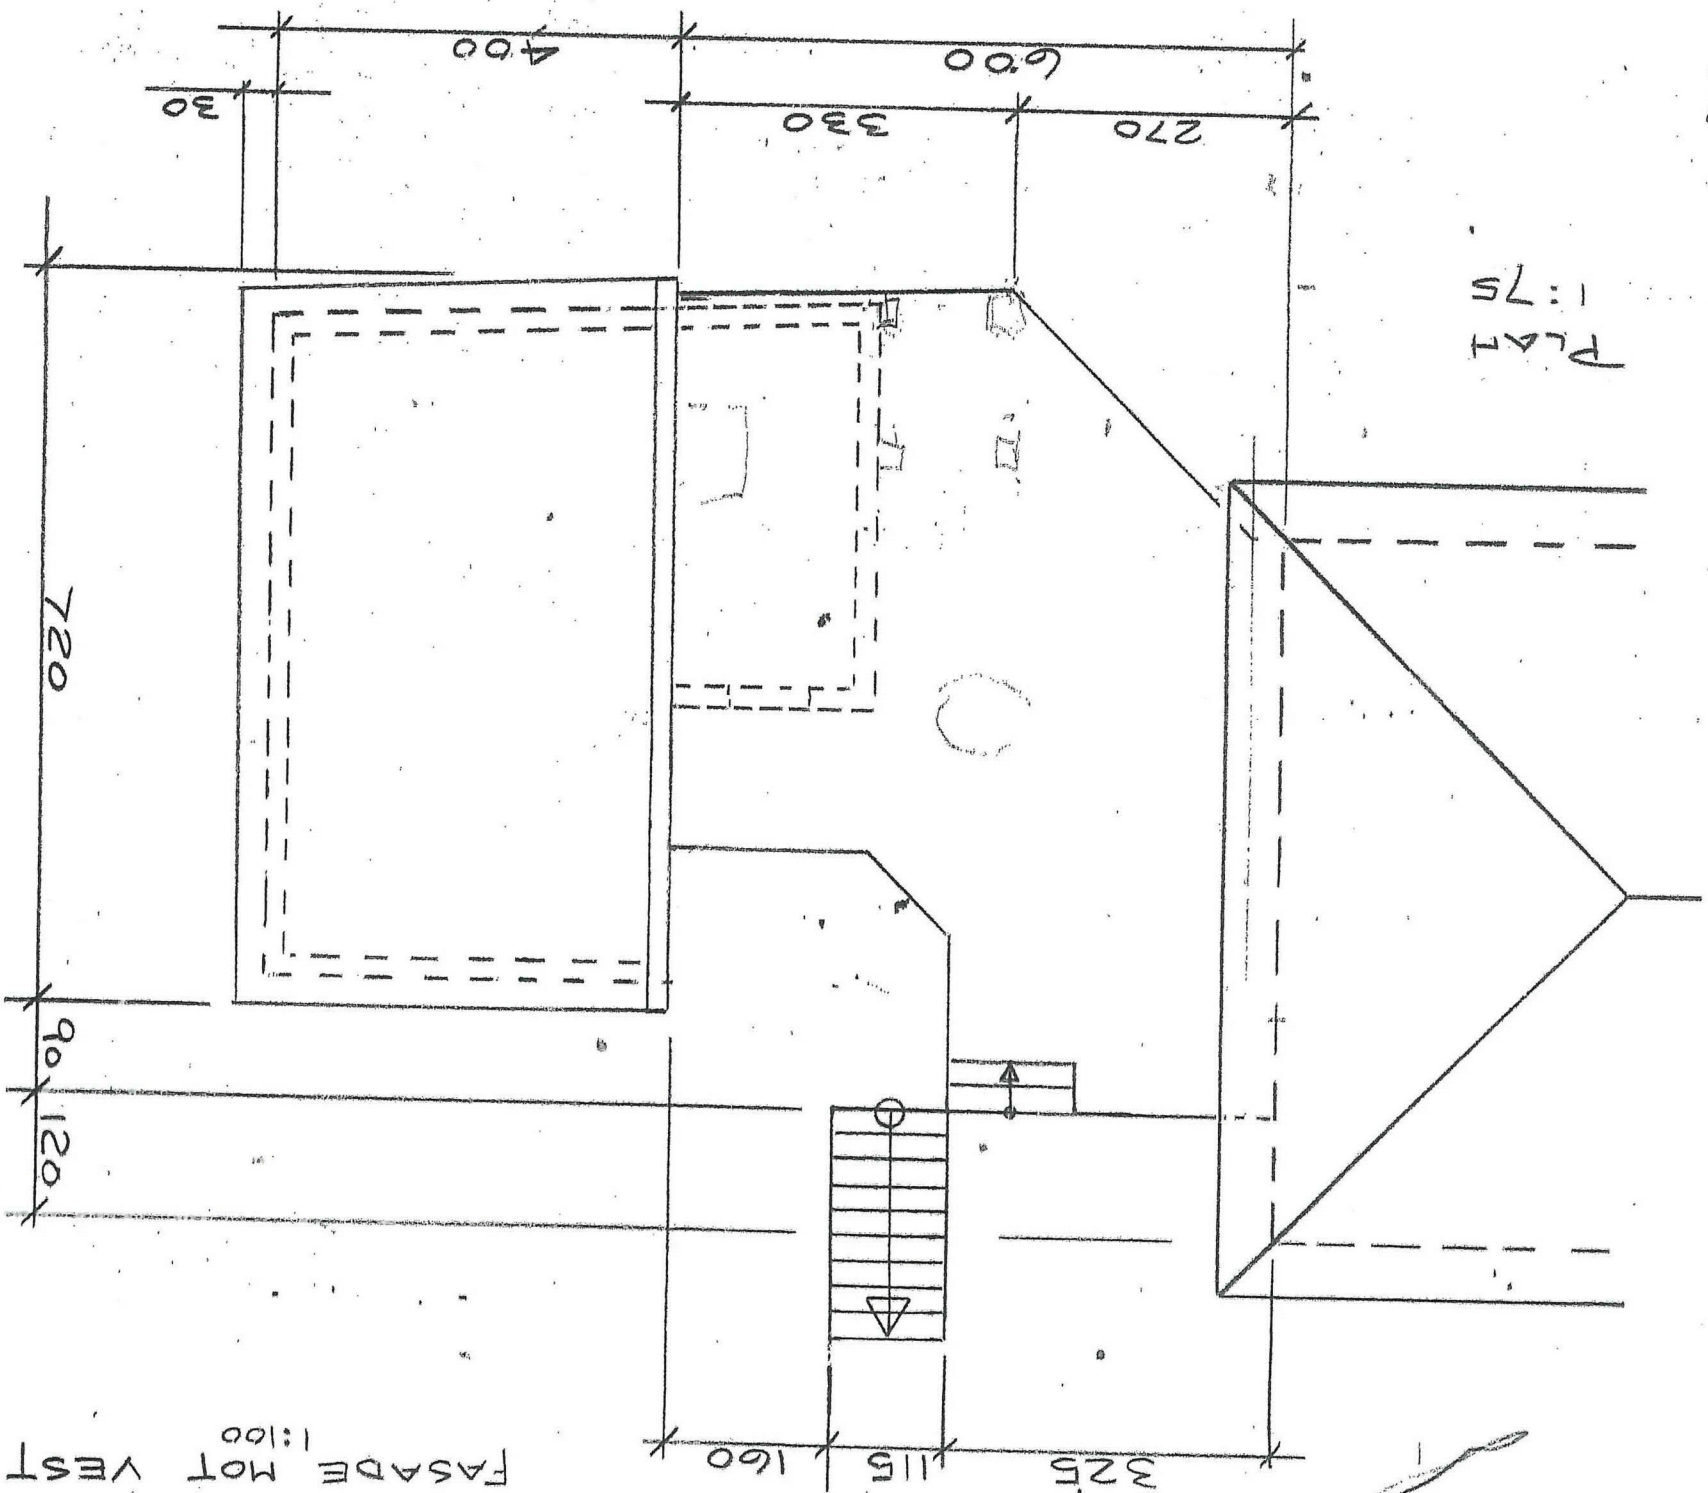


PLAN
1:75

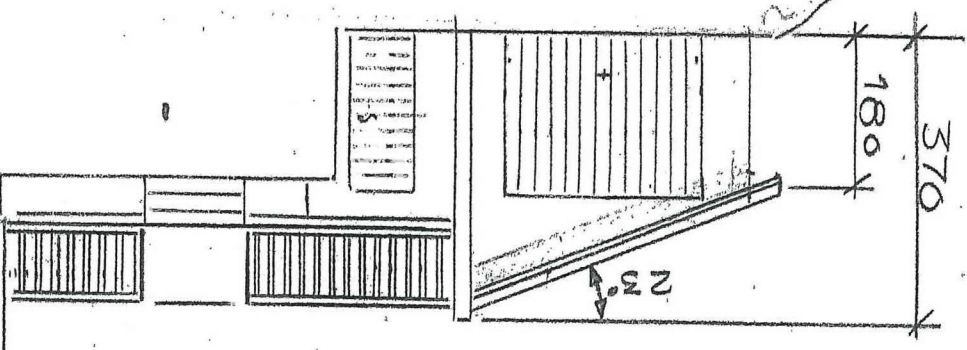


FASADE MOT VEST
1:100

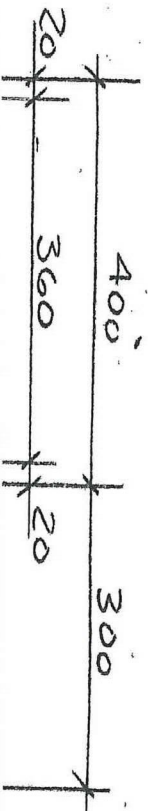


E I

FASADE MOT AVST
1:100

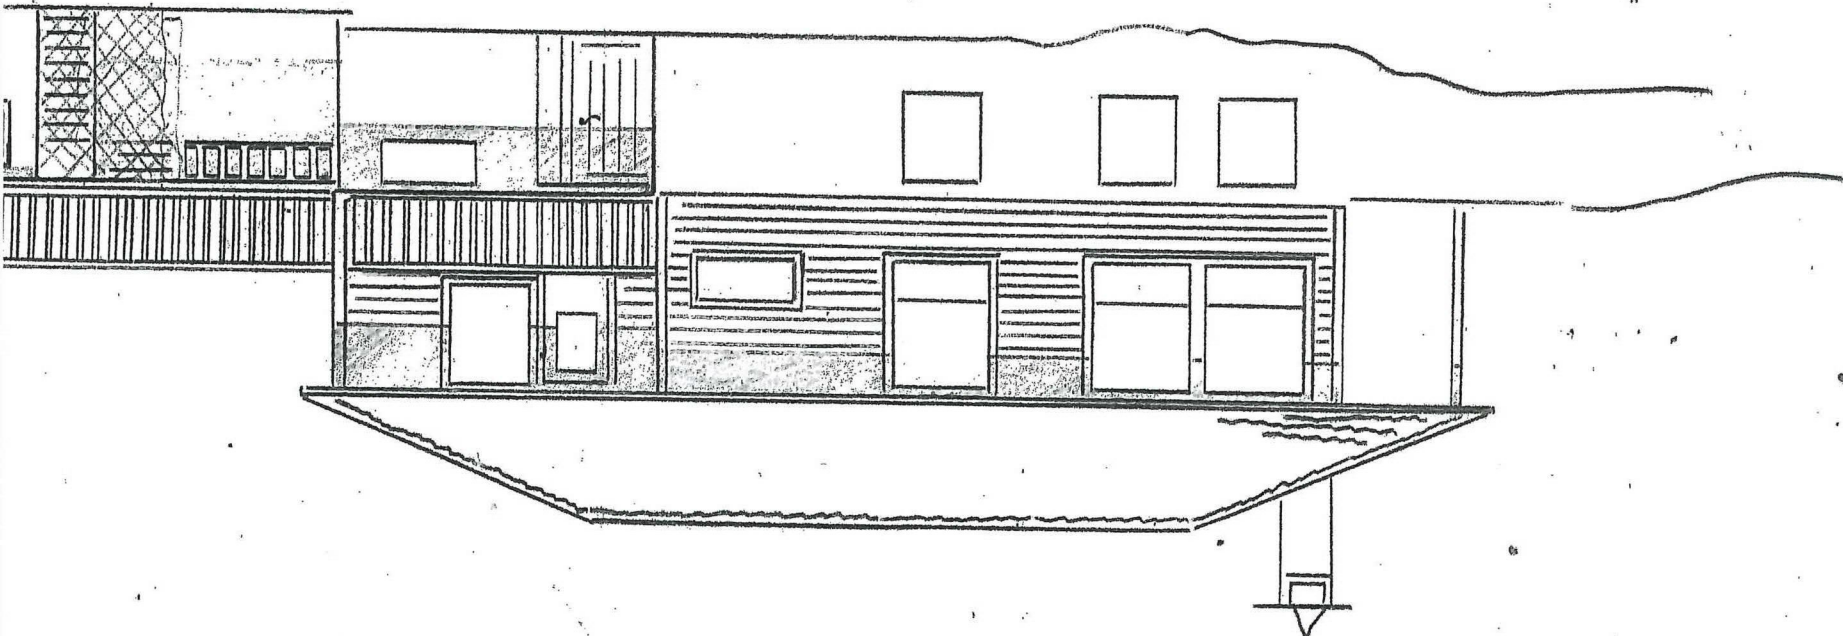

GARASJE		OLE STENSETH	
DATE: 18.7.88	PROJECT: FS	SCALE: 1:100	SCALE: 1:75
HALSTØKK			

SMIT
1:75

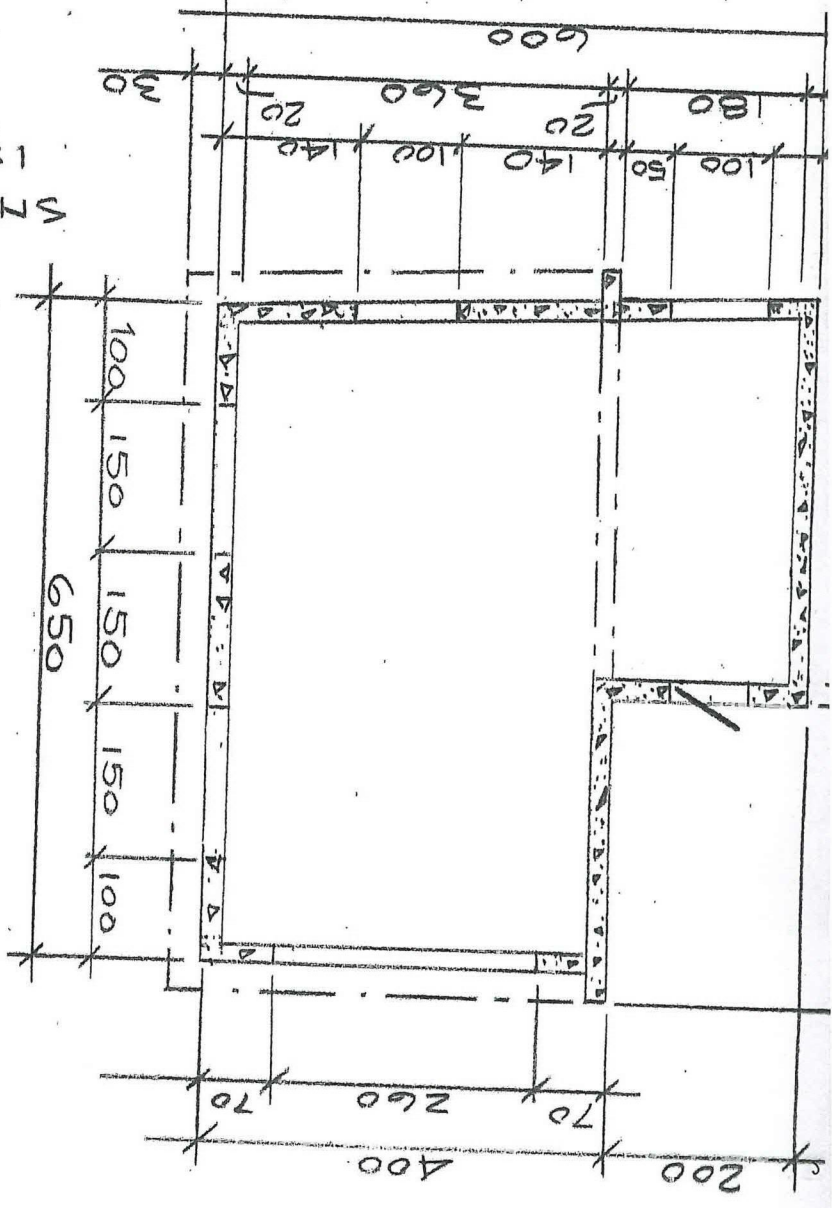

FASADE MOT NORD
1:100

