
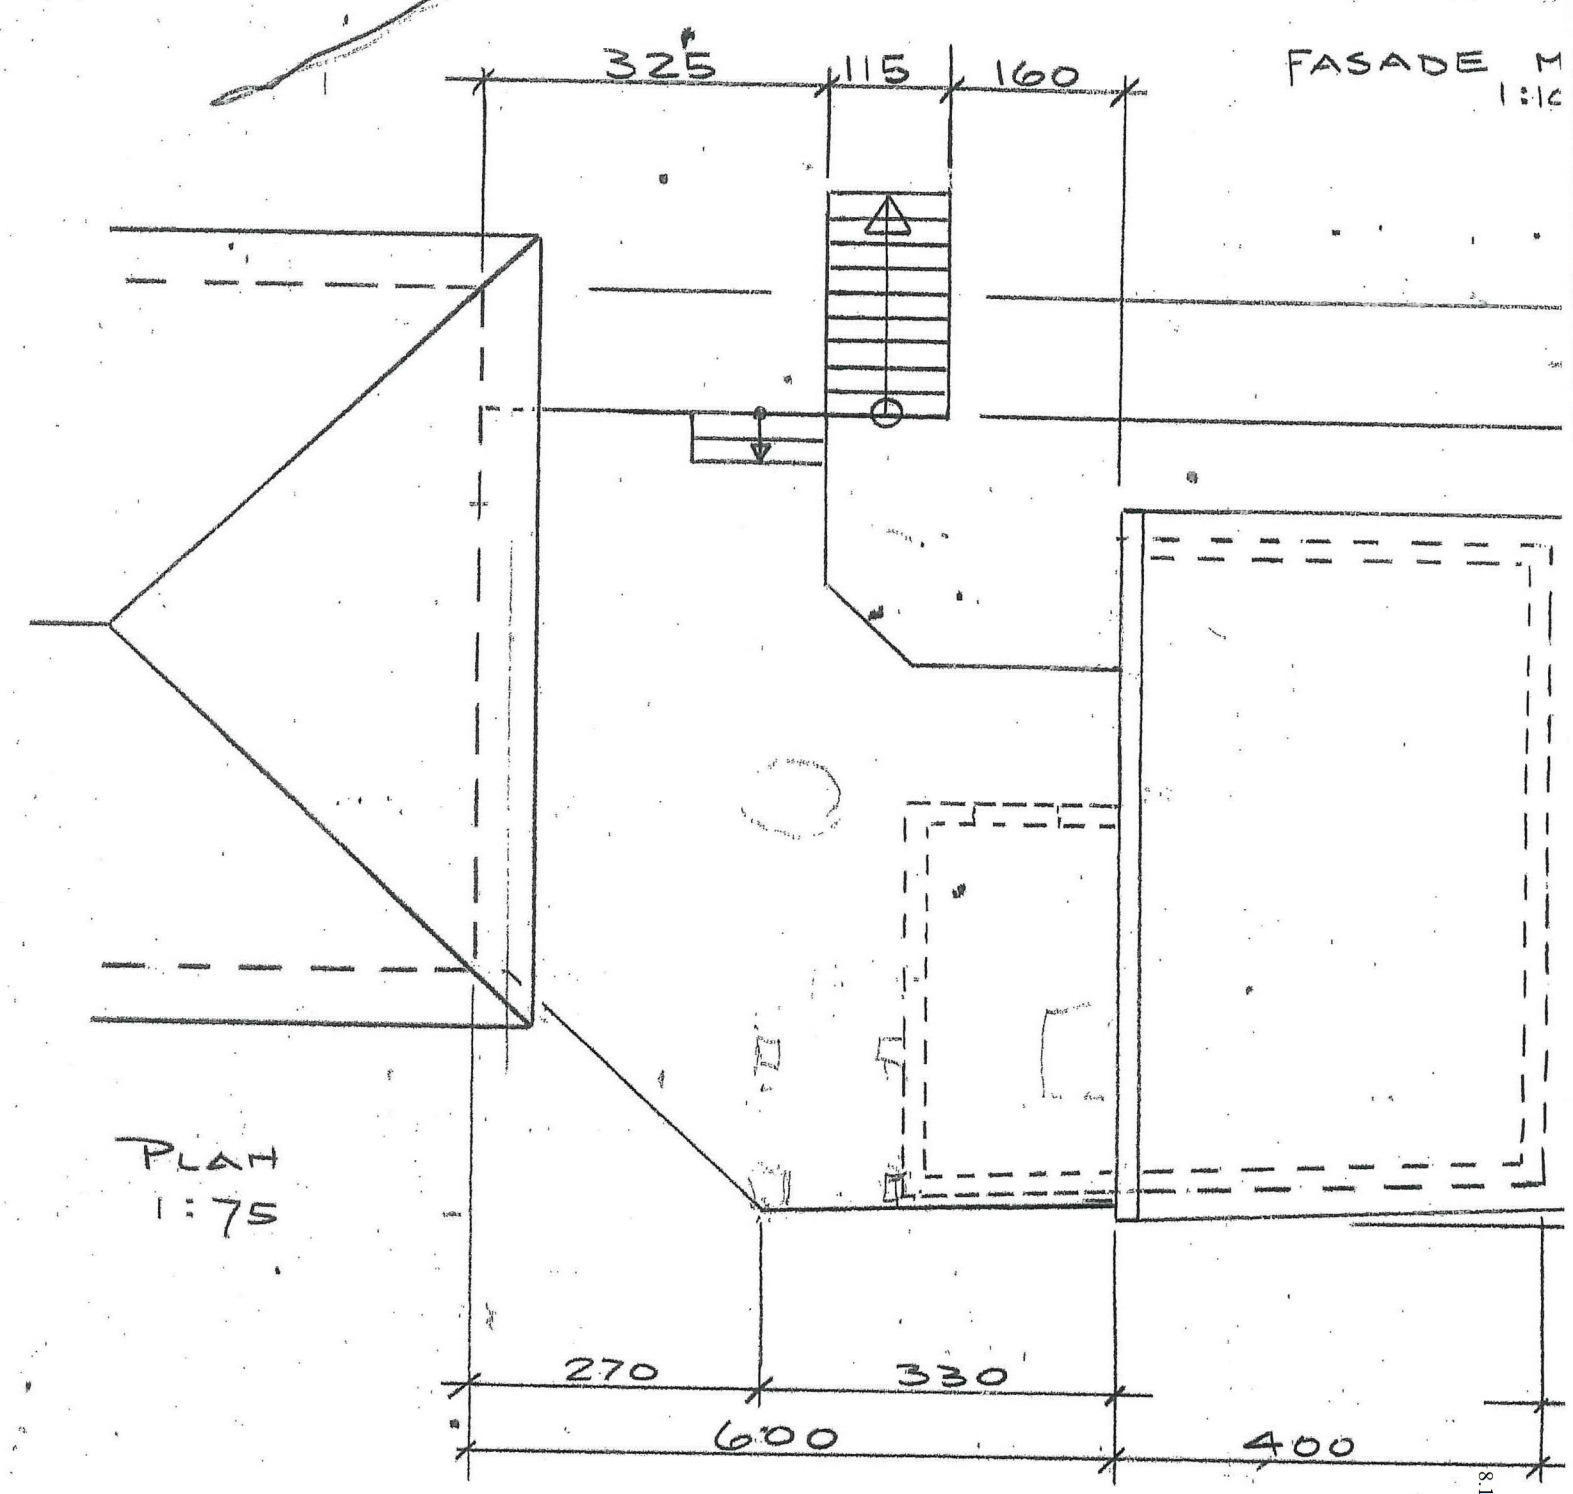


E IV

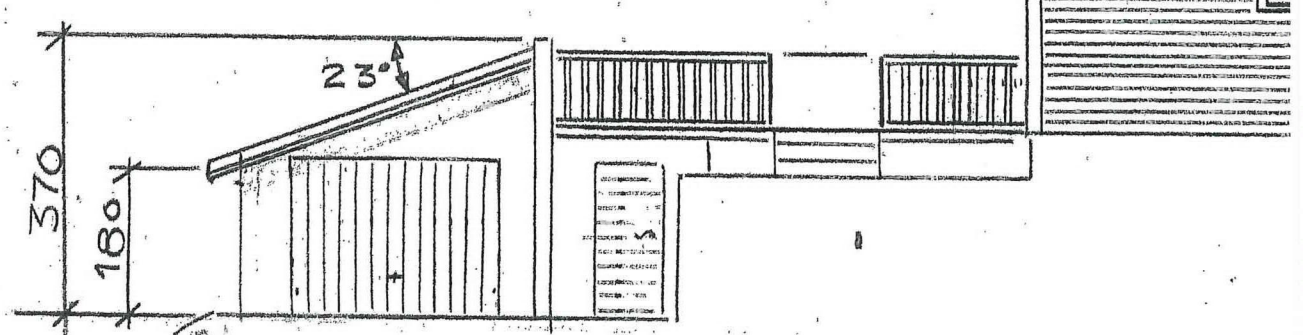

PLAN
1:75

FASADE MC
1:100

FASADE M
1:100