

**Skjærsund Bygg AS**

tel: 51 71 07 67  
 faks: 51 71 07 71  
 mobil: 915 78 301  
 e-post: skjersund.bygg@norgespost.no  
 adr: 4182 SKARTVEIT

4 stk naust	Project number	403
PLAN MUR	Date	2018
07.06.2012	Drawn by	OH
Gnr / bnr / fnr: 27/6	Checked by	Checker

Terje Mjøs, Sølvi Helene Kvalheim Mjøs, Radøyveien 2350	
Project number	403
Date	2018
Drawn by	OH
Checked by	Checker
Scale	1 : 50

**403-02**




27.11.2019


Terje Mads. Salvi Helene Kolheim M.Ø.  
Radpæren 2:50

1:50

4 stk Nøst  
5m. H.  
07.06.2012  
GNT/B.../...  
221

St. Ørsund Bygg M/:

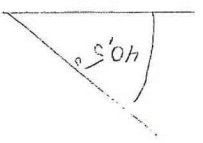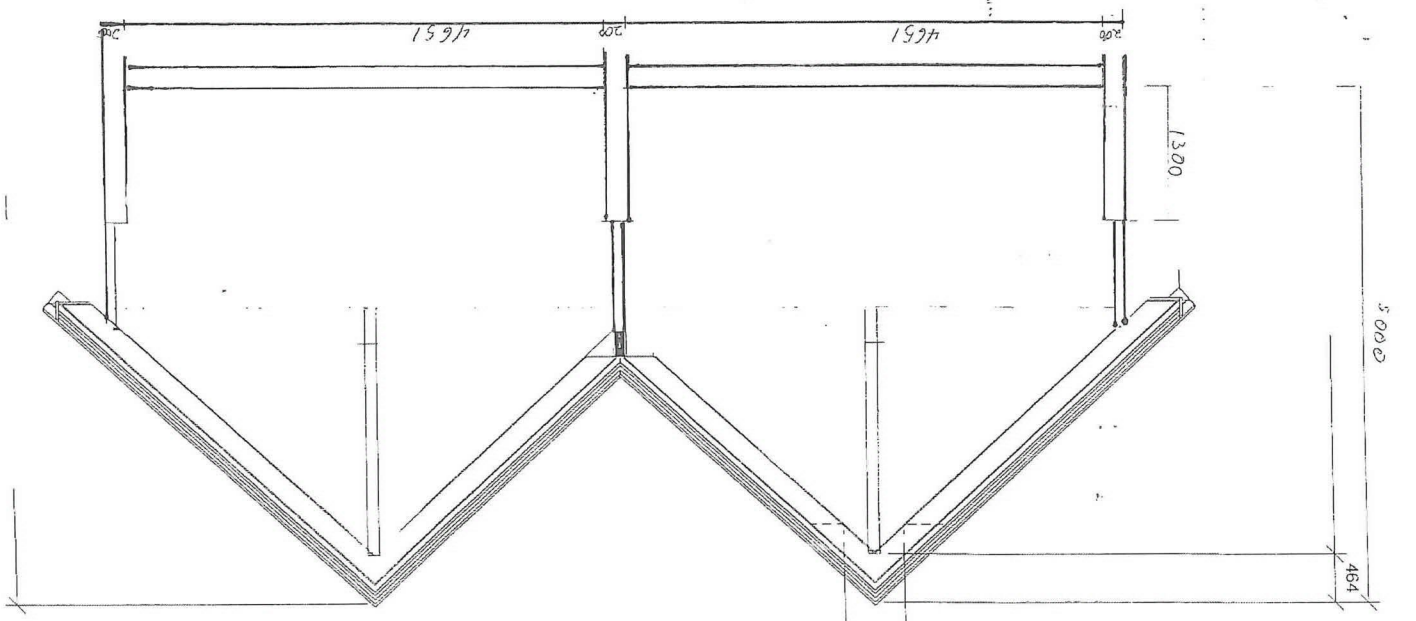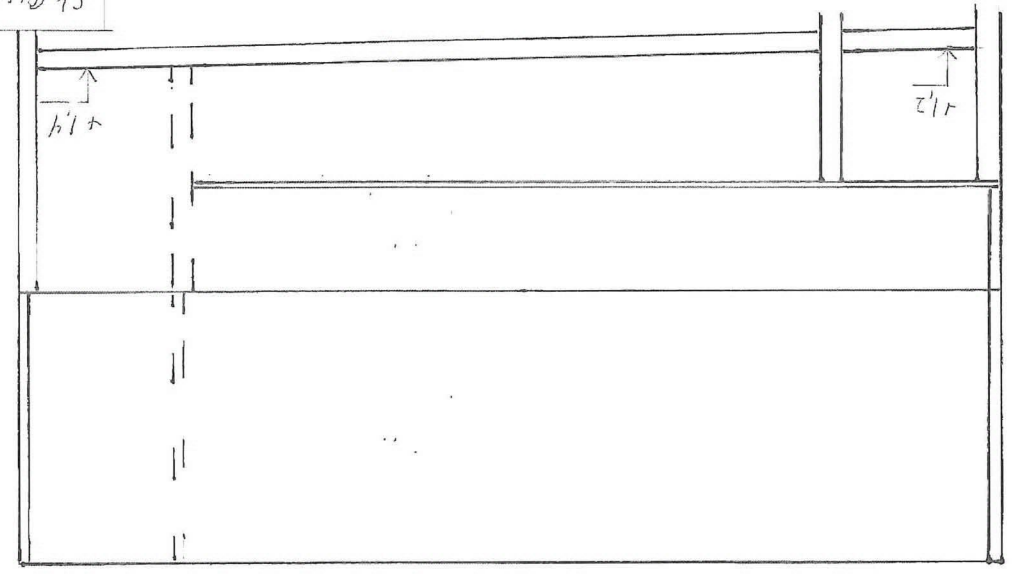

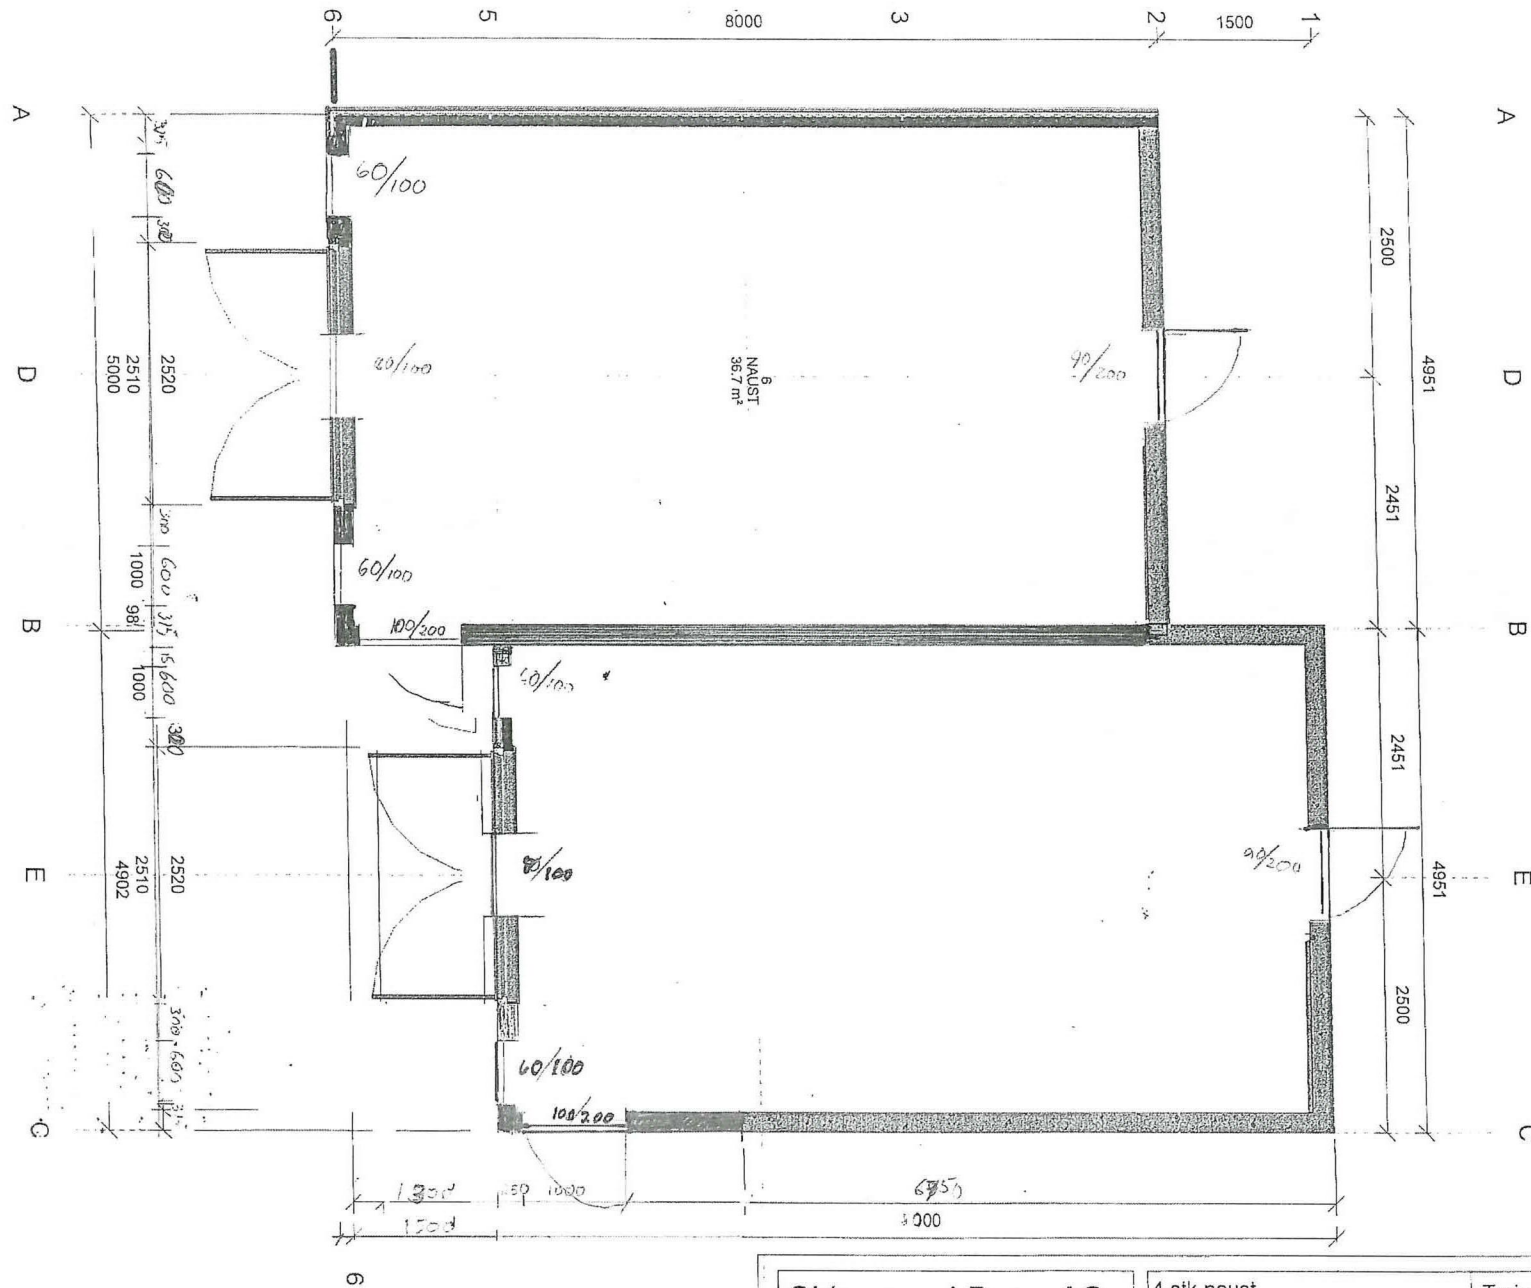

90x100 vindu lukke  
 0,48 m² pr vindu glassette  
 60x100 vind lukke,  
 0,32 m² pr vindu glassette

1262

### Skjærsund Bygg AS

tel: 51 71 07 67  
 faks: 51 71 07 71  
 mobil: 915 78 301  
 e-post: skjersund.bygg@norgespost.no  
 adr: 4182 SKARTVEIT

4 stk naust

PLAN ETASJE 1

07.06.2012

Gnr / bnr / fr: 27/6

Terje Mjøs, Sølvi Helene Kvalheim Mjøs,  
 Radøyveien 2350

Project number 403



Jat. 2018

Drawn by Author



Checked by Checker

403-03

Scale 1:50

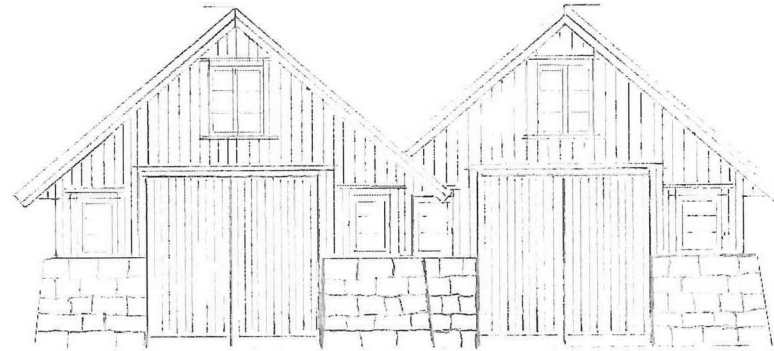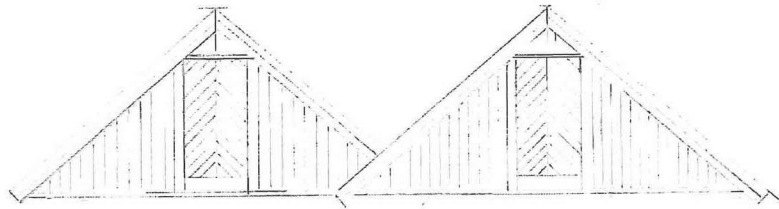

2 Sør  
1:75

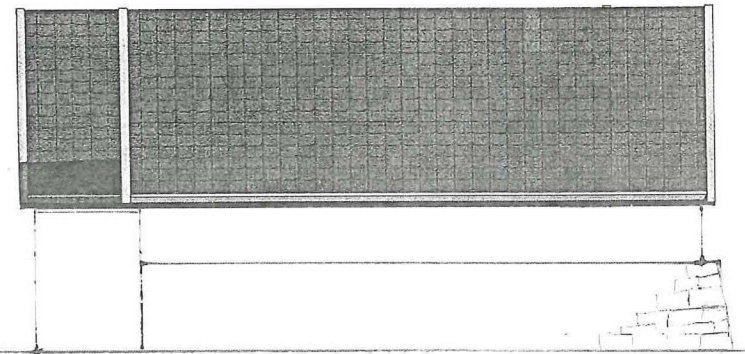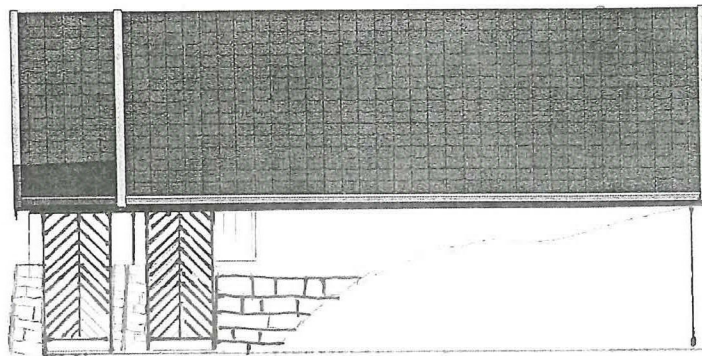

4

Skjærsund Bygg AS

tel: 51 71 07 67  
faks: 51 71 07 71  
mobil: 915 78 301  
e-post: skjersund.bygg@norgespost.no  
adr: 4182 SKARTVEIT

4 stk naust		Terje Mjøs, Sølvi Helene Kvalheim Mjøs, Radøyveien 2350	
FASADER		Project number	403
07.06.2012		Date	2012
Gnr / bnr / fnr: 27/6		Drawn by	Author
Checker	Checked by	Checker	Scale
			403-06
			1:75