



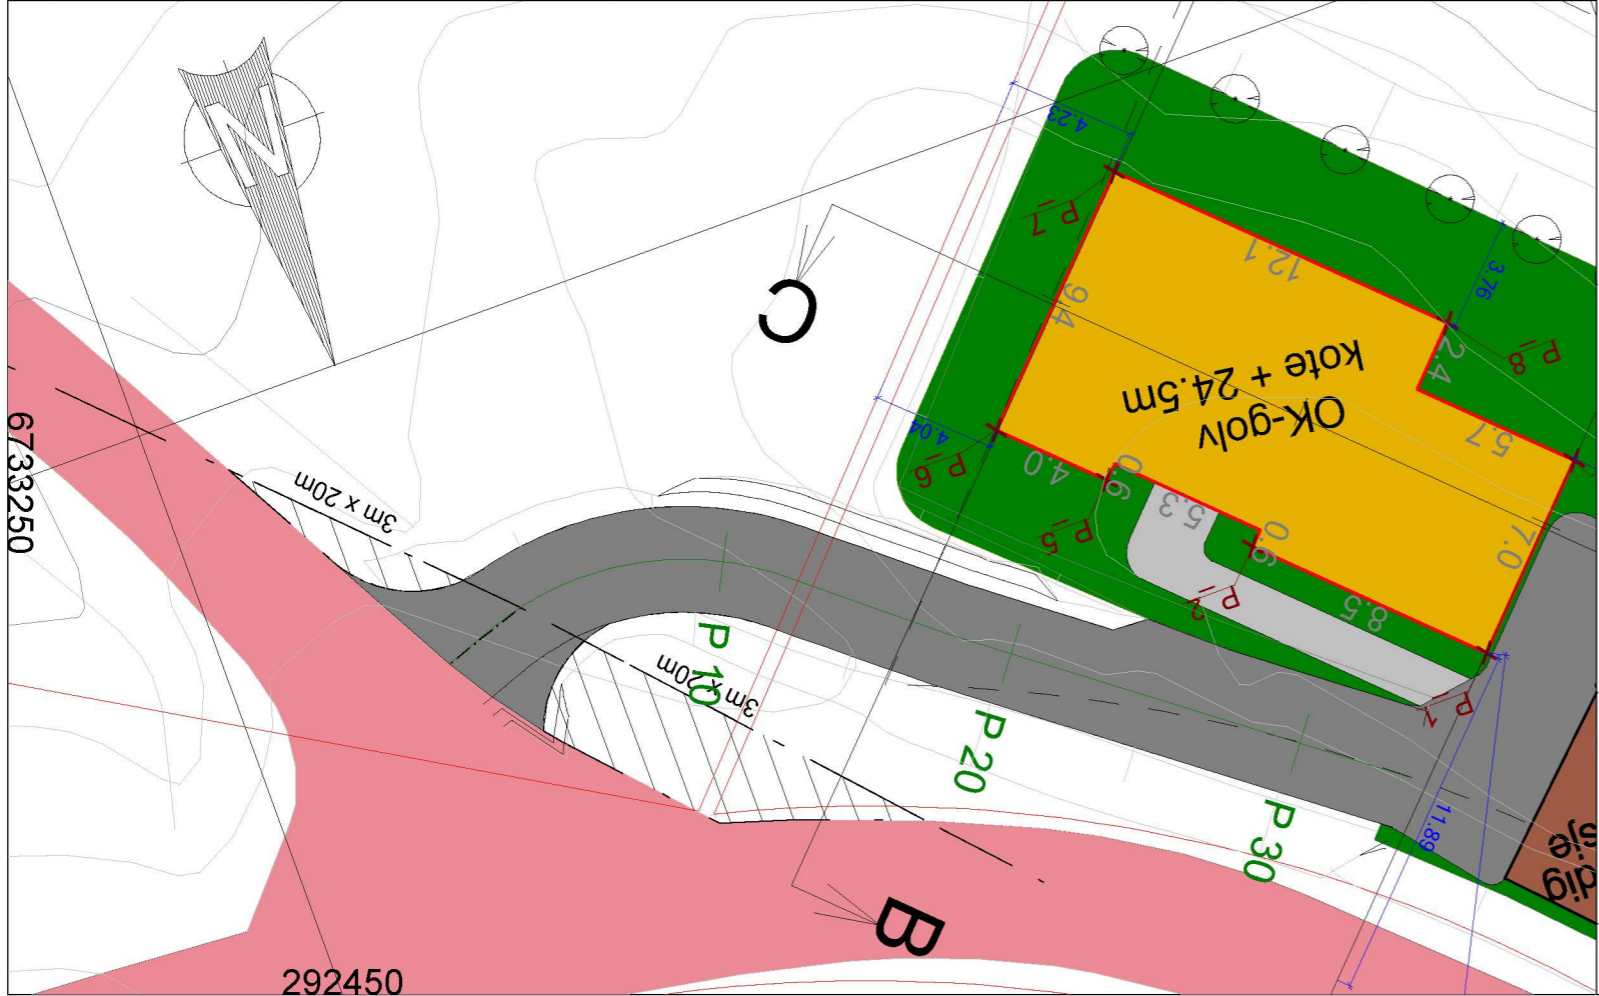

HOR. KURV.	R=10.00				
BREDDEUTV.					
VEIBANE H.	0.09 22.41	0.70 22.59	0.84 23.65	1.19 24.01	24.00
SKJ./FYLL.	0.09	0.70	0.84	1.19	

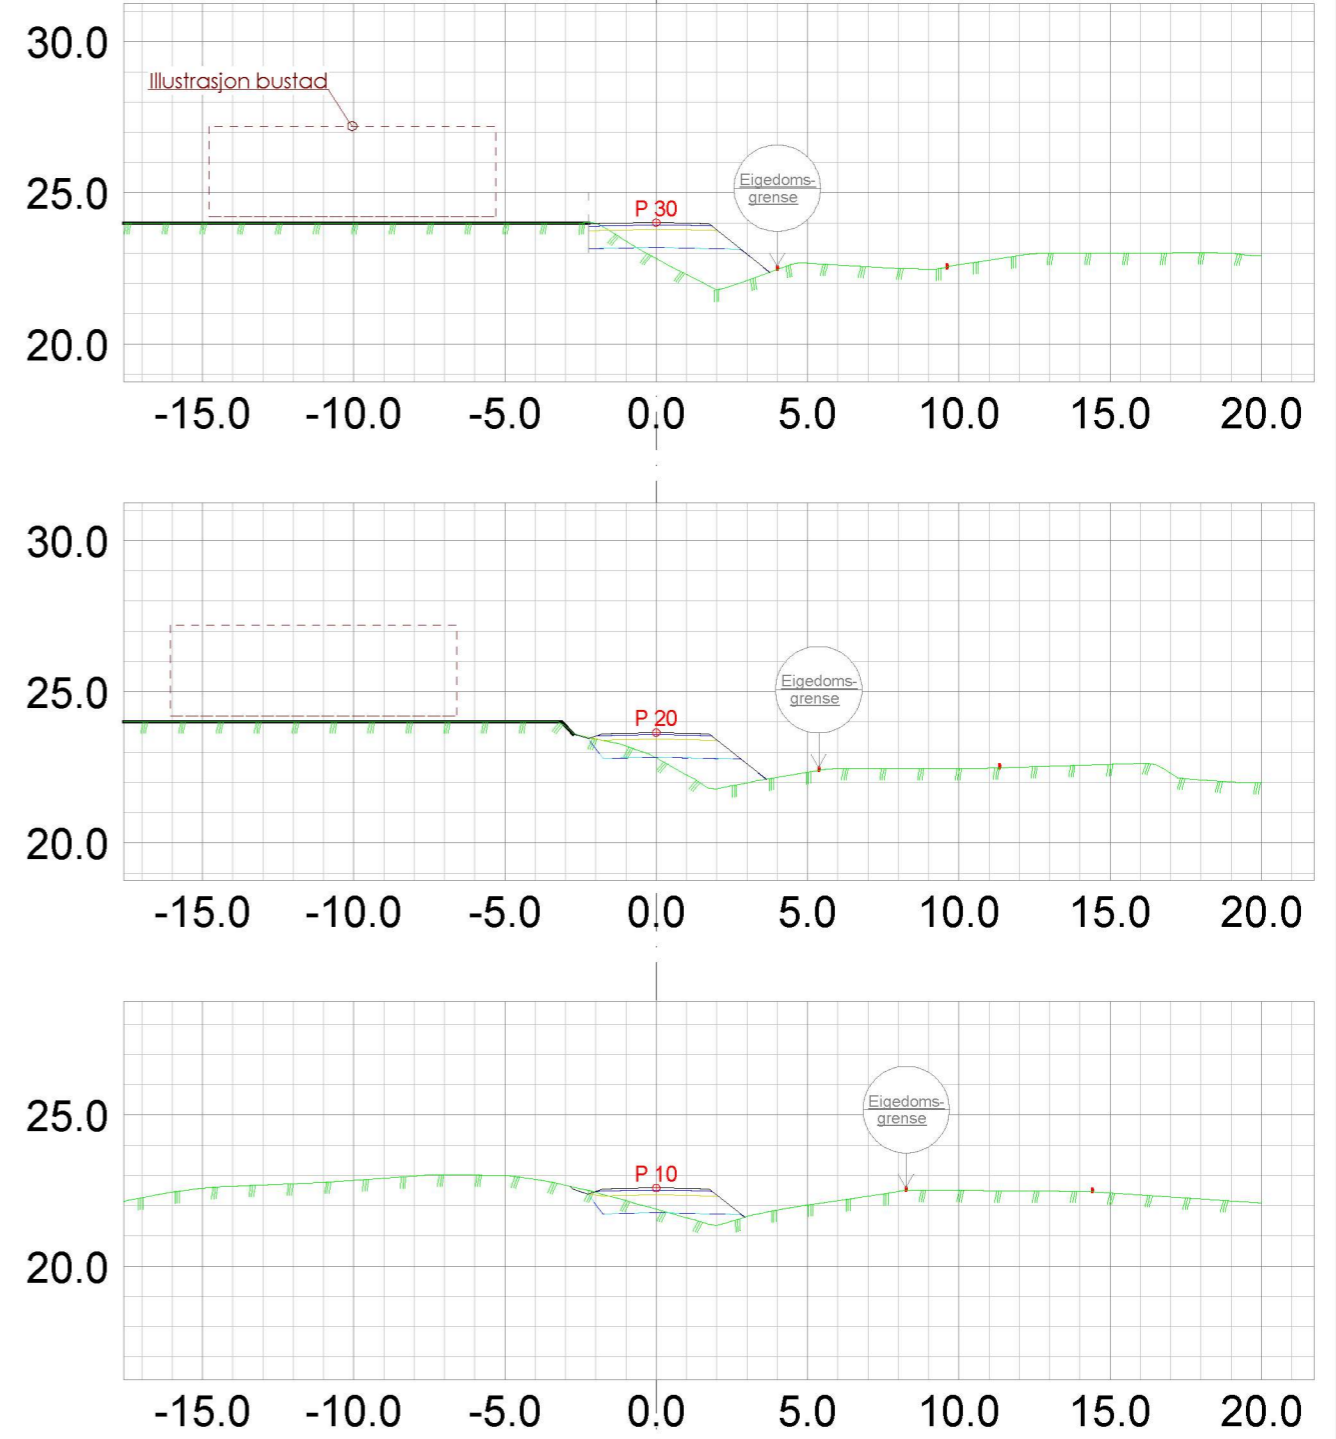

Tverrprofiler adkomstveg til ny bustad



Norbohus Villanger og Sønner AS Kvassnesvegen 45 5914 Isdalstø				
Date: 09.01.2020	Konstr./egnet: sh	Godkjent:	Målestokk: 1:250	
Adkomstveg til ny bustad Gnr 56, bnr 167, Fagervollen Tiltakshavar: Hilde Hisdal				Erstattet av: 202
Henvisning:		Beregning:		Lindås kommune