
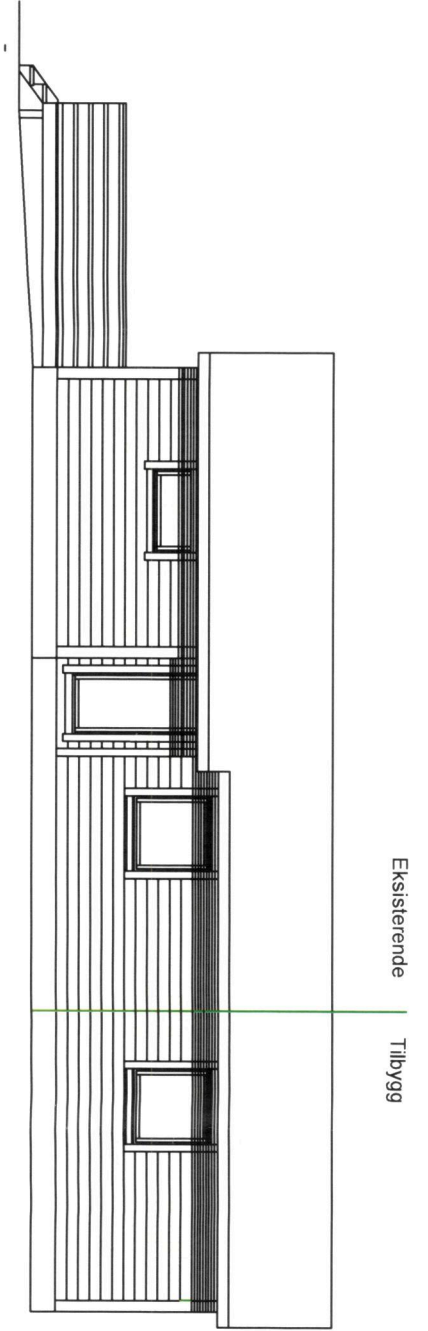
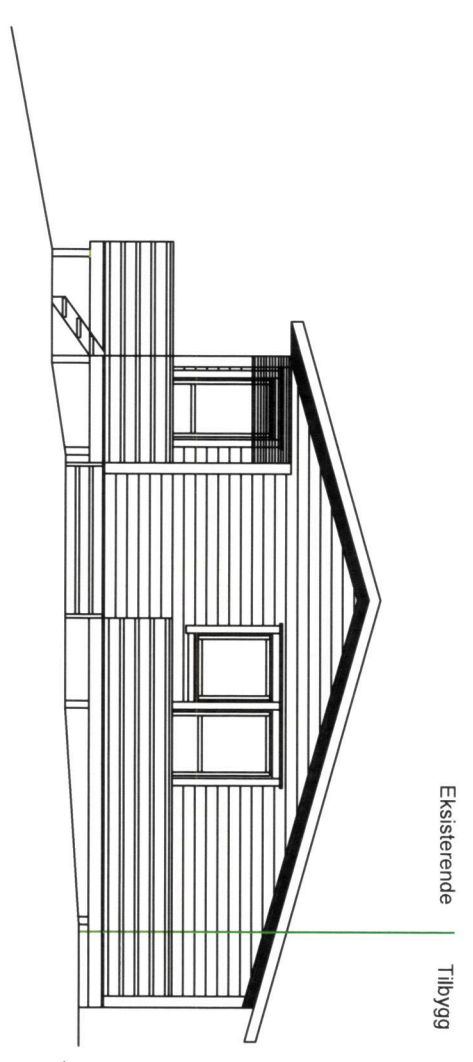
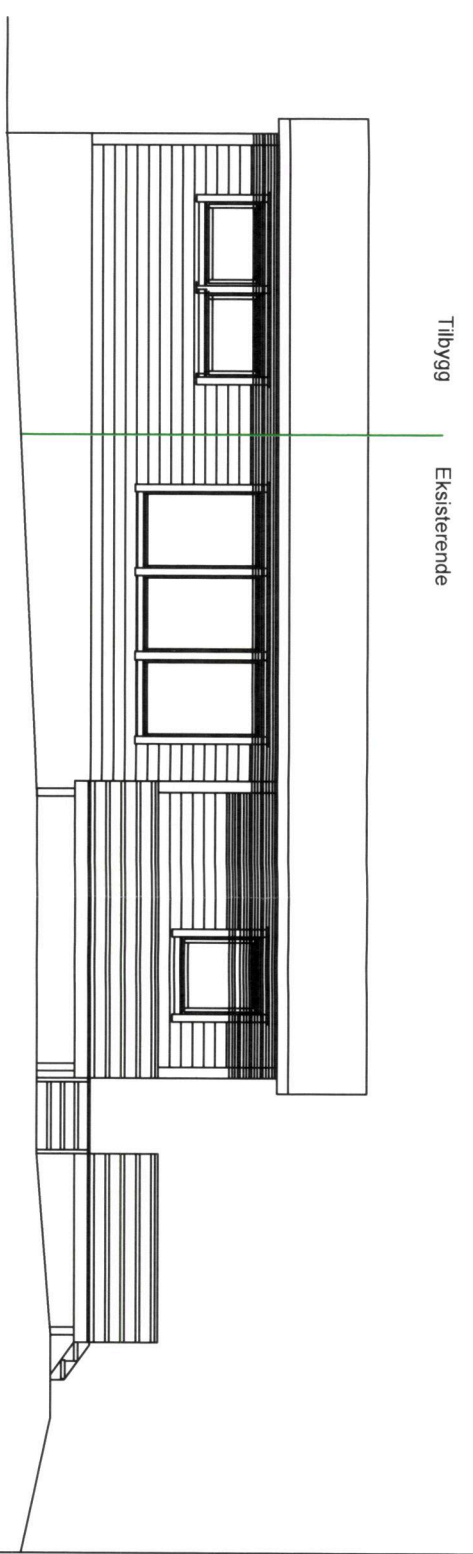


E-1

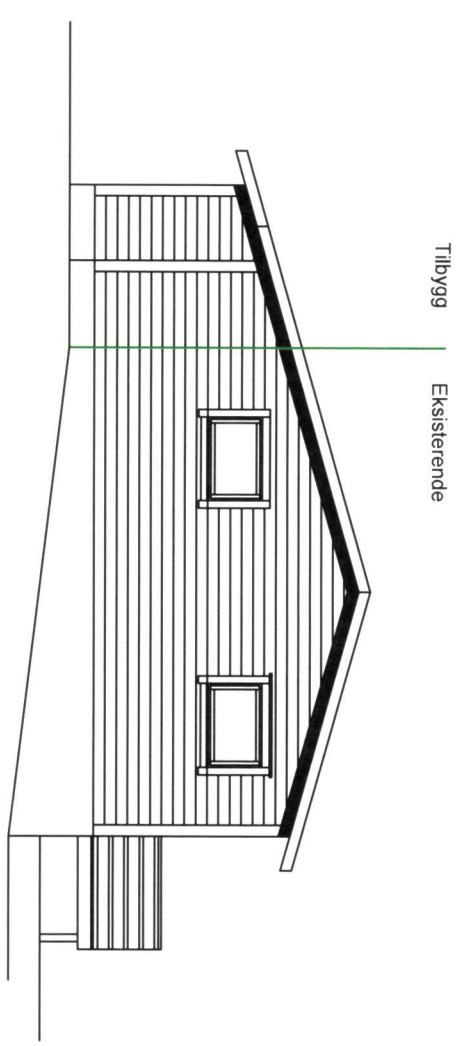

Tiltakshaver: TORFINN BAKKEN			Dato: 01.11.2019
Adresse: LINDAS	GNR: 104	BNR: 36	
Målestokk: 1:100			Sign. JKO
Tegning: HYTTE LINDAS FASADER			Tegn.nr.: 01-19_1