




--- = eks. ferdig
 - - - = eks. ferdig ferdig

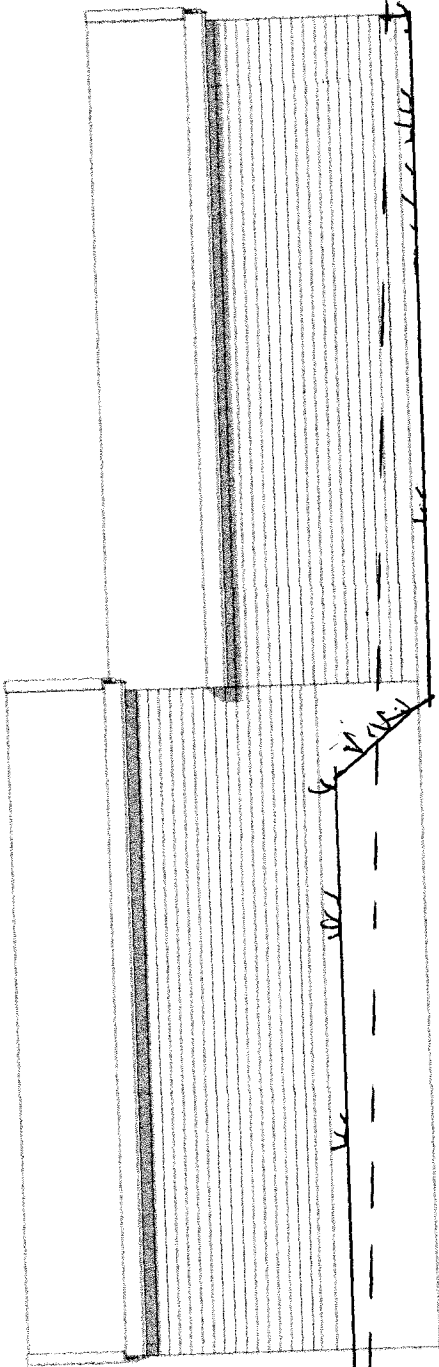

1:100

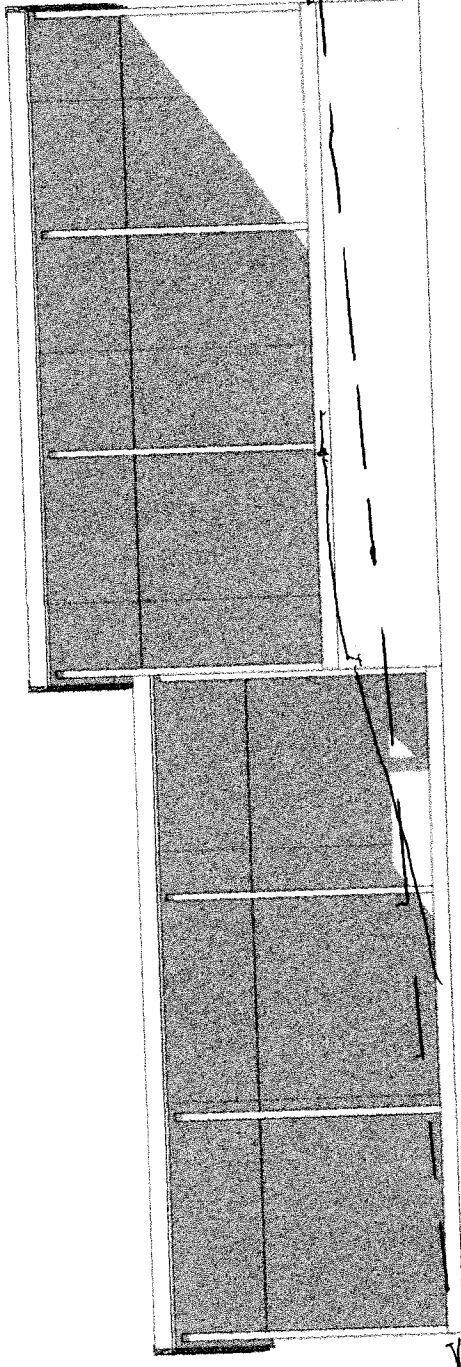

1:100

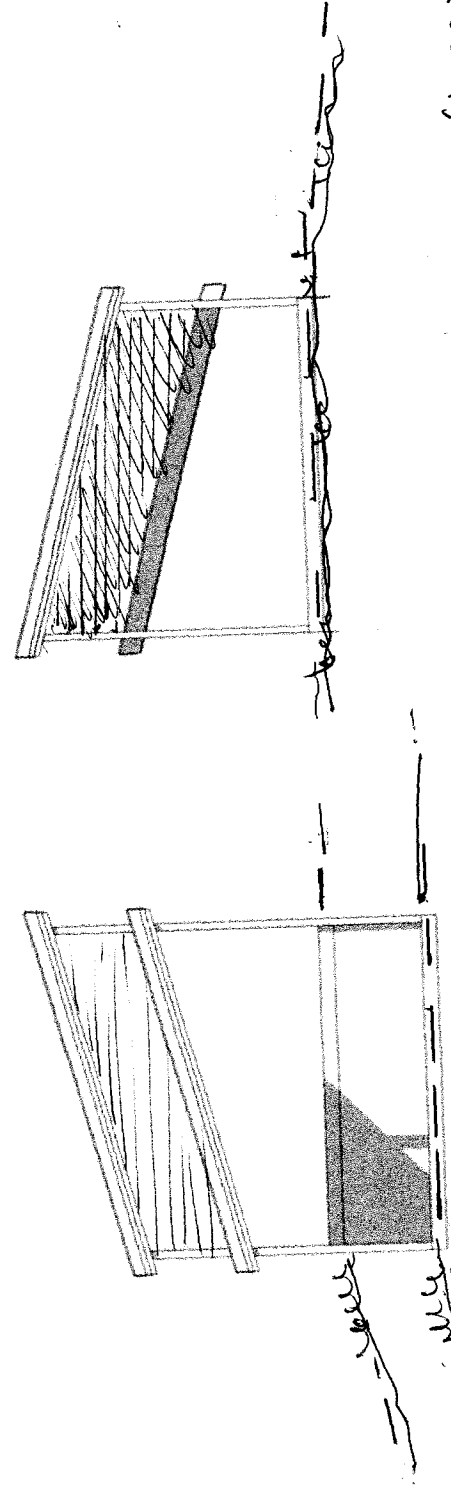

1:100

1:100

PROSJEKT
**KNARVIK
 VDG. SKOLE**
 KVERNHUSMYRANE 2, 5914 ISDALSTØ

TEGN.
MATERIALLAGER

FASADER

PROSJ.NR. 2208

FAG ARK 03

BYGGNR. E-3

TEGN.NR. DEL

MAK 1:100

ORG.FORK AIL3

SIGN. J.AKSE

DATE 28.03.19

REV

**HORDALAND Vestland
 FYLKESKOMMUNE**