


Fasade vest

1:100

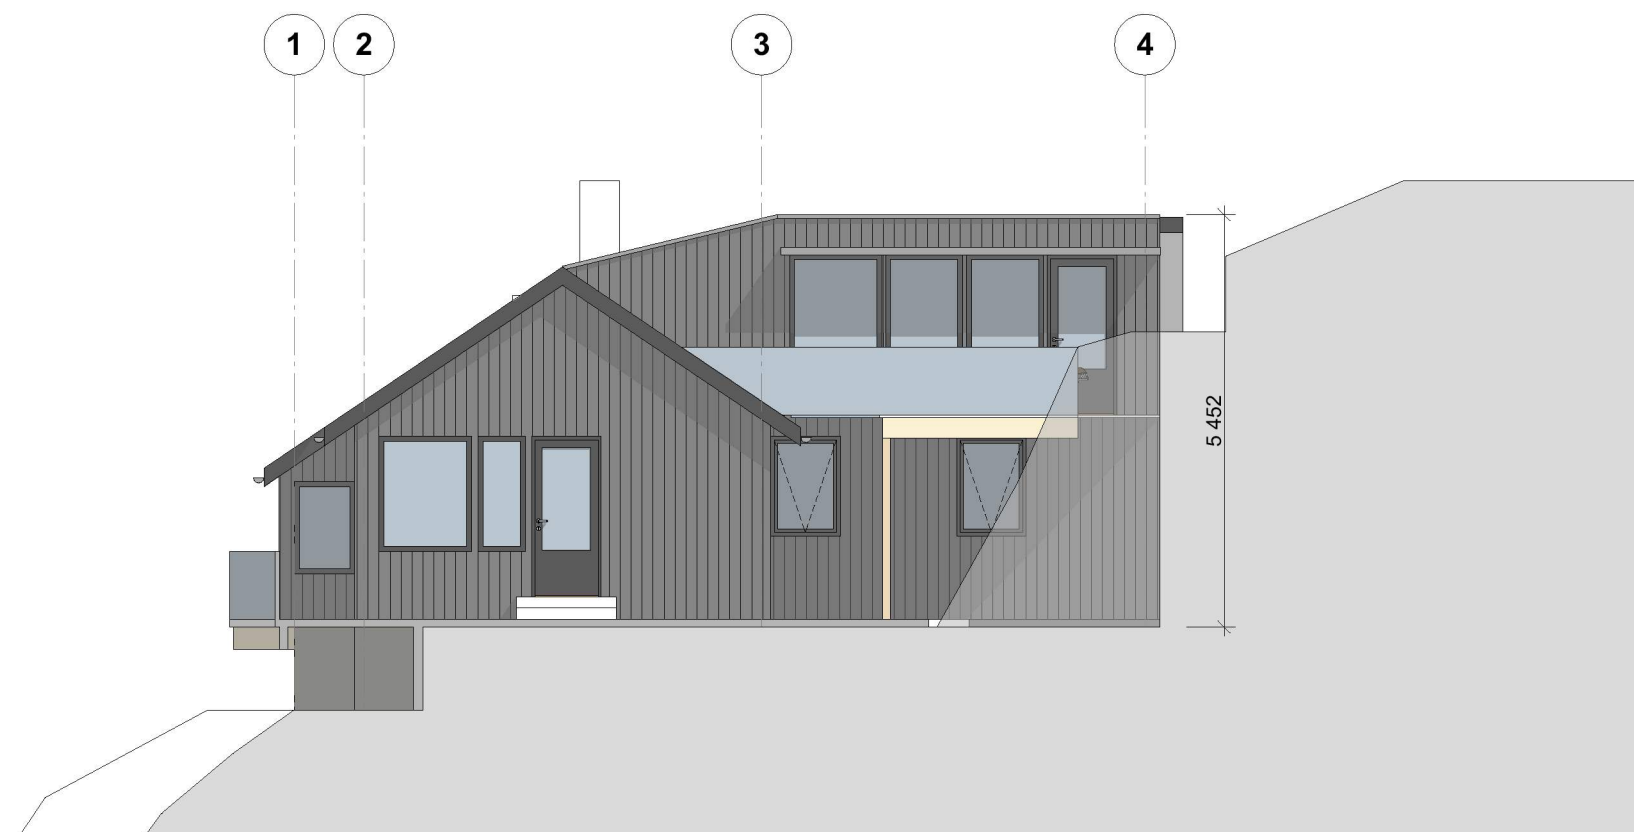

Fasade sør

1:100