


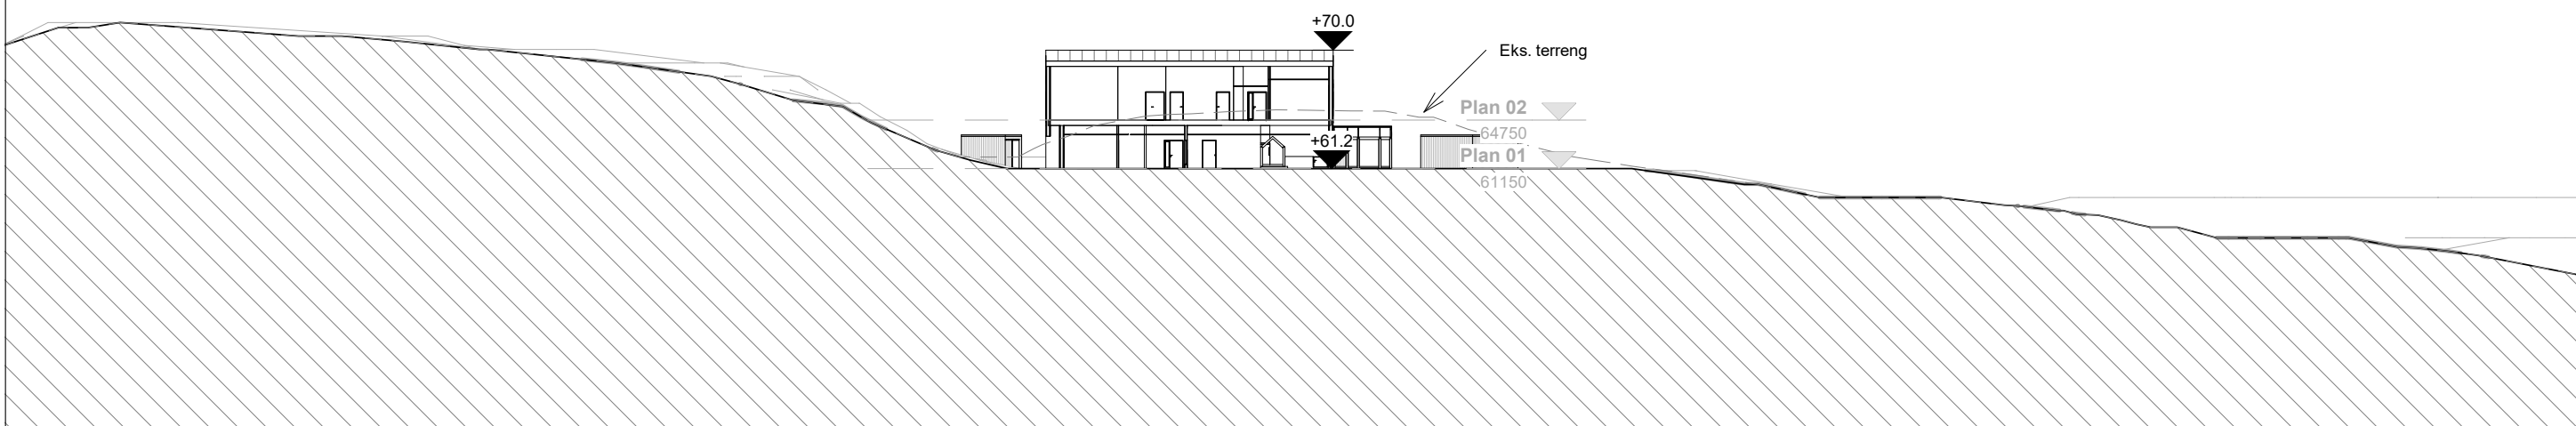

**Snitt AA - terrengsnitt**

1 : 500



**Snitt BB - terrengsnitt**

1 : 500

Rev	Beskrivelse	Dato	Tegn.	Kontr.
.	Fase : Rammesøknad			
<b>Arkitekt</b> HLM arkitektur as C.Sundts gate 1 5004 Bergen		 		
Lindås kommune				GNR: 108 BNR: 283
<b>LINDÅS BARNEHAGE</b> Terrengsnitt				
Prosjekt nr.:	Dato:	Målestokk:	Tegnet av:	Kontroll:
485	07/11/19	1 : 500	vp	gd
Filarxiv: C:\Users\Veronica\Documents\485 Lindås bhg hovedfil_paganoC9709.rvt				
Tegningsnr.:				Rev.
<b>A0040-0001</b>				