


The drawing shall not be copied or be giving third party without Hallgruppen's consent

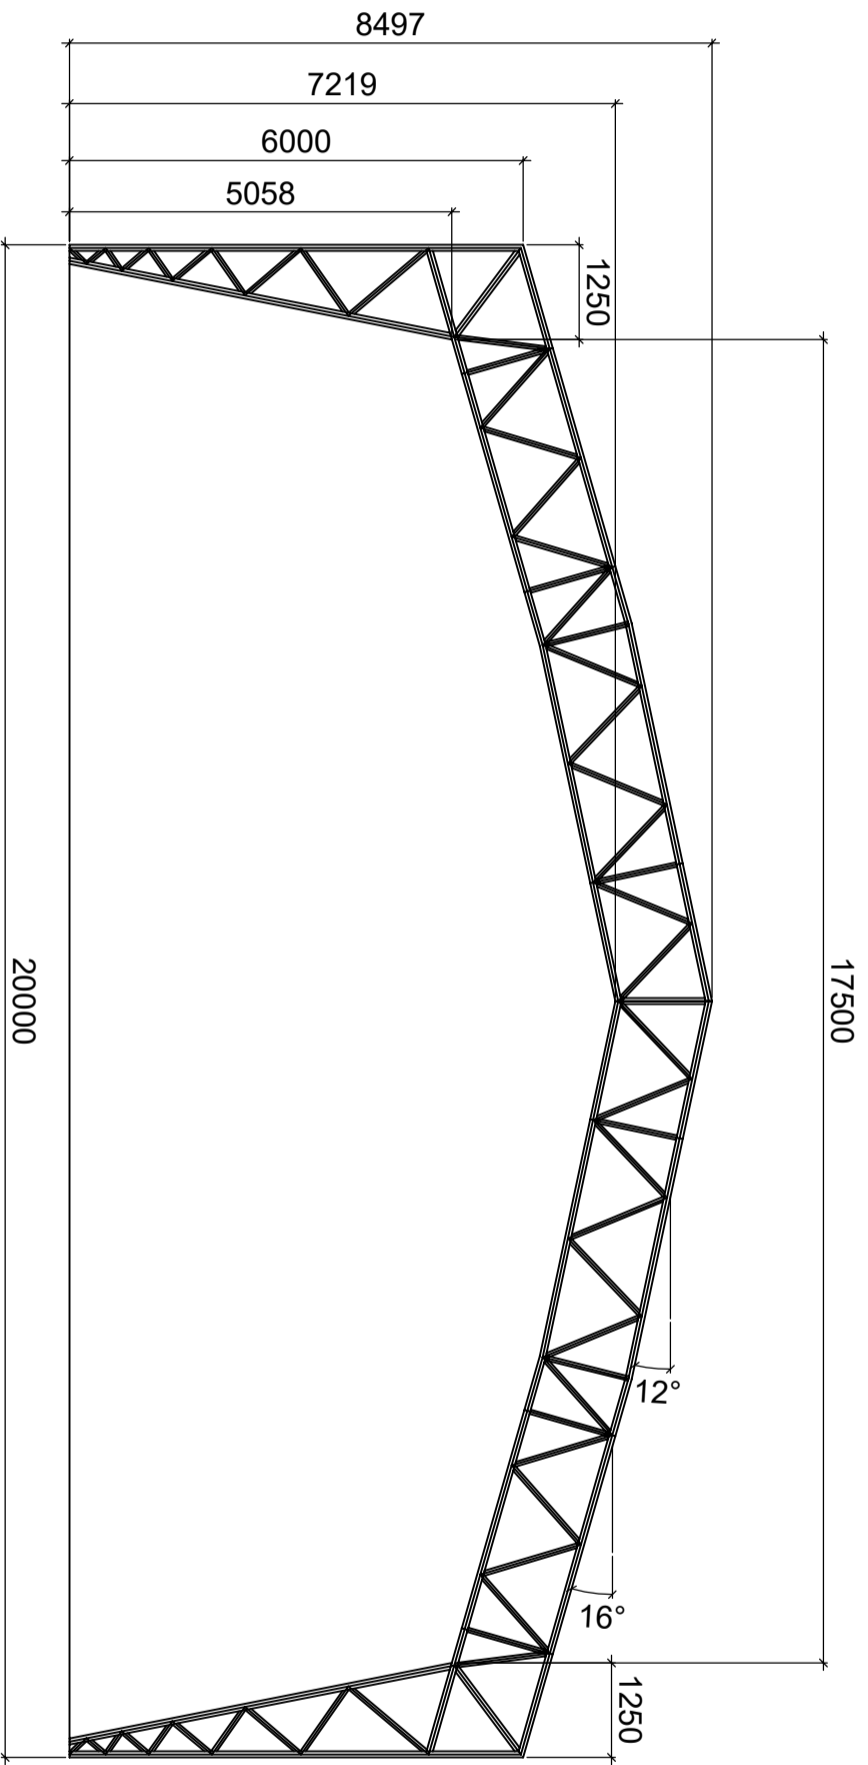

Rev no	Rev date	Reason for issue	Prepared by	Checked by
1	09.11.2018	Snitt	ML	VU
3				
4				



Title:
Byggesakstegning
Halltype K - 20/6
Snitt

Drawing no:
HGK20-6

Scale:	1:100	Sheets:	1-1	Rev no:	1
--------	-------	---------	-----	---------	---