


EKSISTERENDE  
AVKJØRSLE TIL  
INTERN VEG I  
FELT, VIST  
FRISIKT 4x20m

PARKERING/  
SNUAREAL,  
DOBBEL  
CARPORT

TOMTEGRENSE

SKRÅNING 1:1,5

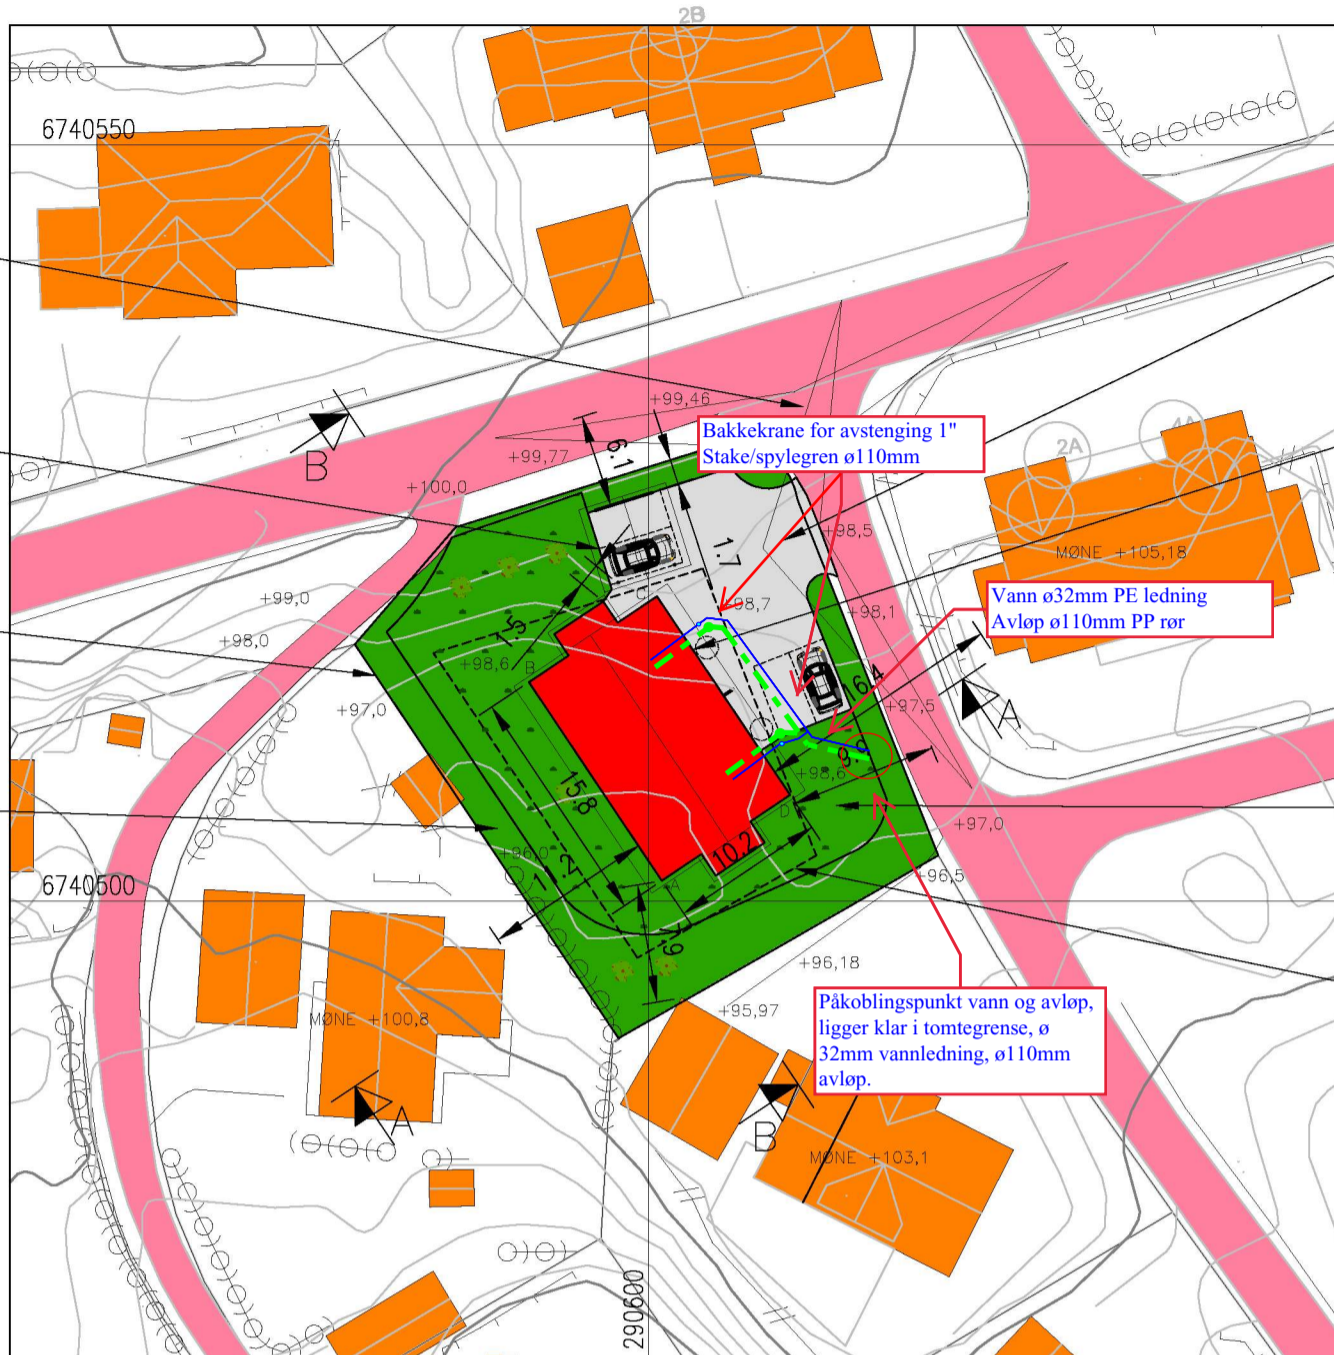

NY AVKJØRSEL,  
FRISIKT 4x20m

NY TOMANNSBOLIG,  
TRINNFRI  
TILKOMST

UTOMHUSAREAL  
ca 364m<sup>2</sup>

BYGGEGRENSE



SITUASJONSPLAN

GNR.108, BNR.568, KOLÅS, ALVER KOMMUNE

OK GULV: KOTE +98,8

FOR TERRENGPROFILER, SE TEGNING 19120011A11 OG 12.



09.02.2020

Einar Stusdal

KOORDINATER HJØRNER BYGG:	
A:	290600.8662 6740501.3533
B:	290592.074 6740514.481
C:	290600.5489 6740520.157
D:	290609.3411 6740507.0292

REV.	DATE/SIGN	DESCRIPTION	NOTE!	REVISION/DATE:
			* PART OF DRAWING MAY NOT BE SHOWN IN SCALE * DO NOT TAKE MEASURES ON DRAWING * ONLY RELAY ON GIVE DIMENSIONS	ACCORDING TO INTERNATIONAL LAWS, THIS DRAWING IS THE PROPERTY OF ARKOCONSULT AS. THE DRAWING CAN NOT BE USED, MADE PUBLIC OR HANDED OVER TO A THIRD PART WITHOUT OUR WRITTEN CONSENT. ANY INFRINGEMENT WILL LEAD TO LEGAL PROCEEDINGS.
		SØREIDE BYGG AS		REVISION/DATE:
		NY TOMANNSBOLIG, SØKN.TEKN.		PROJECT NO.: 2020011
		GBNR. 108/568, ALVER		DRAWING NO.:
		SITUASJONSPLAN		19120011A10
		ARKOCONSULT AS, Postboks 103, 5291 Valest.f. Tel.: 56390003 – Fax.: 56191130 – Mob.: 93241511 Mail: post@arkoconsult.no – Org.nr.: 918269665 MVA	SCALE: 1:500	FORMAT: A3
			DRAWN: LAH	DATE: 14.01.20
			CHECKED: OH	DATE: 15.01.20