




Plan 1 til 200
1:200

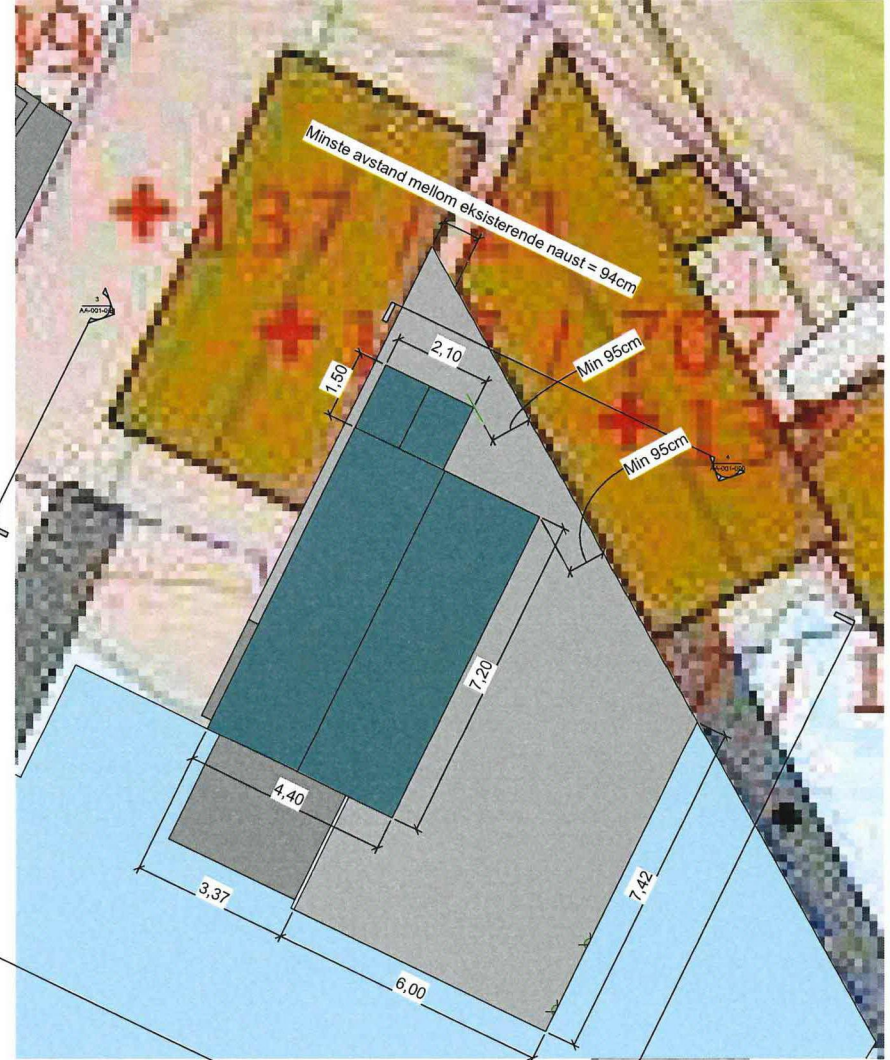


Plan 1 til 50
1:50

Vedlegg 2

Projectname	Naust Abet, 137/184	IssueDate	01/13/20	Scale	As indicated
Designer	[Redacted]	Design	D.R.	Size	A1
Checker	[Redacted]	Checked	Checker	Revision	
Drawn	[Redacted]	Drawn/M	AA-001-001		

This drawing is to be used without any further alterations. No part is permitted to be copied or reproduced in any form without the written permission of the author. All rights reserved.

Alver Kommune, gnr 137, bnr 184 _____ link: <https://seeiendom.kartverket.no/eiendom/4631/137/184>

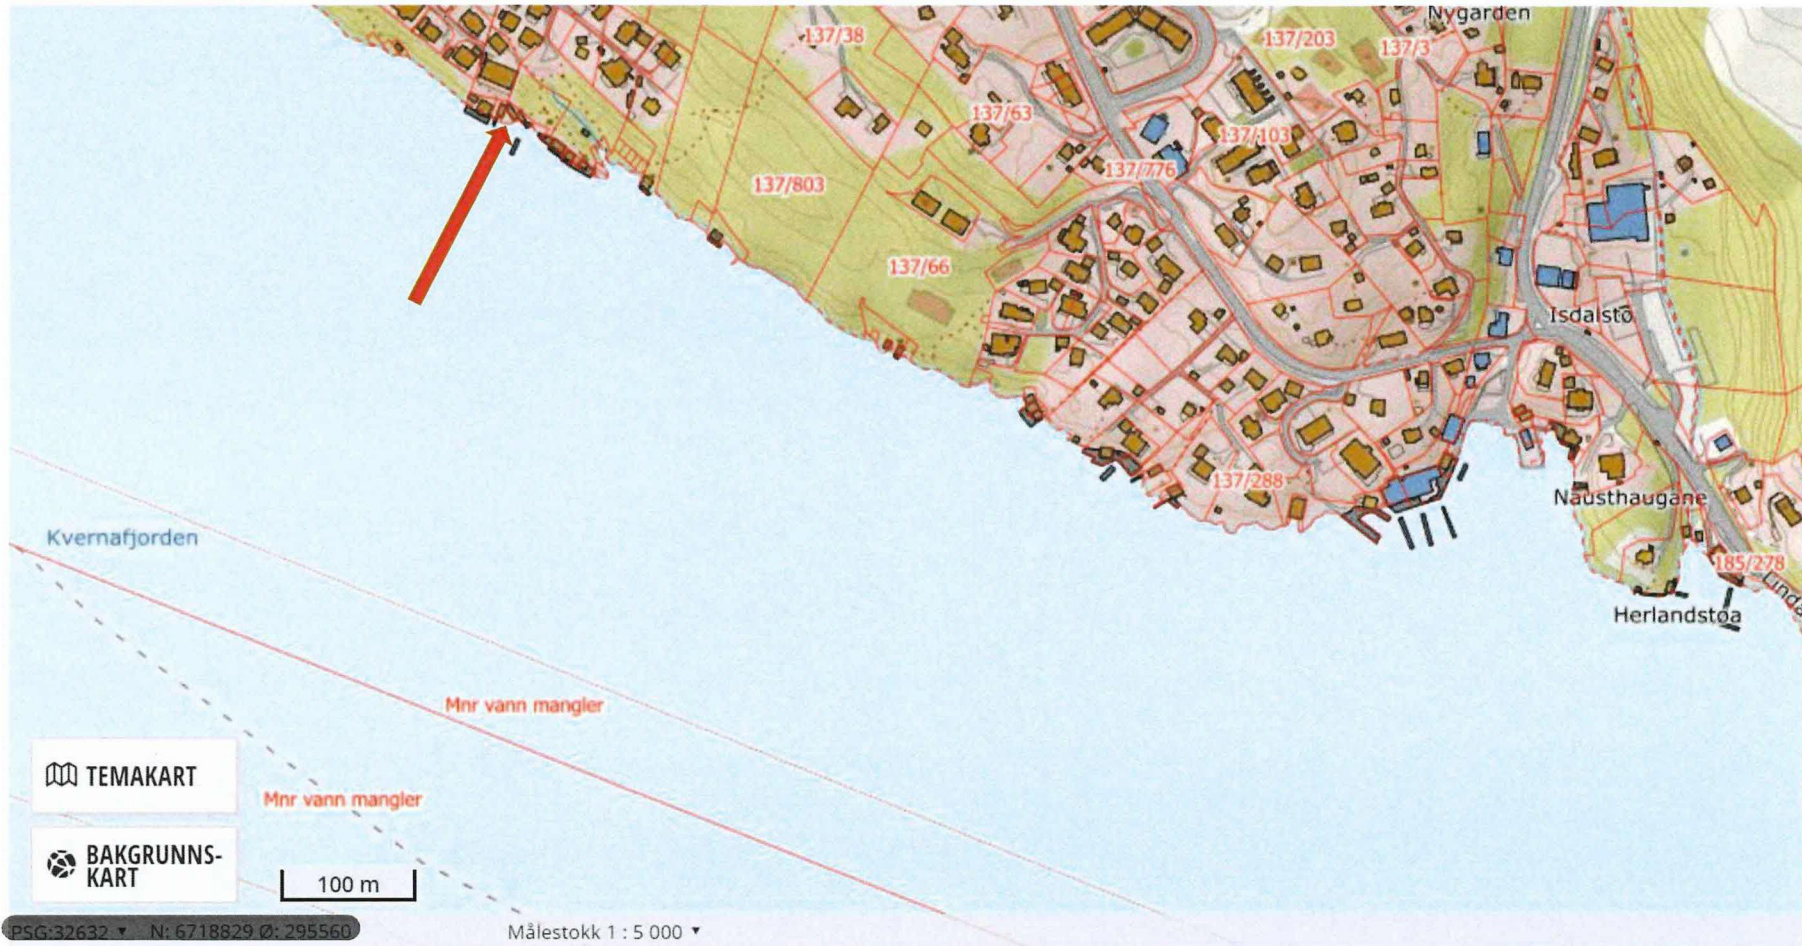

Vedlegg 3