



Snitt A-A
1 : 50

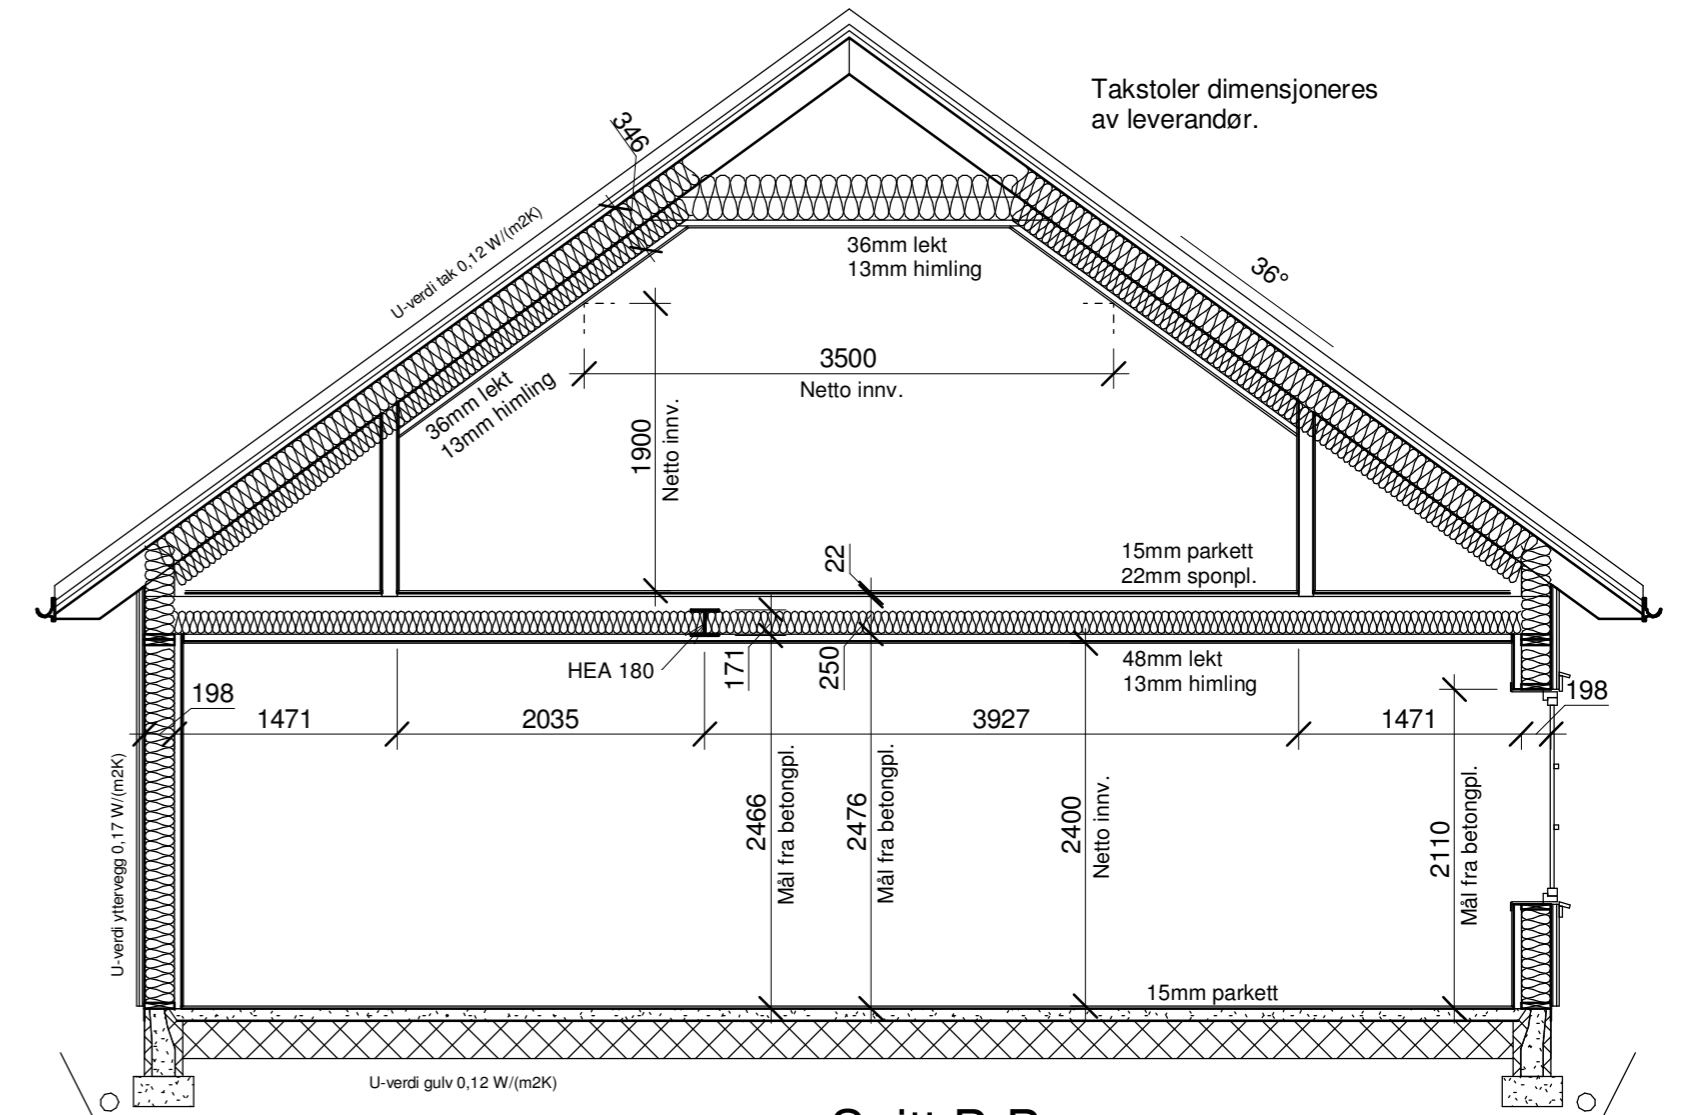

Snitt B-B
1 : 50

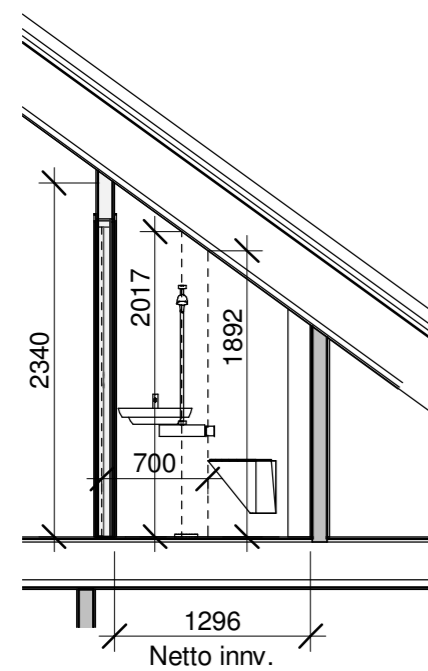

Snitt toalett 2. etasje
1 : 50