

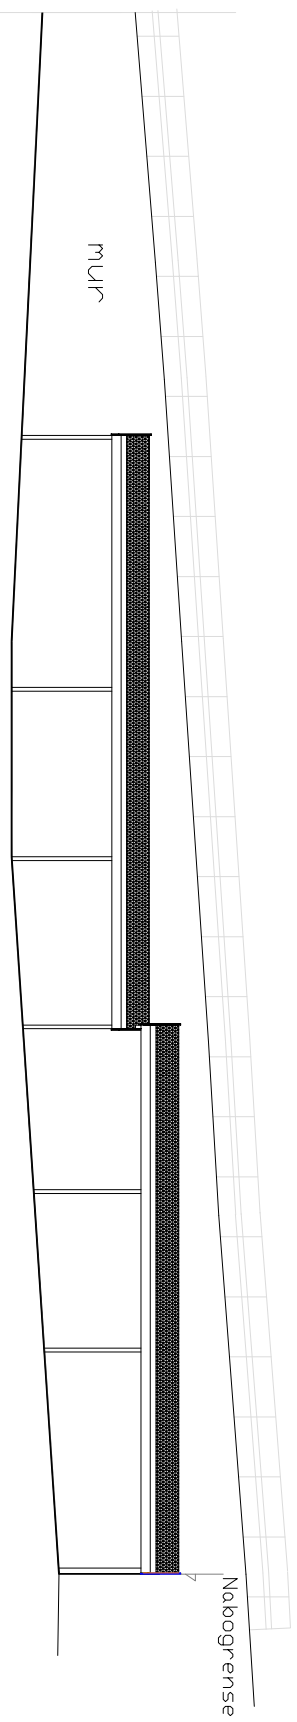


Fasade vest

Fasade aust

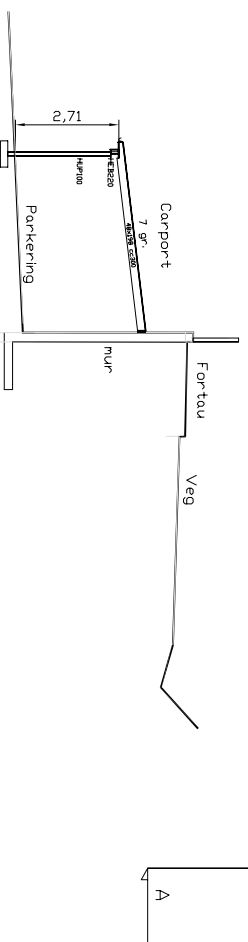

Fasade sør

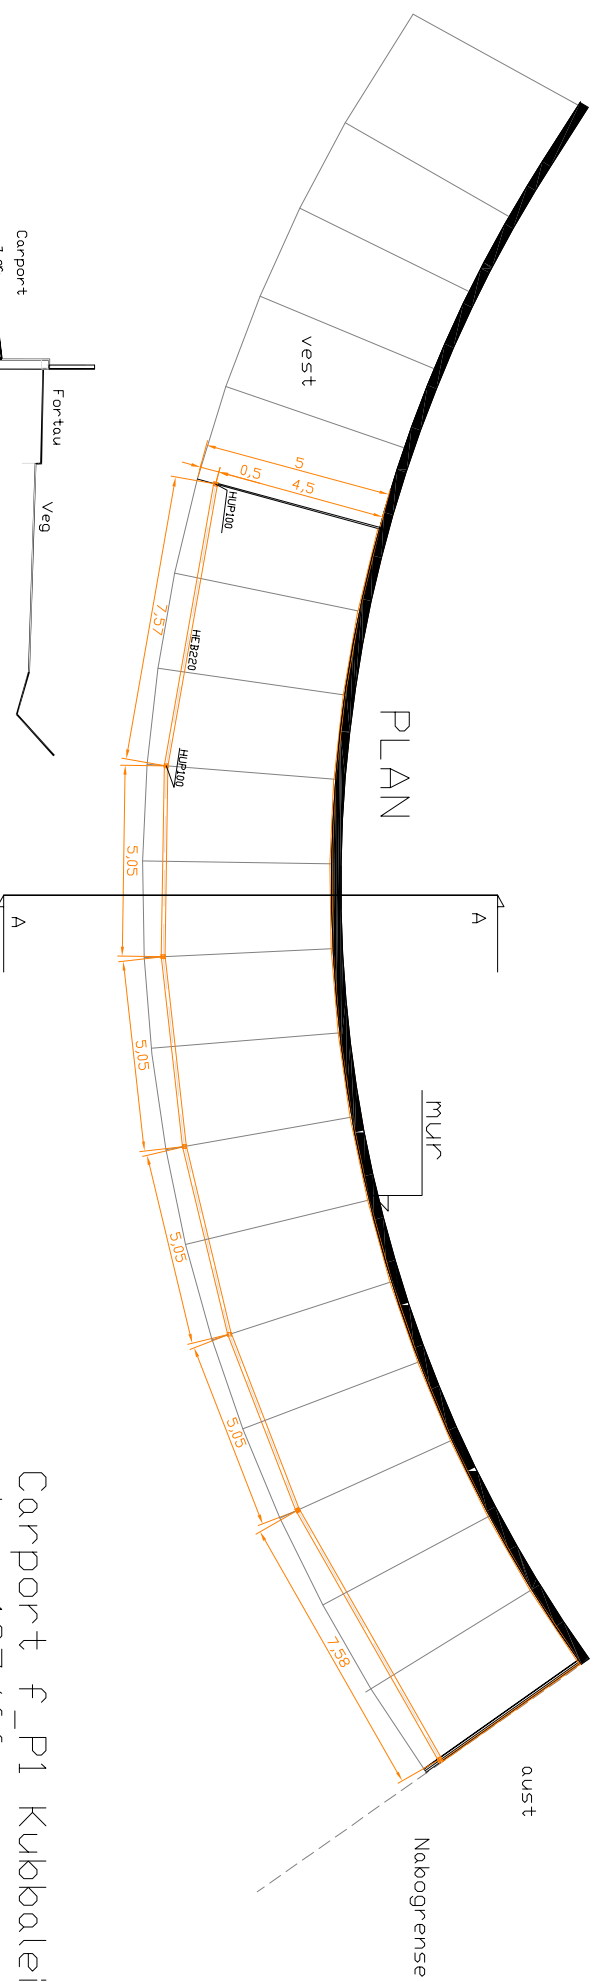

Snitt A-A

Carport f_P1 Kubbaleitet
 gbnr 137/66
 Plan snitt og fasader
 M=1-200 A4
 27.02.2020 kar