



FASADE MOT AUST
1:100


ET

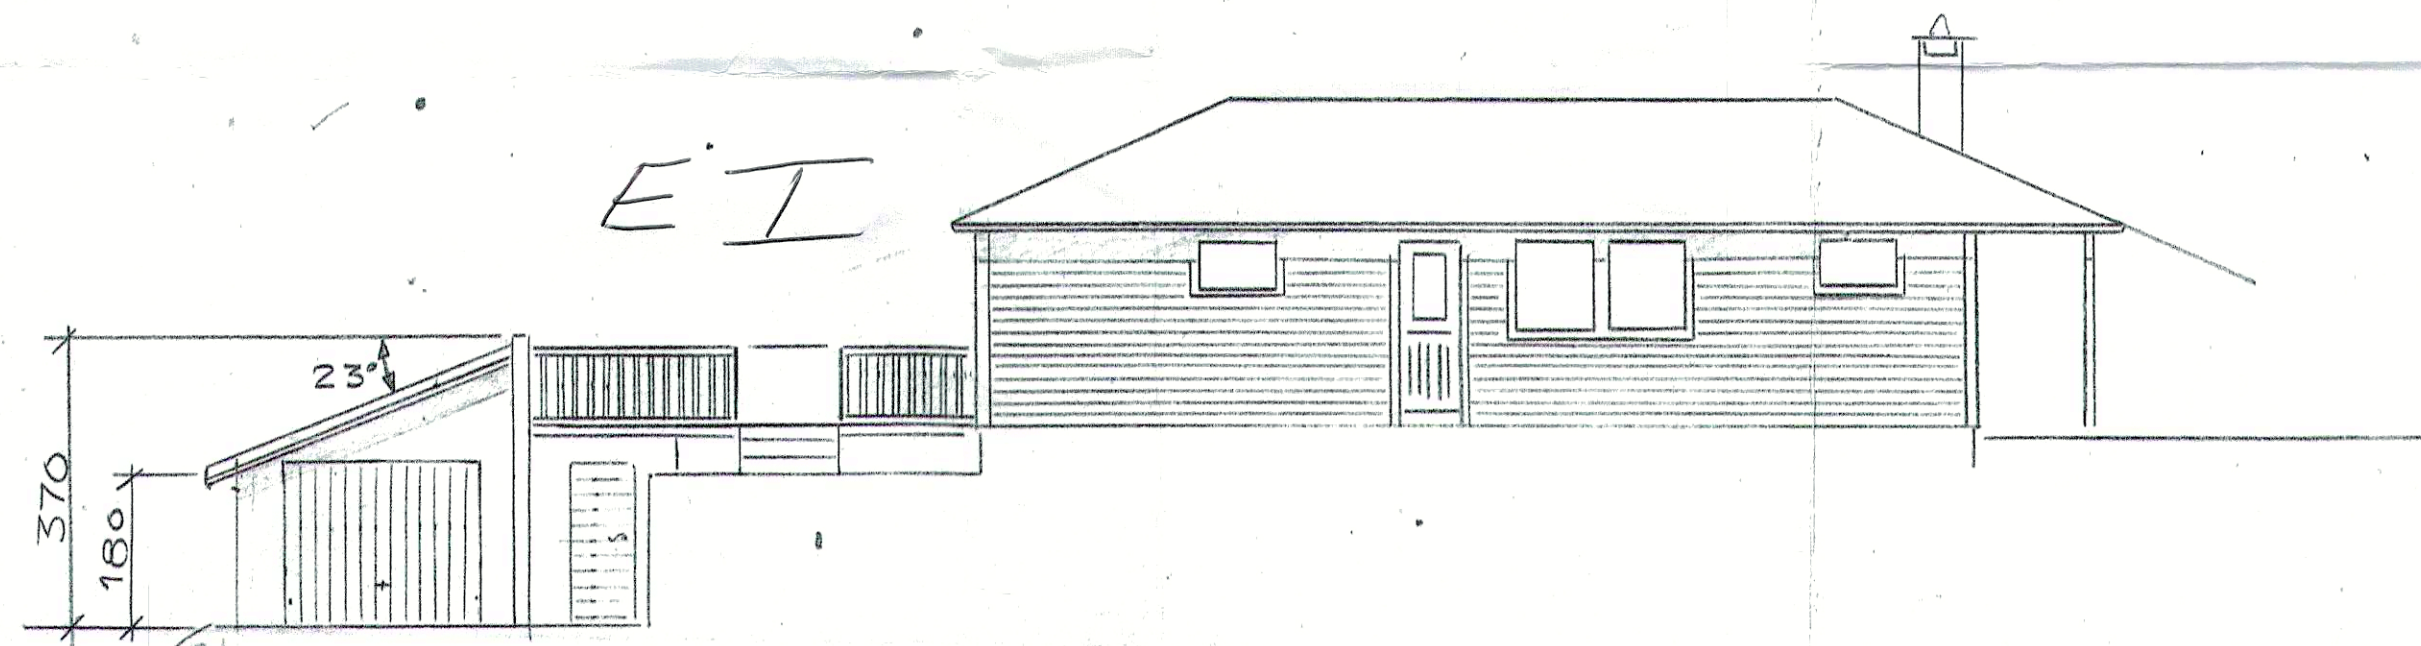


FASADE MOT VEST
1:100

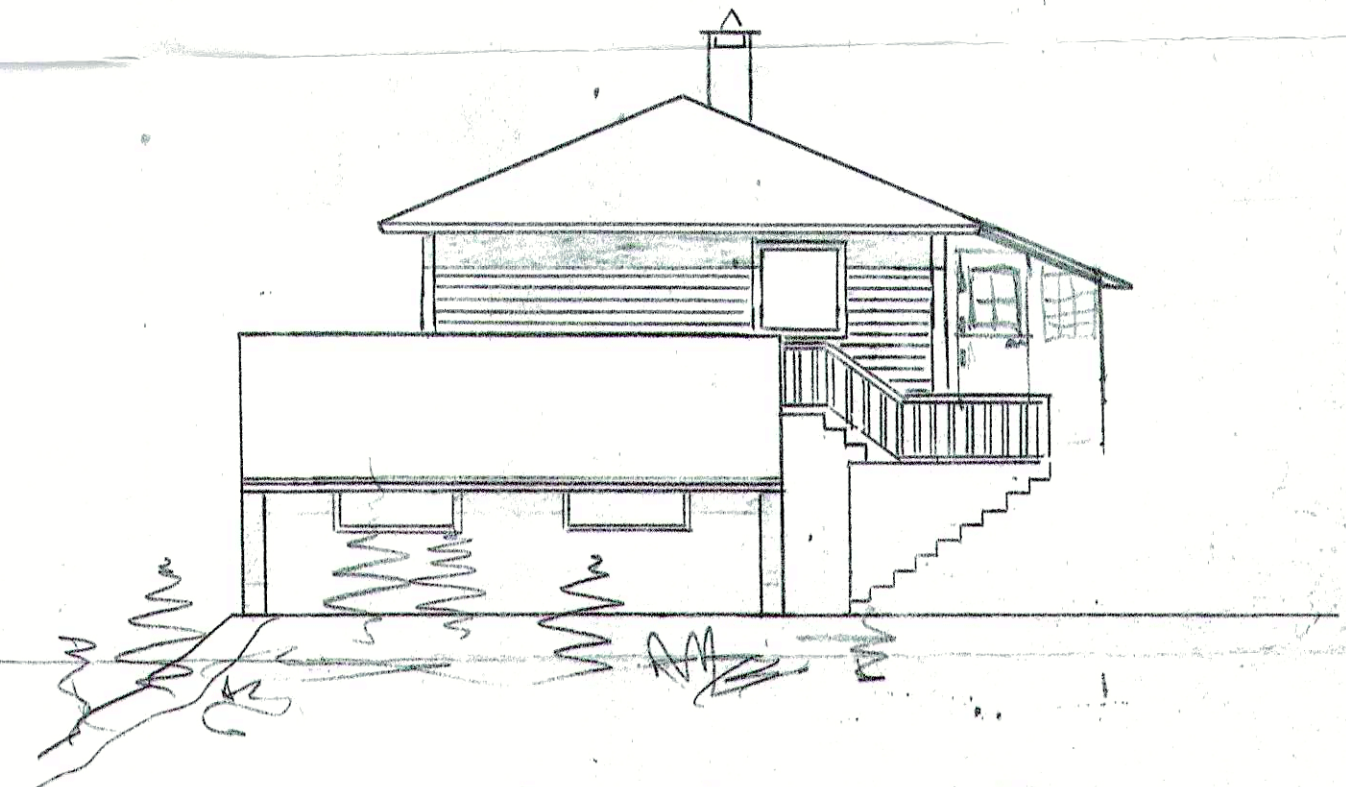

FASADE MOT NORD
1:100

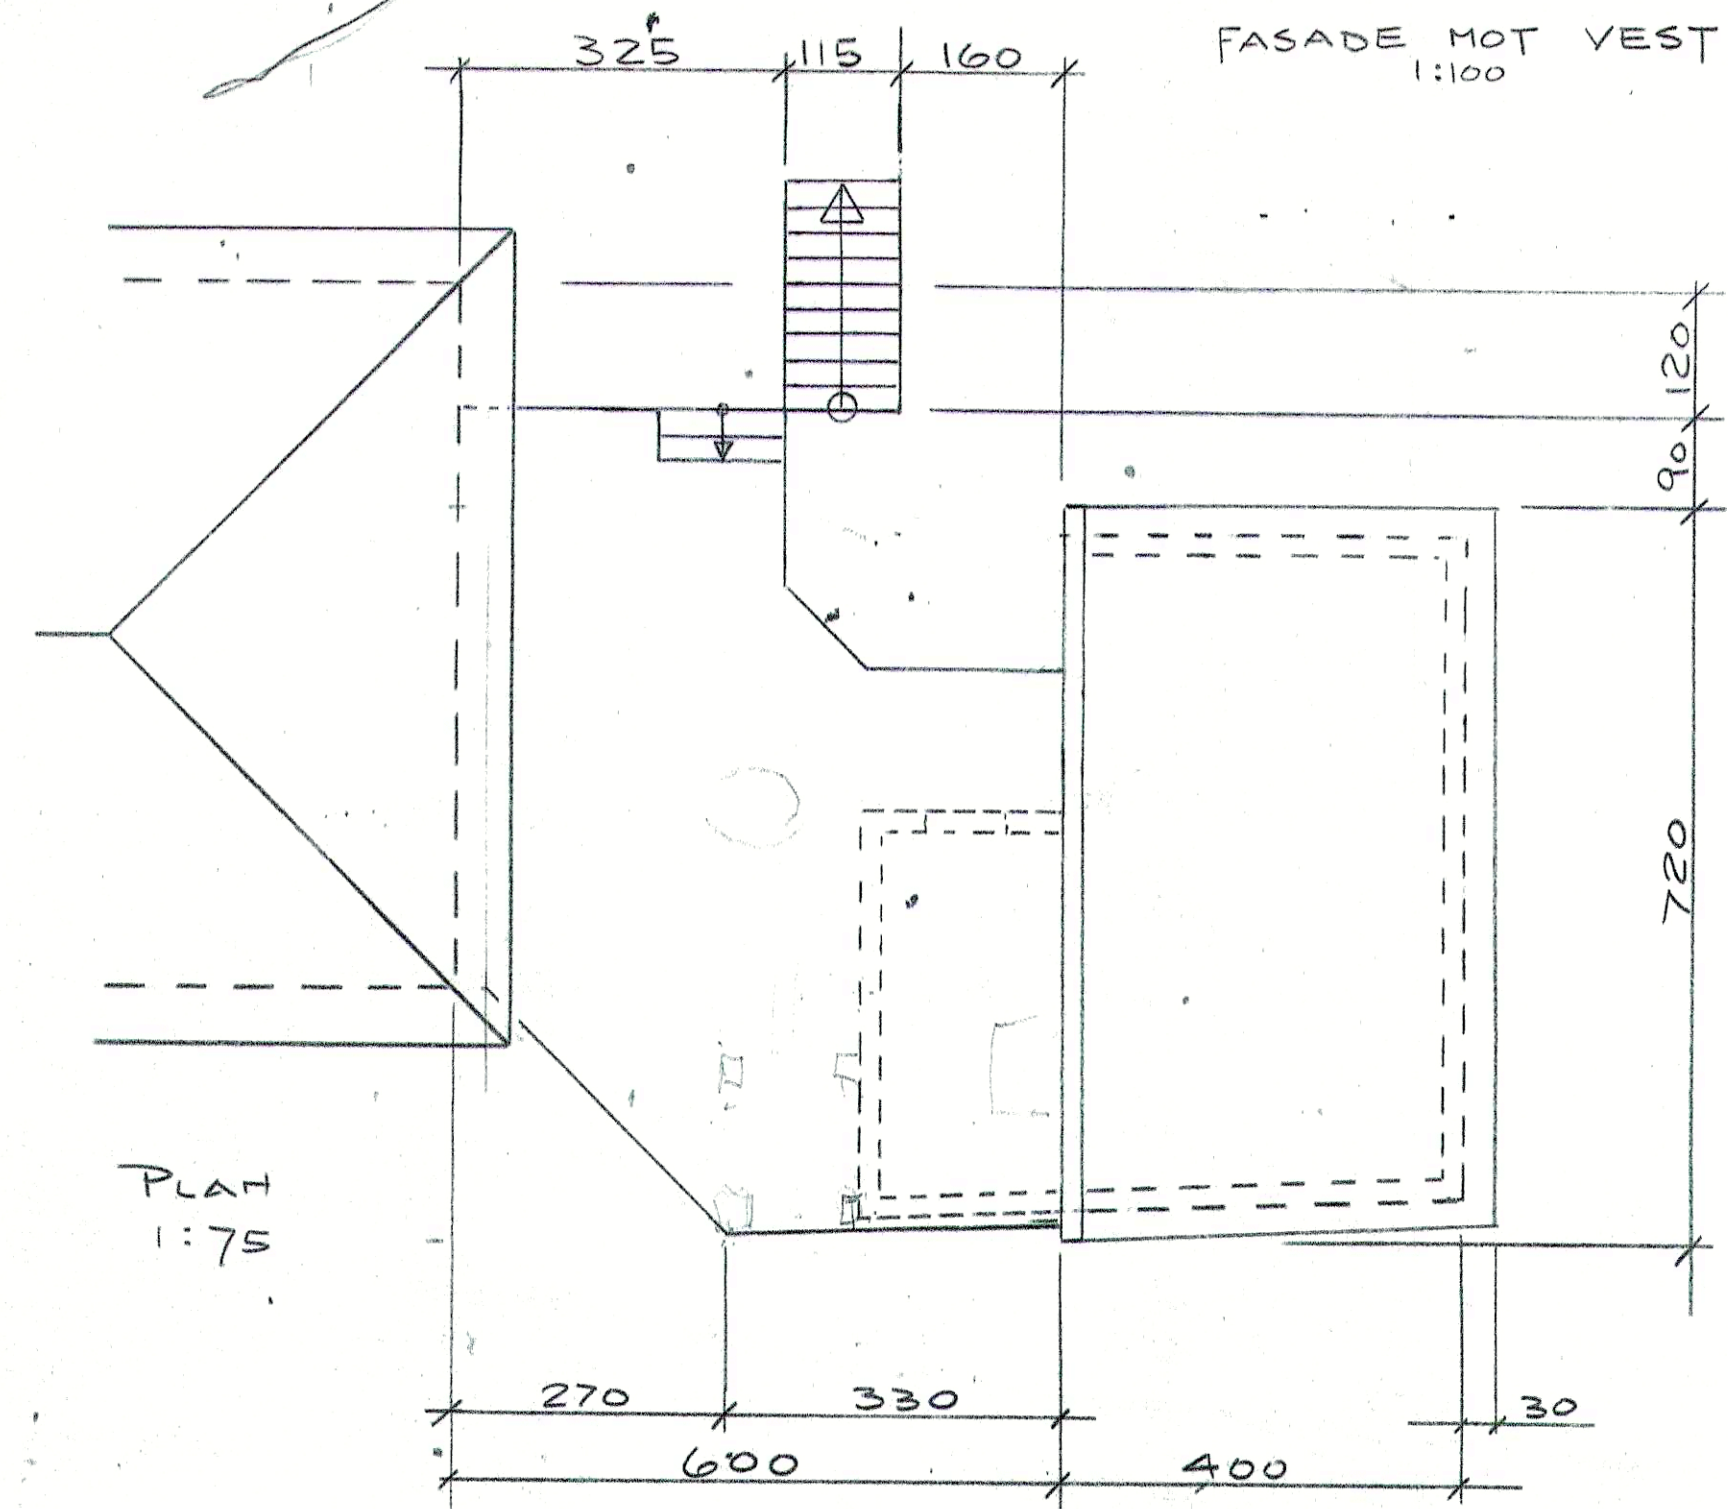

PLAN
1:75

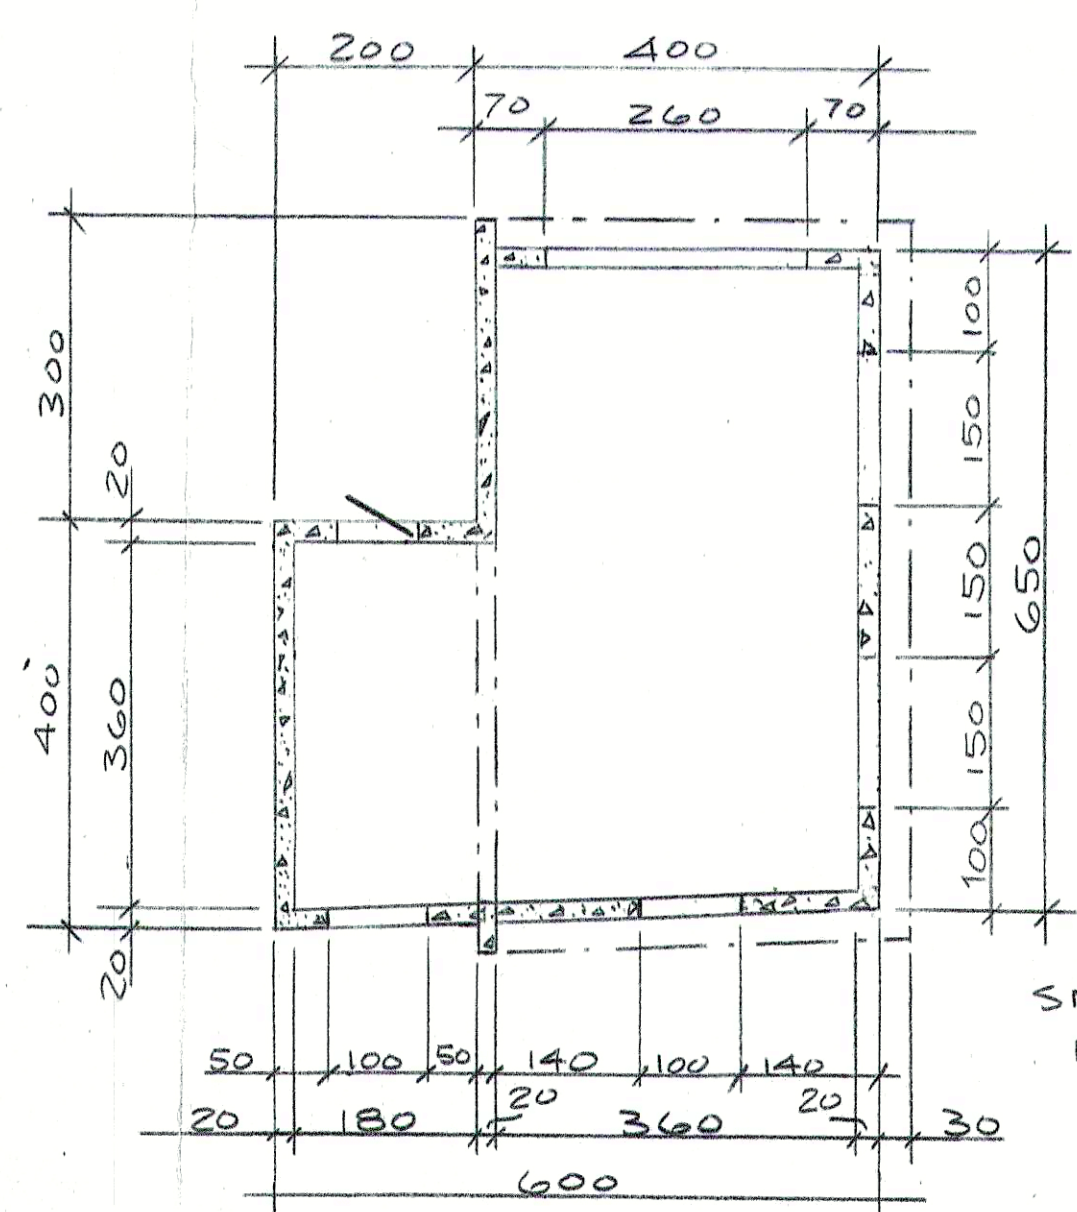

SNITT
1:75

DATE: 18.7.88	DESIGNER: FS.	SCALE: 1:100 1:75
GARASJE OLE STENSETH		