



TERRENGPROFIL A-A

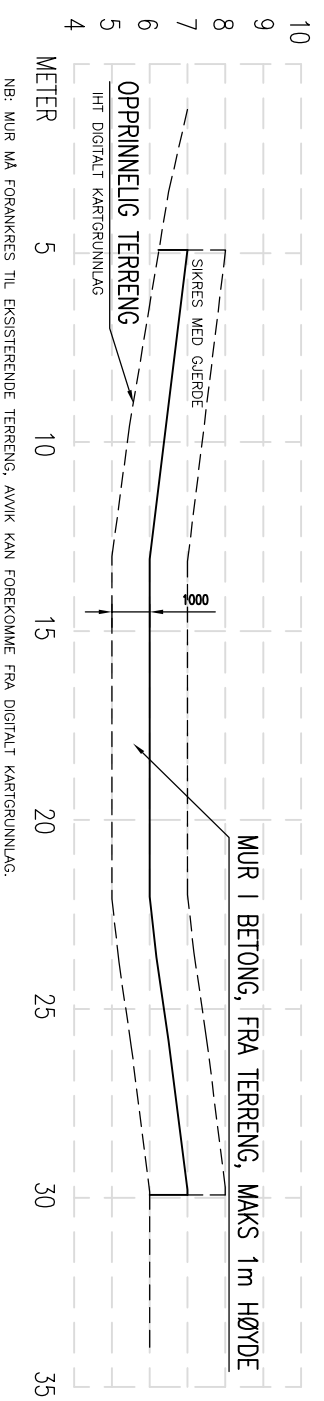

MURPROFIL 1

A	SPORTSBODER, TERRASSER, STØTTREMUR	04.02.20/LAH
REV.	DESCRIPTION	DATE/SIGN
	 <b>arkoconsult</b> ARKOCONSULT AS, Postboks 103, 5291 Valesstf. Tel.: 56390003 – Fax.: 56191130 – Mob.: 93241511 Mail: post@arkoconsult.no – Org.nr.: 918269665 MVA	OBS! * TEGNINGEN KAN PRINTES I FEIL SKALA * IKKE TA MÅL DIREKTE PÅ TEGNING * BRUK BARE OPPGITTE MÅL
		SØREIDE BYGG AS NY TOMANNSBOLIG, SØKN.TEGN. GBNR. 123/76, ALVER TERRENG OG MURPROFIL
		REVISION/DATE: <b>A/04.02.20</b> PROJECT NO.: 2020012 DRAWING NO.: <b>19120012A11</b>
	SCALE: 1:200	FORMAT: A3
	DRAWN: LAH	DATE: 24.01.20
	CHECKED: PKT	DATE: 04.02.20