



- Mønehøgd 4690
- 2. etasje 2650
- Hovedplan 0
- Kjeller -2600

Section 2
1 : 100

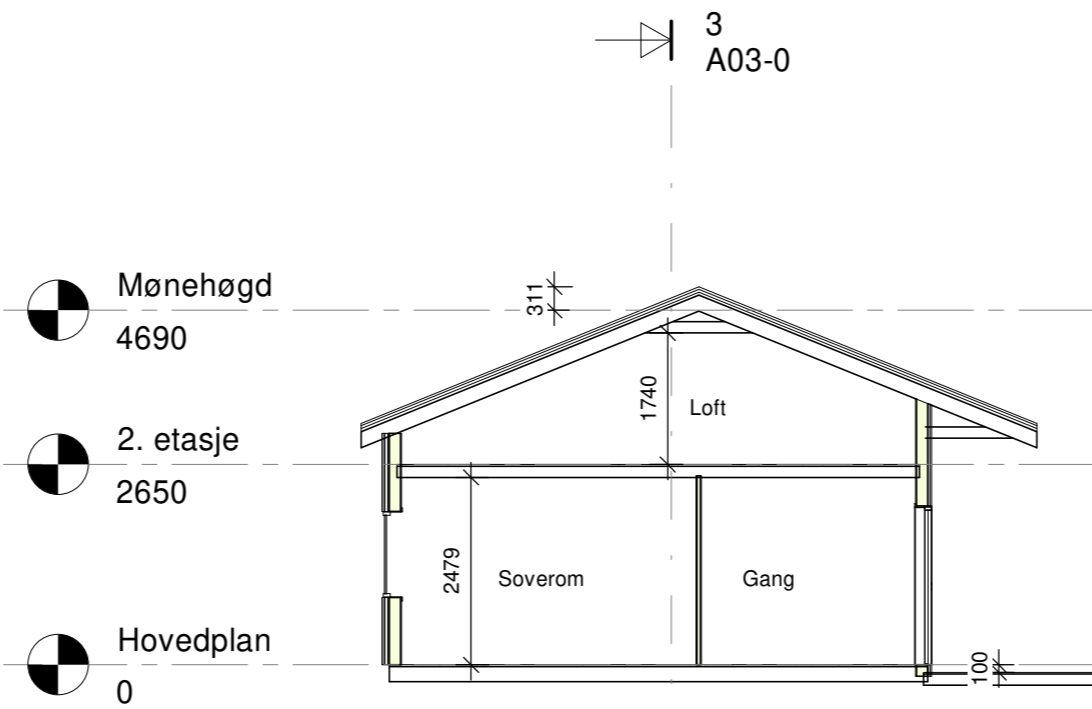


- Mønehøgd 4690
- 2. etasje 2650
- Hovedplan 0
- Kjeller -2600

Section 1
1 : 100

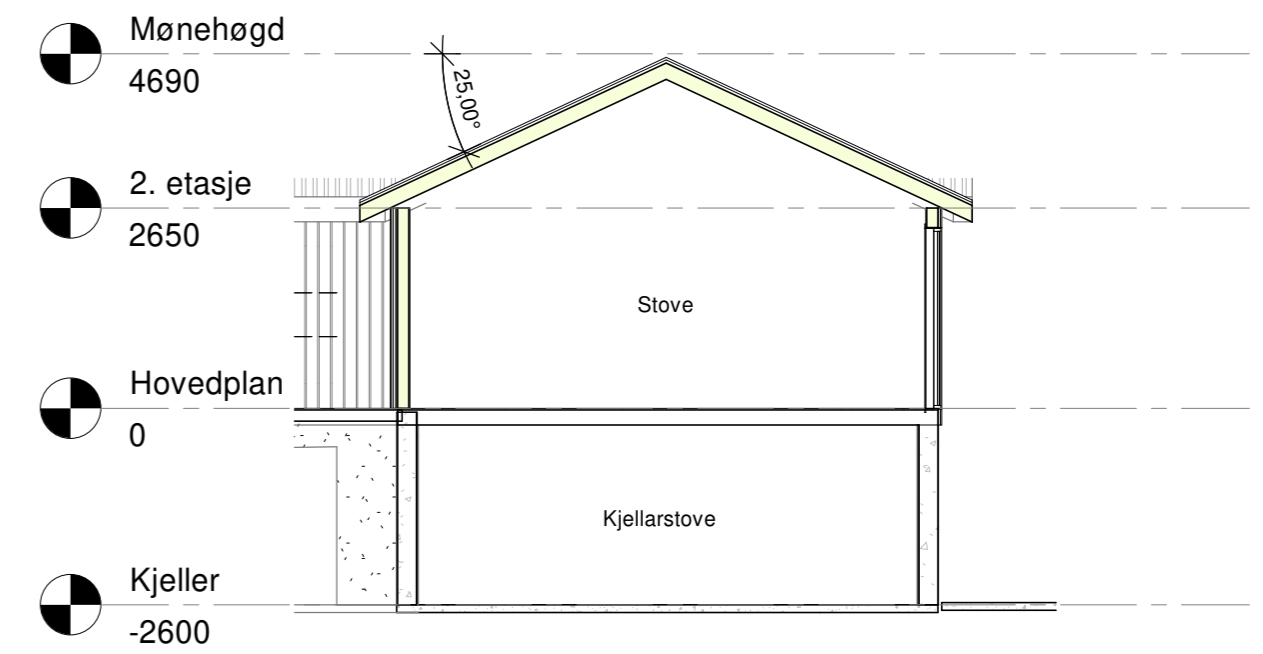


- Mønehøgd 4690
- 2. etasje 2650
- Hovedplan 0
- Kjeller -2600

Section 6
1 : 100

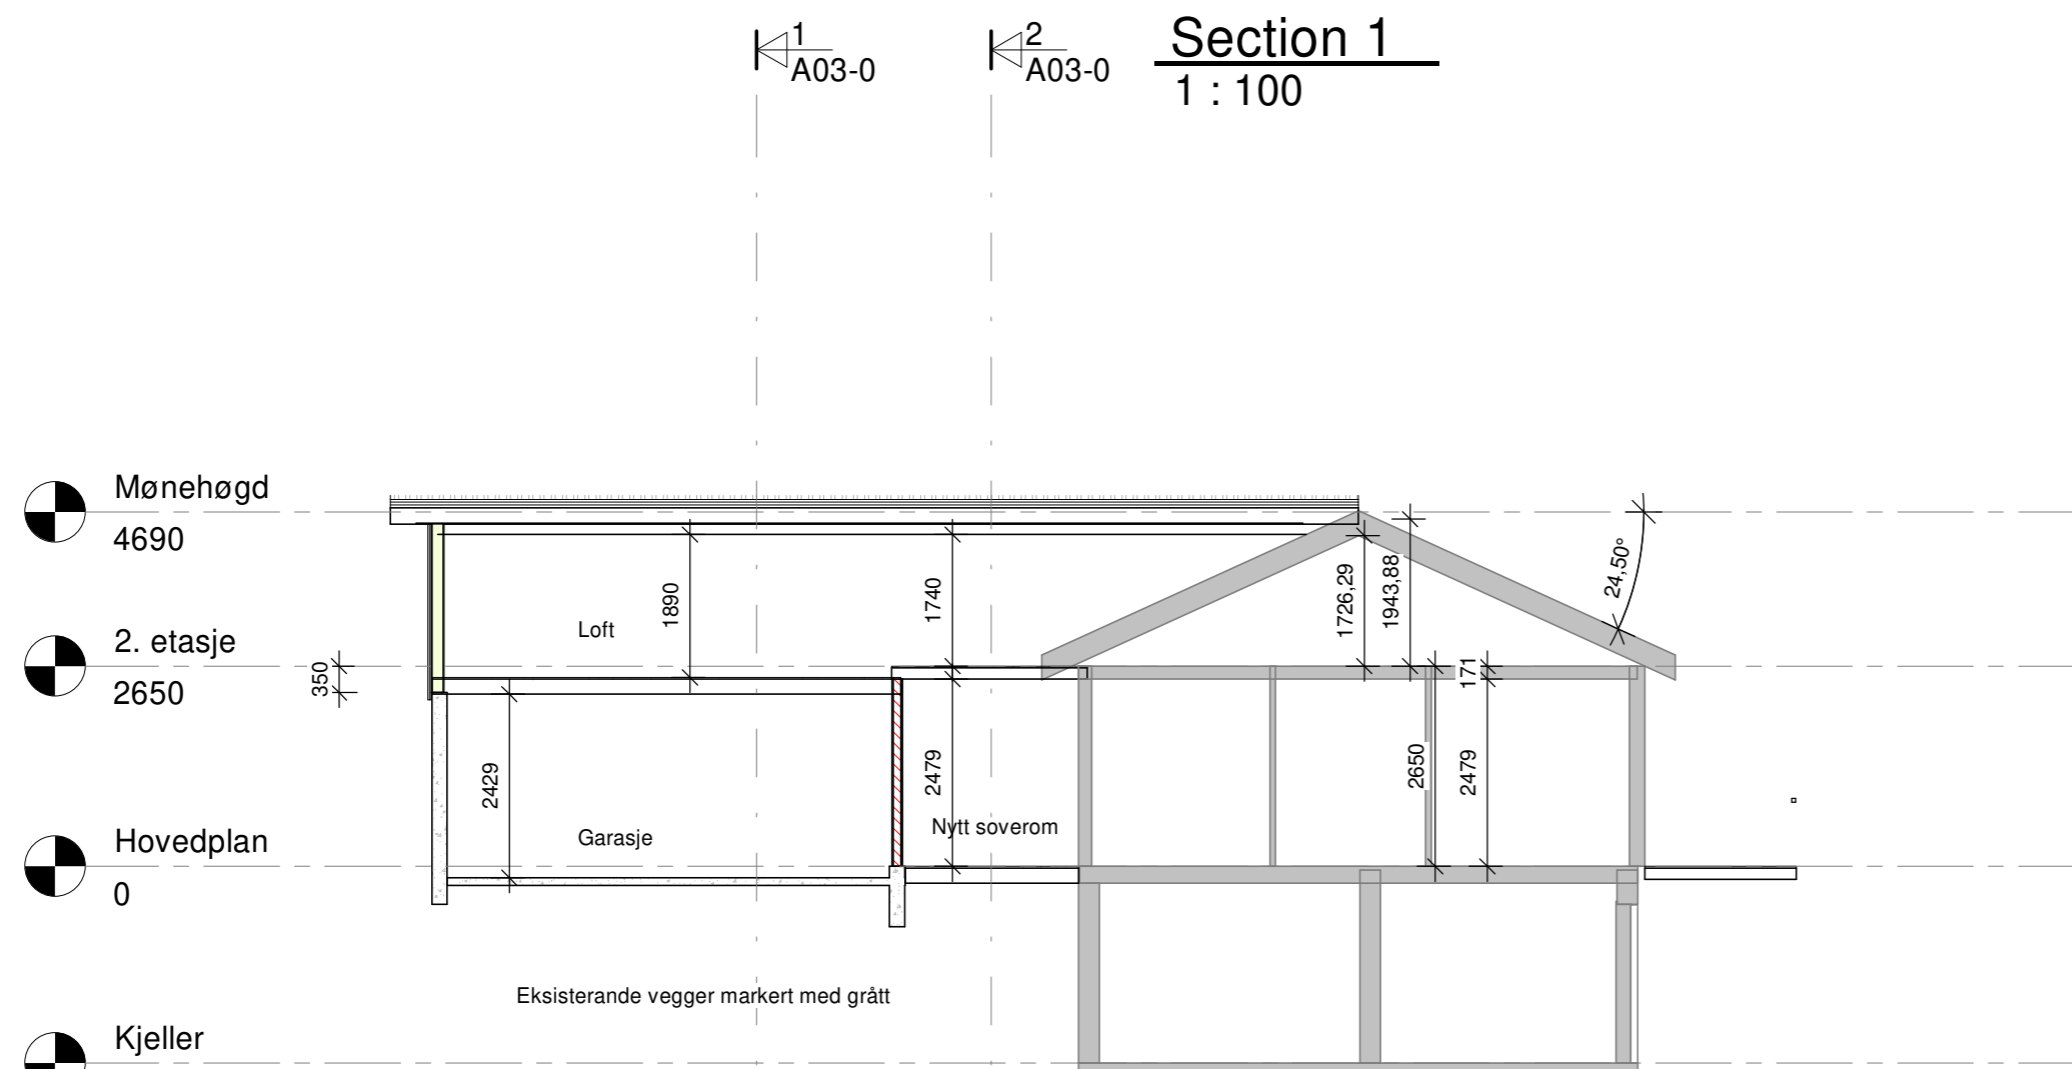


- Mønehøgd 4690
- 2. etasje 2650
- Hovedplan 0
- Kjeller -2600

Section 4
1 : 100

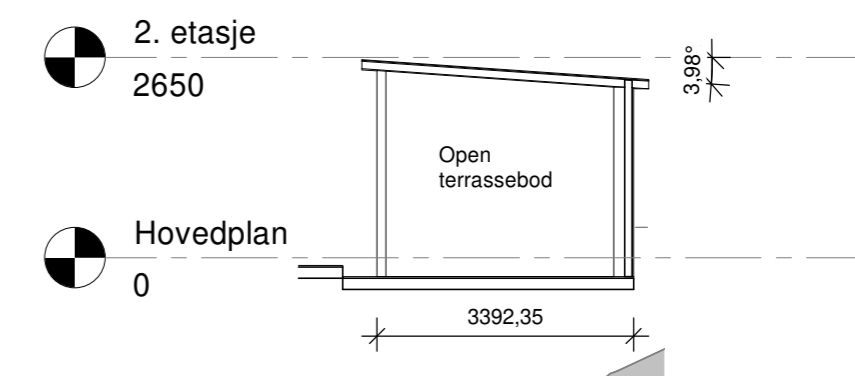

- 2. etasje 2650
- Hovedplan 0

Section 7
1 : 100

A		KMB	
Rev.	Revisjonen gjelder	Utført	Kontr. Dato
Njål og Ingeborg Vangdal		Målestokk	Dato 10.02.2020
		1 : 100	Tegnet SveinÅge Vangdal
		Kontr.	-
		Prosjekt nr.	.
Snitt		Tegning nr.	Rev.
		A03-0	A
		TINE BYGNINGSPLANLEGGING	