
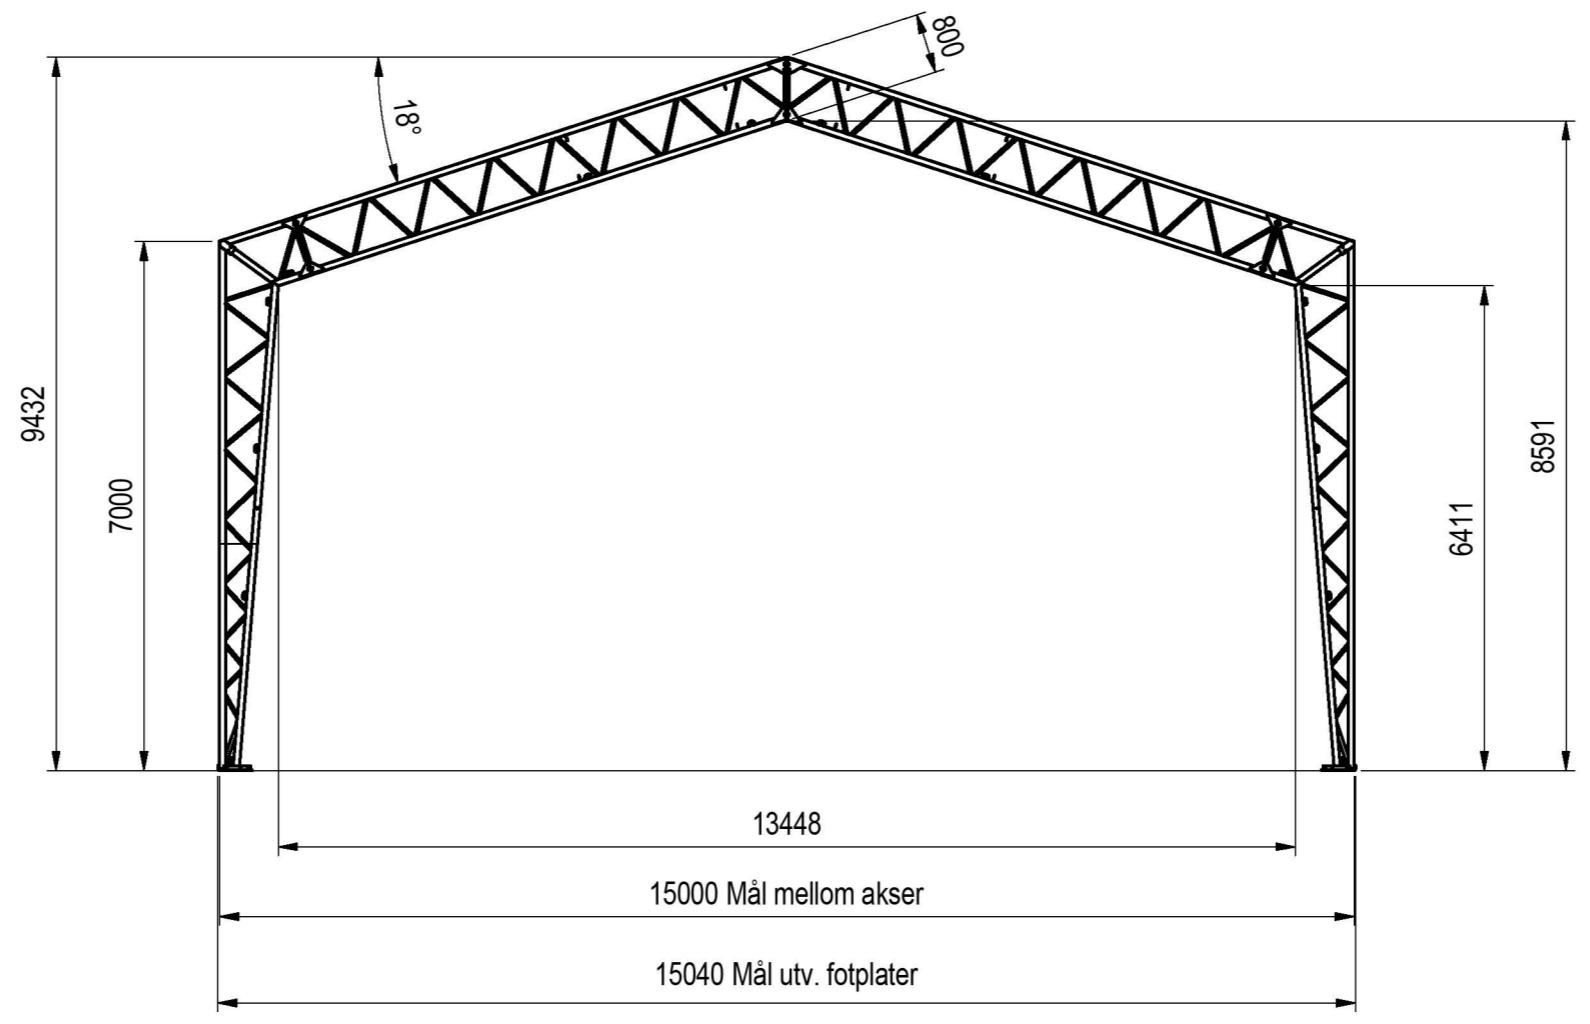


The drawing shall not be copied,  
be giving third party without  
O.B.Wiik's consent.

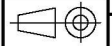

Notes:

Structural calculations:

Replaced by:	
Replaces:	
Scale: 1 : 100	
Tot weight:	Sheets: 2 av 4
Rev: 2	



Title:  
WiikHall, KJ15x7x15 cc5m  
Tiltak: København Kommune  
Adresse: Strømmen 1, 2500 Valby  
SNITT

Drawing no:  
**KJ15x7x15 DK-171144**

Tolerances in general in accordance with NS ISO 2768 - Medium

Rev no	Rev date	Reason for issue	Prepared by	Checked by
2	02.08.2017	Byggesakstegning	MSF	HDV