

HOH. 50

40

30

0

50

100

0.00/00

PR=30.00  
H=41.00

-81.40/00

-17.90/00

PR=66.42  
H=39.17

-119.70/00

PR=120.00  
H=32.76

R=00  
R=200

R=200  
R=00

R=00  
R=150

R=150  
R=00

R=00  
R=200

R=200  
R=00

R=00  
R=150

R=150  
R=00

400mm x 8

HOR. KURV.

R=10.00


BREDDEUTV.

3.50 m

VEIBANE H.

41.00	41.00	41.00	40.83	40.19	39.50	39.25	38.64	37.55	36.35	35.15	33.96	33.12	32.95	33.13
-------	-------	-------	-------	-------	-------	-------	-------	-------	-------	-------	-------	-------	-------	-------

SKJ./FYLL.

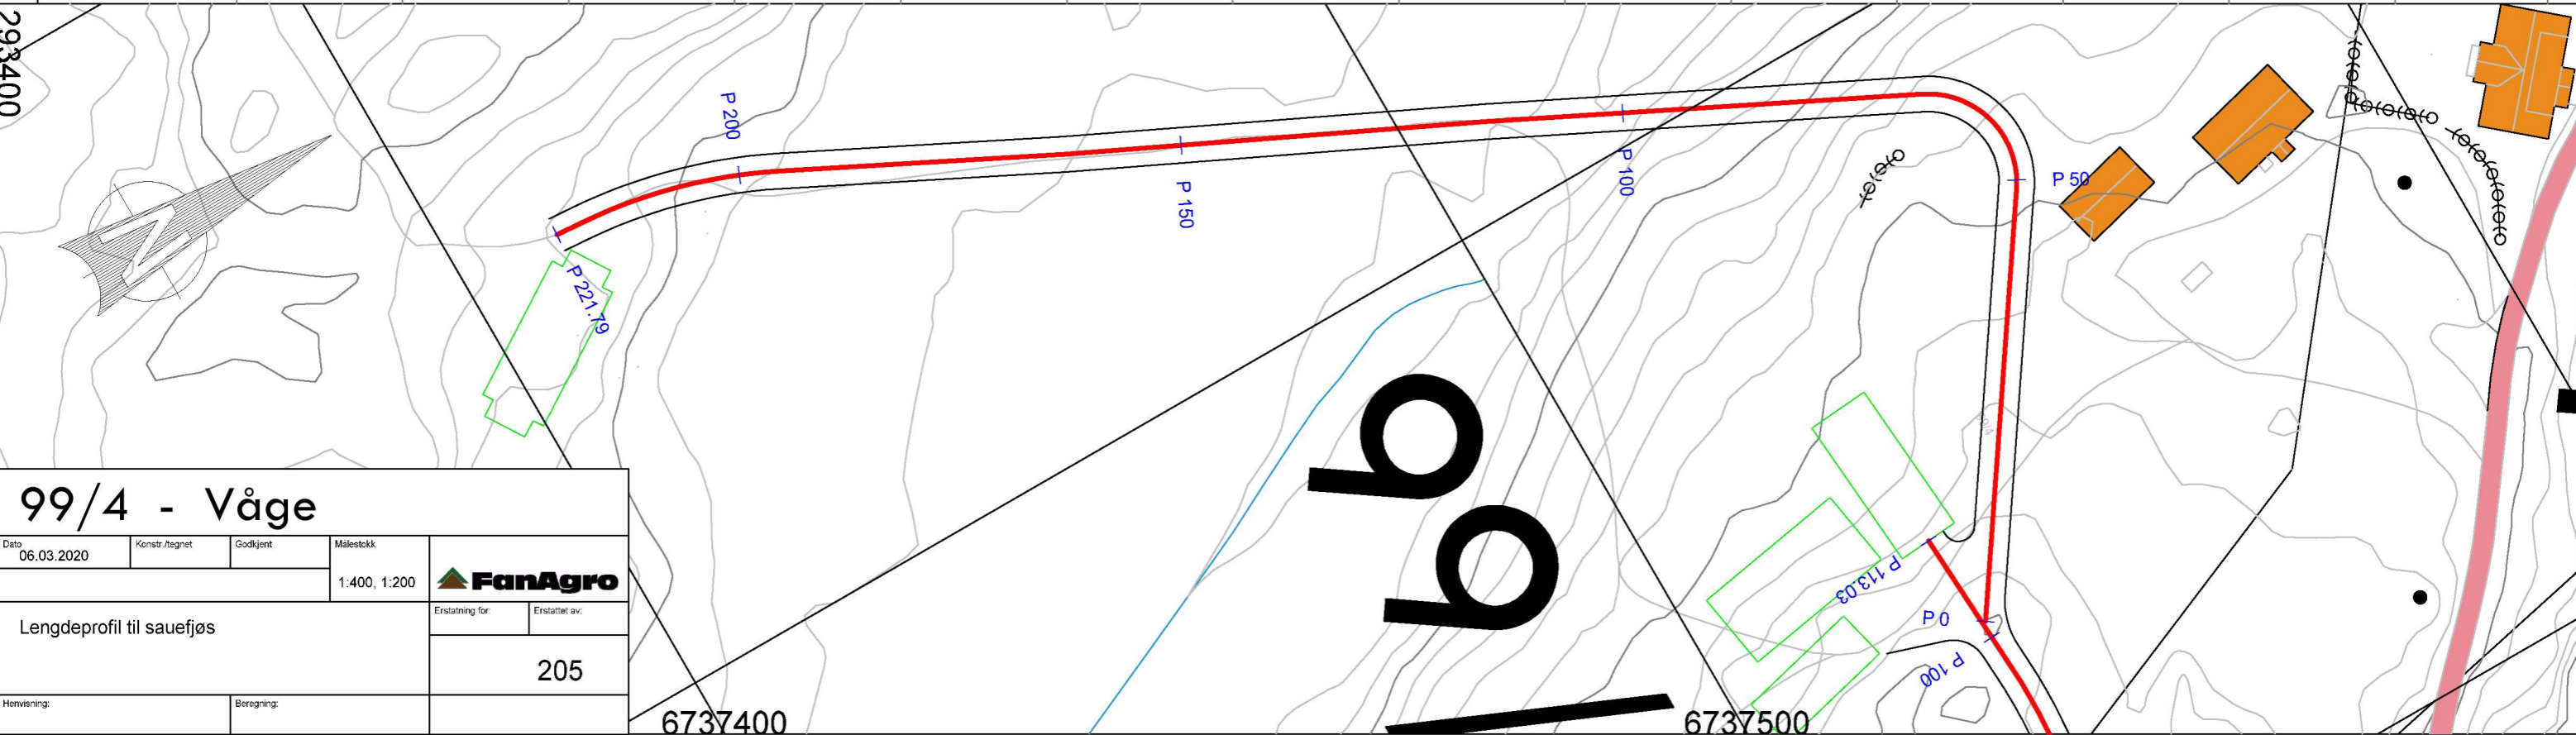

**99/4 - Våge**

Dato 06.03.2020	Konstr./regnet	Godkjent	Målestokk 1:400, 1:200	
Lengdeprofil til sauefjøs				
Erstating for:		Erstattet av:		
		205		
Henviisning:	Beregning:			