

HOH.

40

30

R=150

R=00

R=00

R=150

R=150

R=00

PR=212.02

H=36.48

51.20/00

19.10/00

108.40/00

PR=190.00

H=34.10

R=00

R=200

R=200

R=00

400mm x 8

150

200

HOR. KURV.

R=60.00

BREDDEUTV.

VEIBANE H.

SKJ./FYLL.

0.94 33.12

0.62 32.95

0.65 33.14

0.61 33.33

0.58 33.52

0.49 33.71

0.42 33.90


0.51 34.24

0.77 35.18

0.59 36.23

0.17 36.89

0.09 36.98

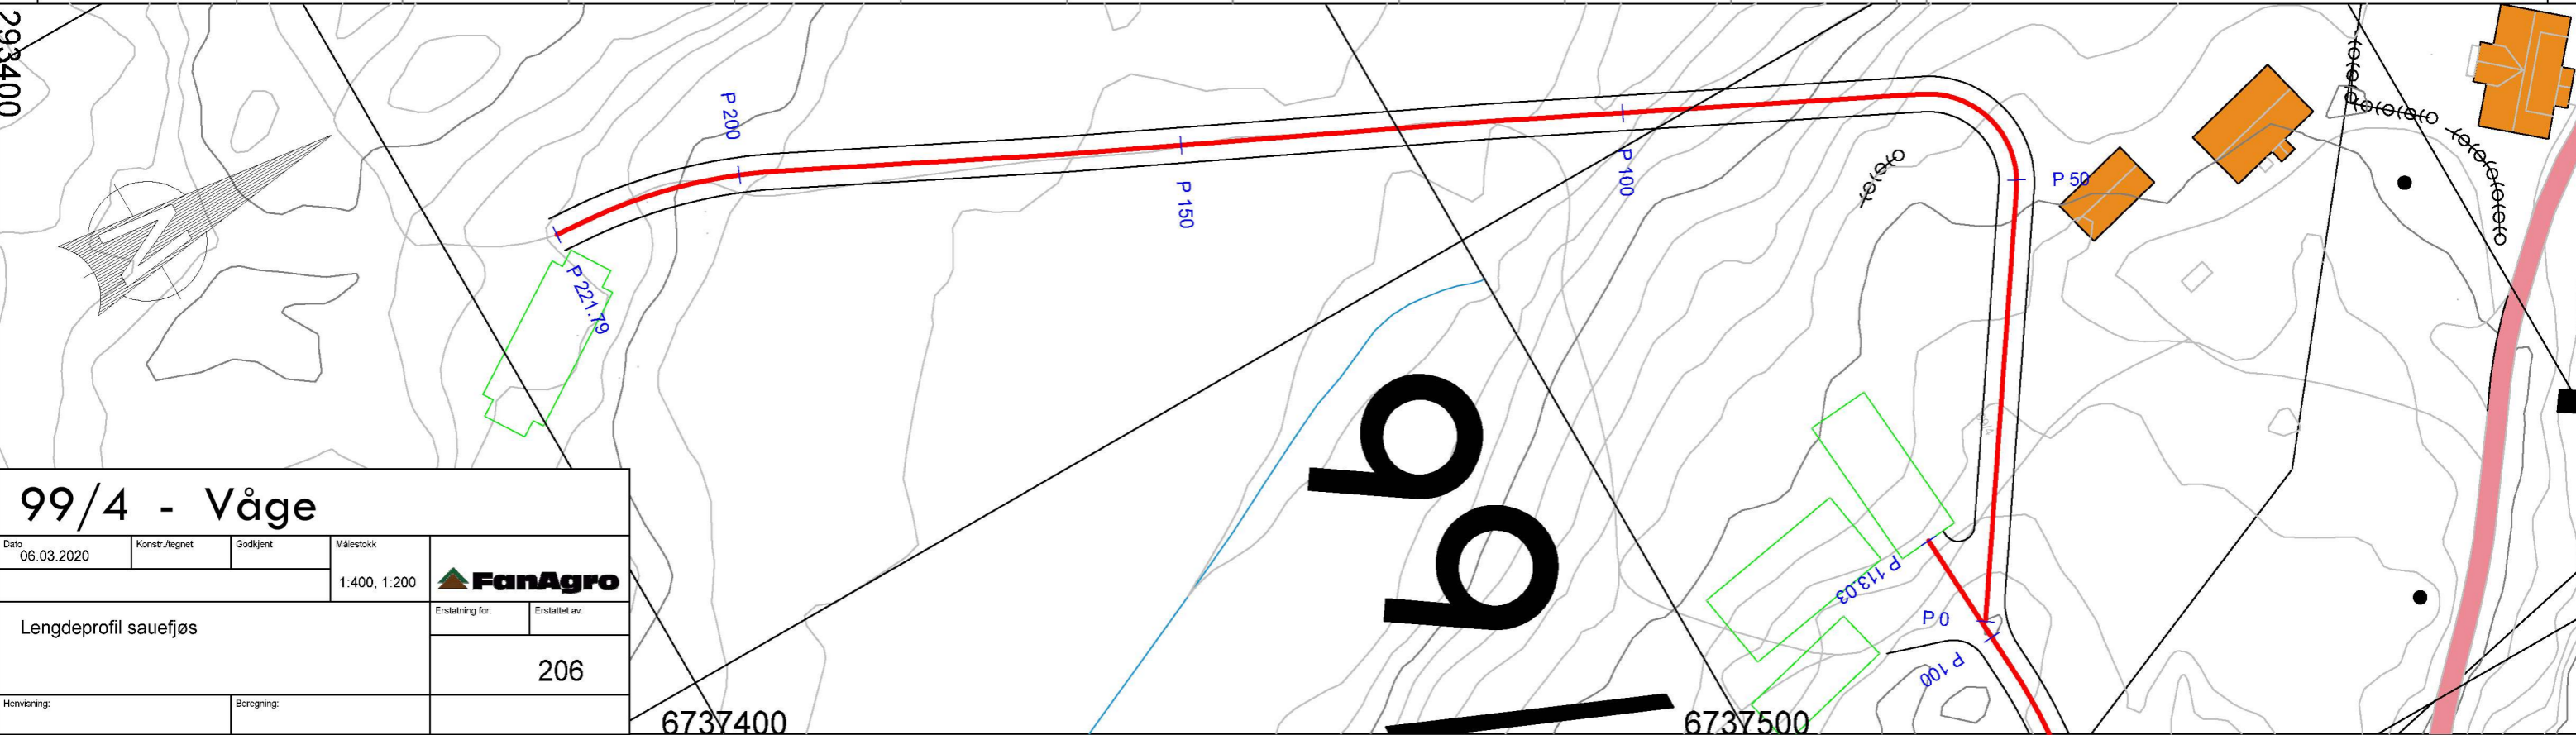

99/4 - Våge			
Dato 06.03.2020	Konstr./tegn Godkjent	Målestokk 1:400, 1:200	
Lengdeprofil sauefjøs		Erstatning for: 206	
Hensvisning:	Beregning:		

6737400

6737500