


4.9.2019




13,5m

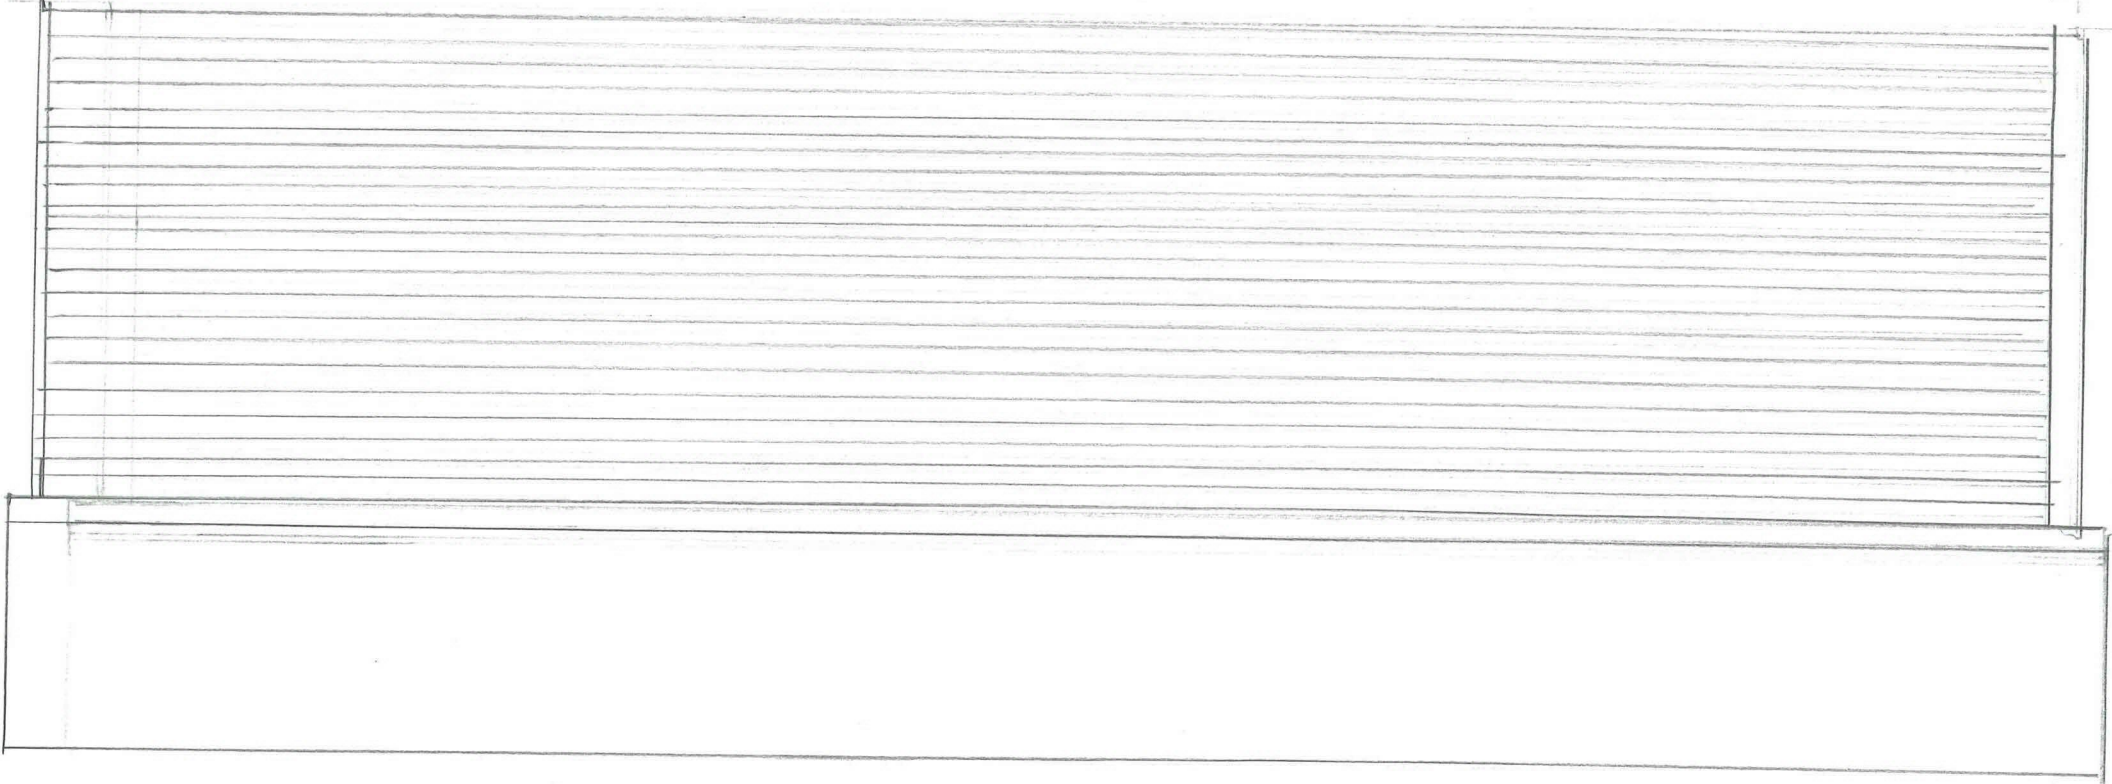

Møl: 1:50 Dato: 29/8-19	
Røddland	Veteran busskøbb
"B.N.R." Gavage - Fosca	

BNR "Garagen" Fassade Ø	
Vetran bussklubben	
Raddland	BNR
M& 1:150	Dato 29/8-2019

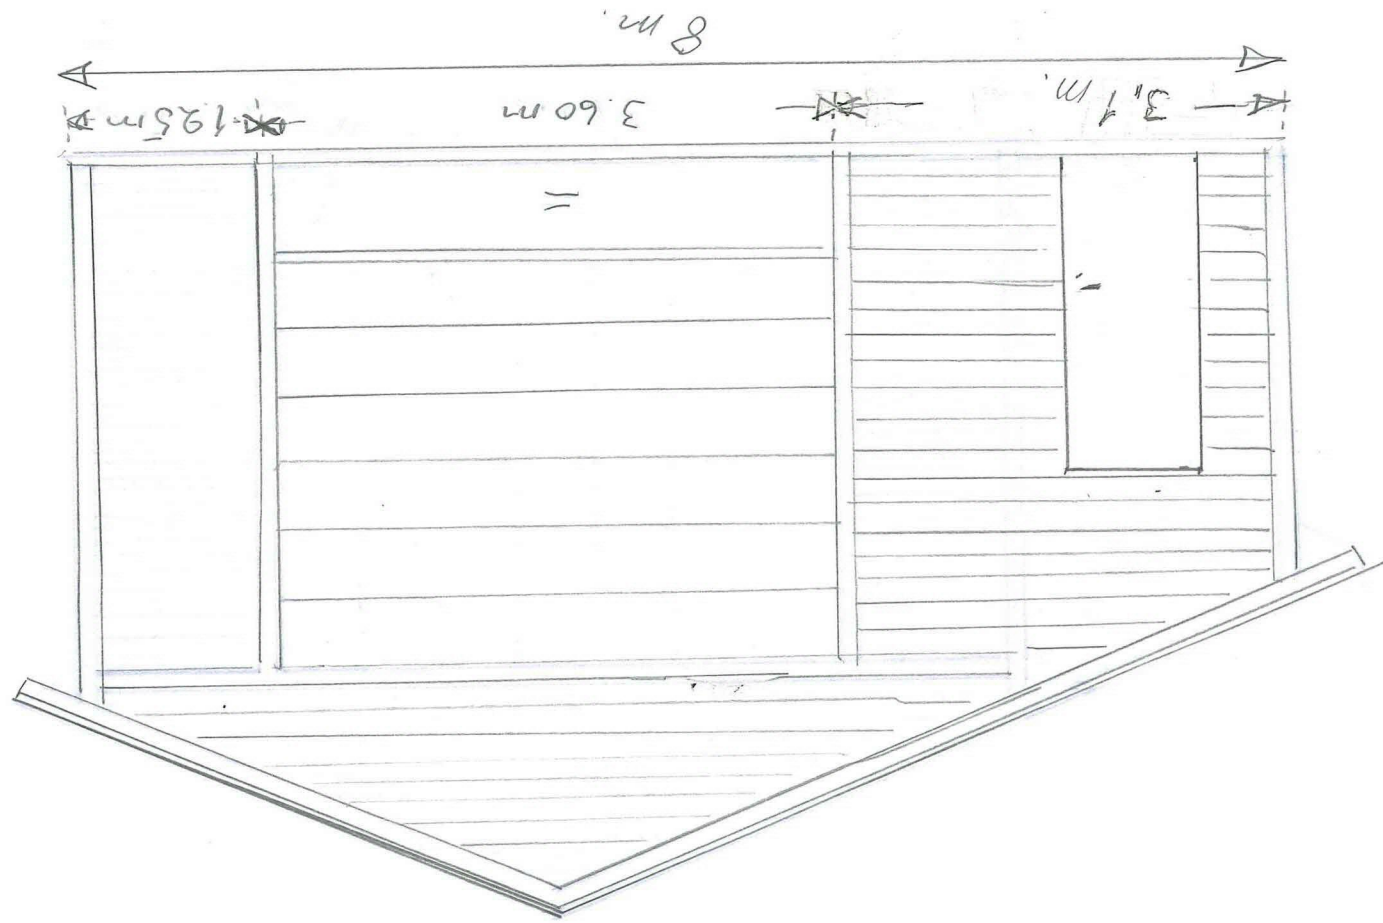

"BNR" Garage-parkering	
Rødland	Veteranbussklubben
<del>125</del>	BNR
Dato 29/8-19	

