
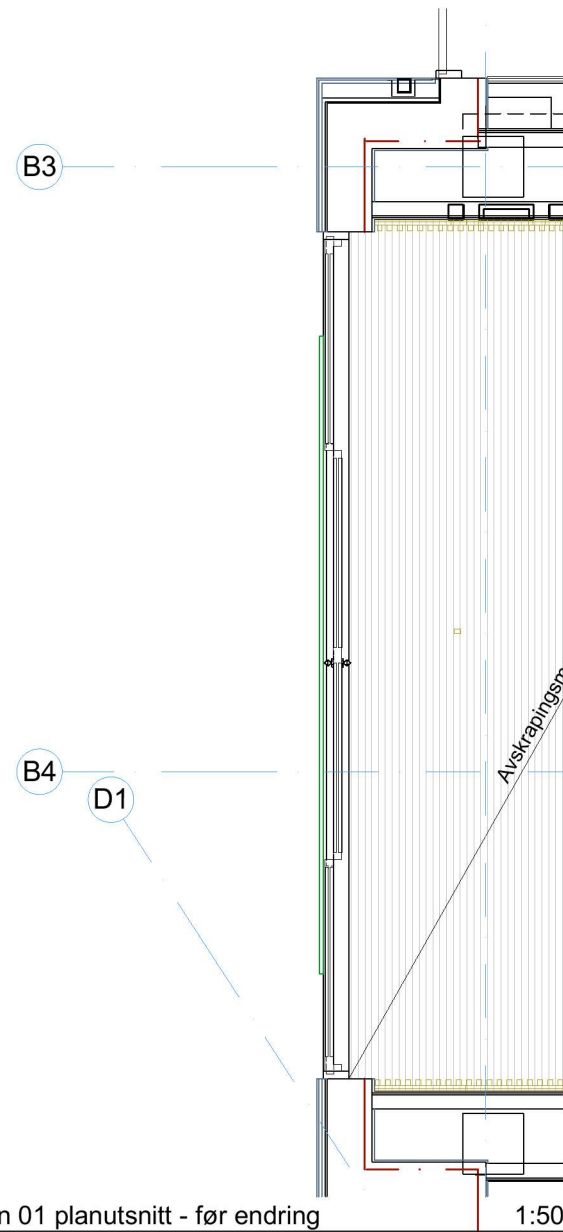


4.


Planutsnitt med grenser - før endring

1:200

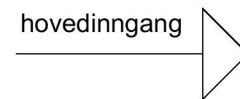

Plan 01 planutsnitt - før endring

1:50

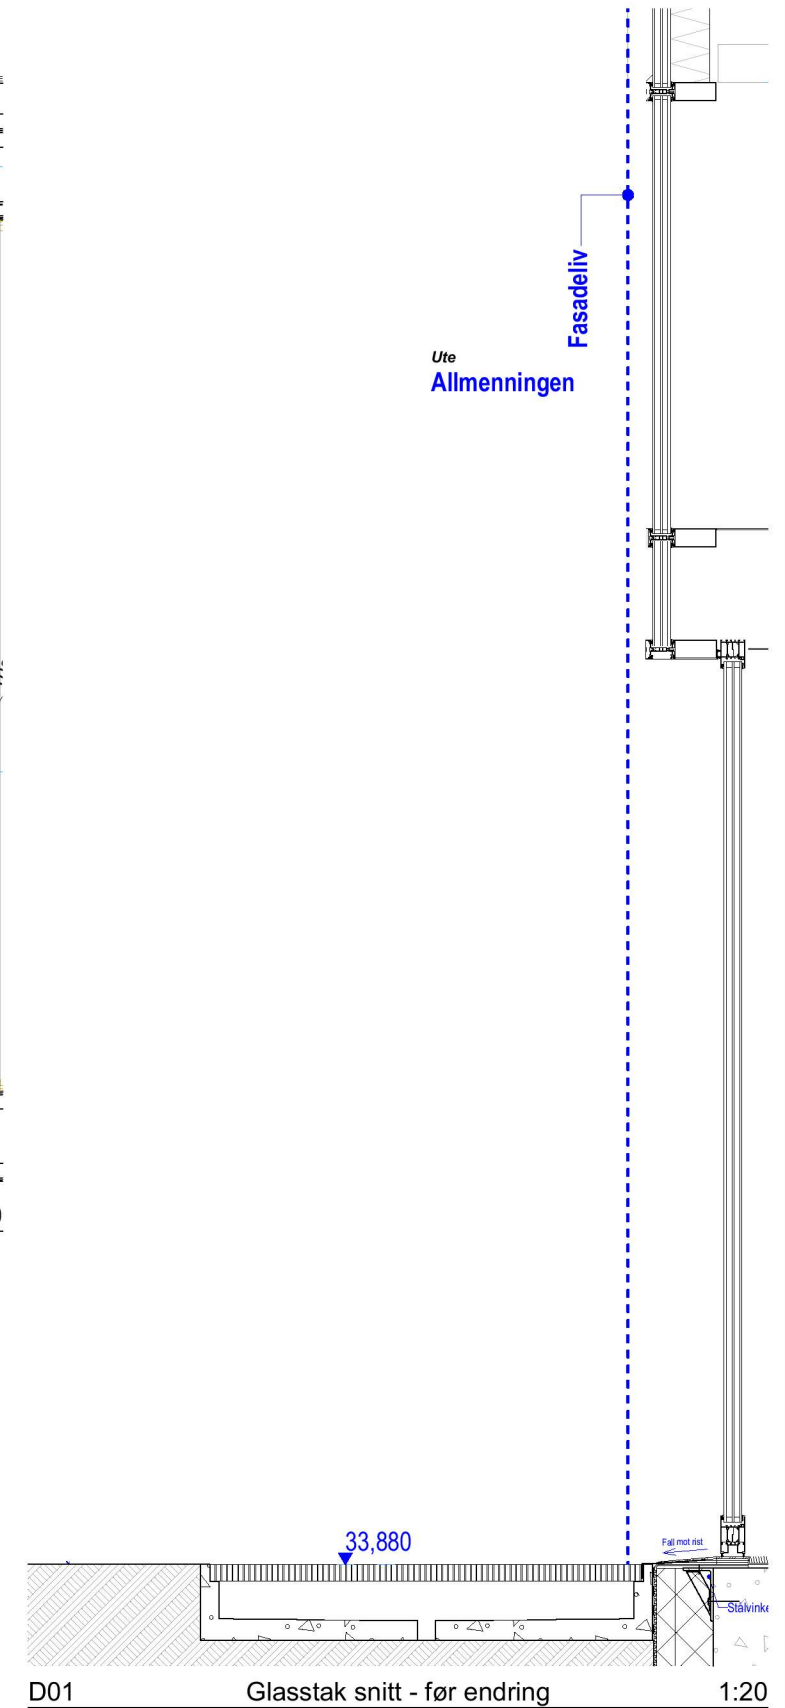

D01

Glasstak snitt - før endring

1:20

## Søknad om endring - rammetillatelse Hovedinngang - godkjent rammetillatelse

**LINK** ARKITEKTUR

Team Bergen  
Dreggsallmenningen 10/12  
5003 Bergen

Telefon: +47 55 57 34 00  
E-post: bergen@linkarkitektur.no  
Org.nr.: 975 999 726

**Region Nordhordland Helsehus**

Tegn.nr  
**001**

Indeks

Mål: 1:20, 1:200, 1:50 Dato: 24.02.20 Tegn.: AAV Kontr.: ARB Godkj.: ARB Ansv.: GH Rev. dato: