


HOH. 153
152
151
150
149
148
147
146
145
144
143
142
141
140
139
138
137
136
135
134
133
132
131
130
129
128
127
126
125
124
123
122
121
120
119
118
117
116
115
114
113
112
111

Håland

Dato: 20.12.2019	Konstr./Tegnet:	Godkjent:	Målestokk: 1:600, 1:200
Lengdeprofil vei øst			Erstatning for: Erstattet av: 204
Henviising:		Beregning:	

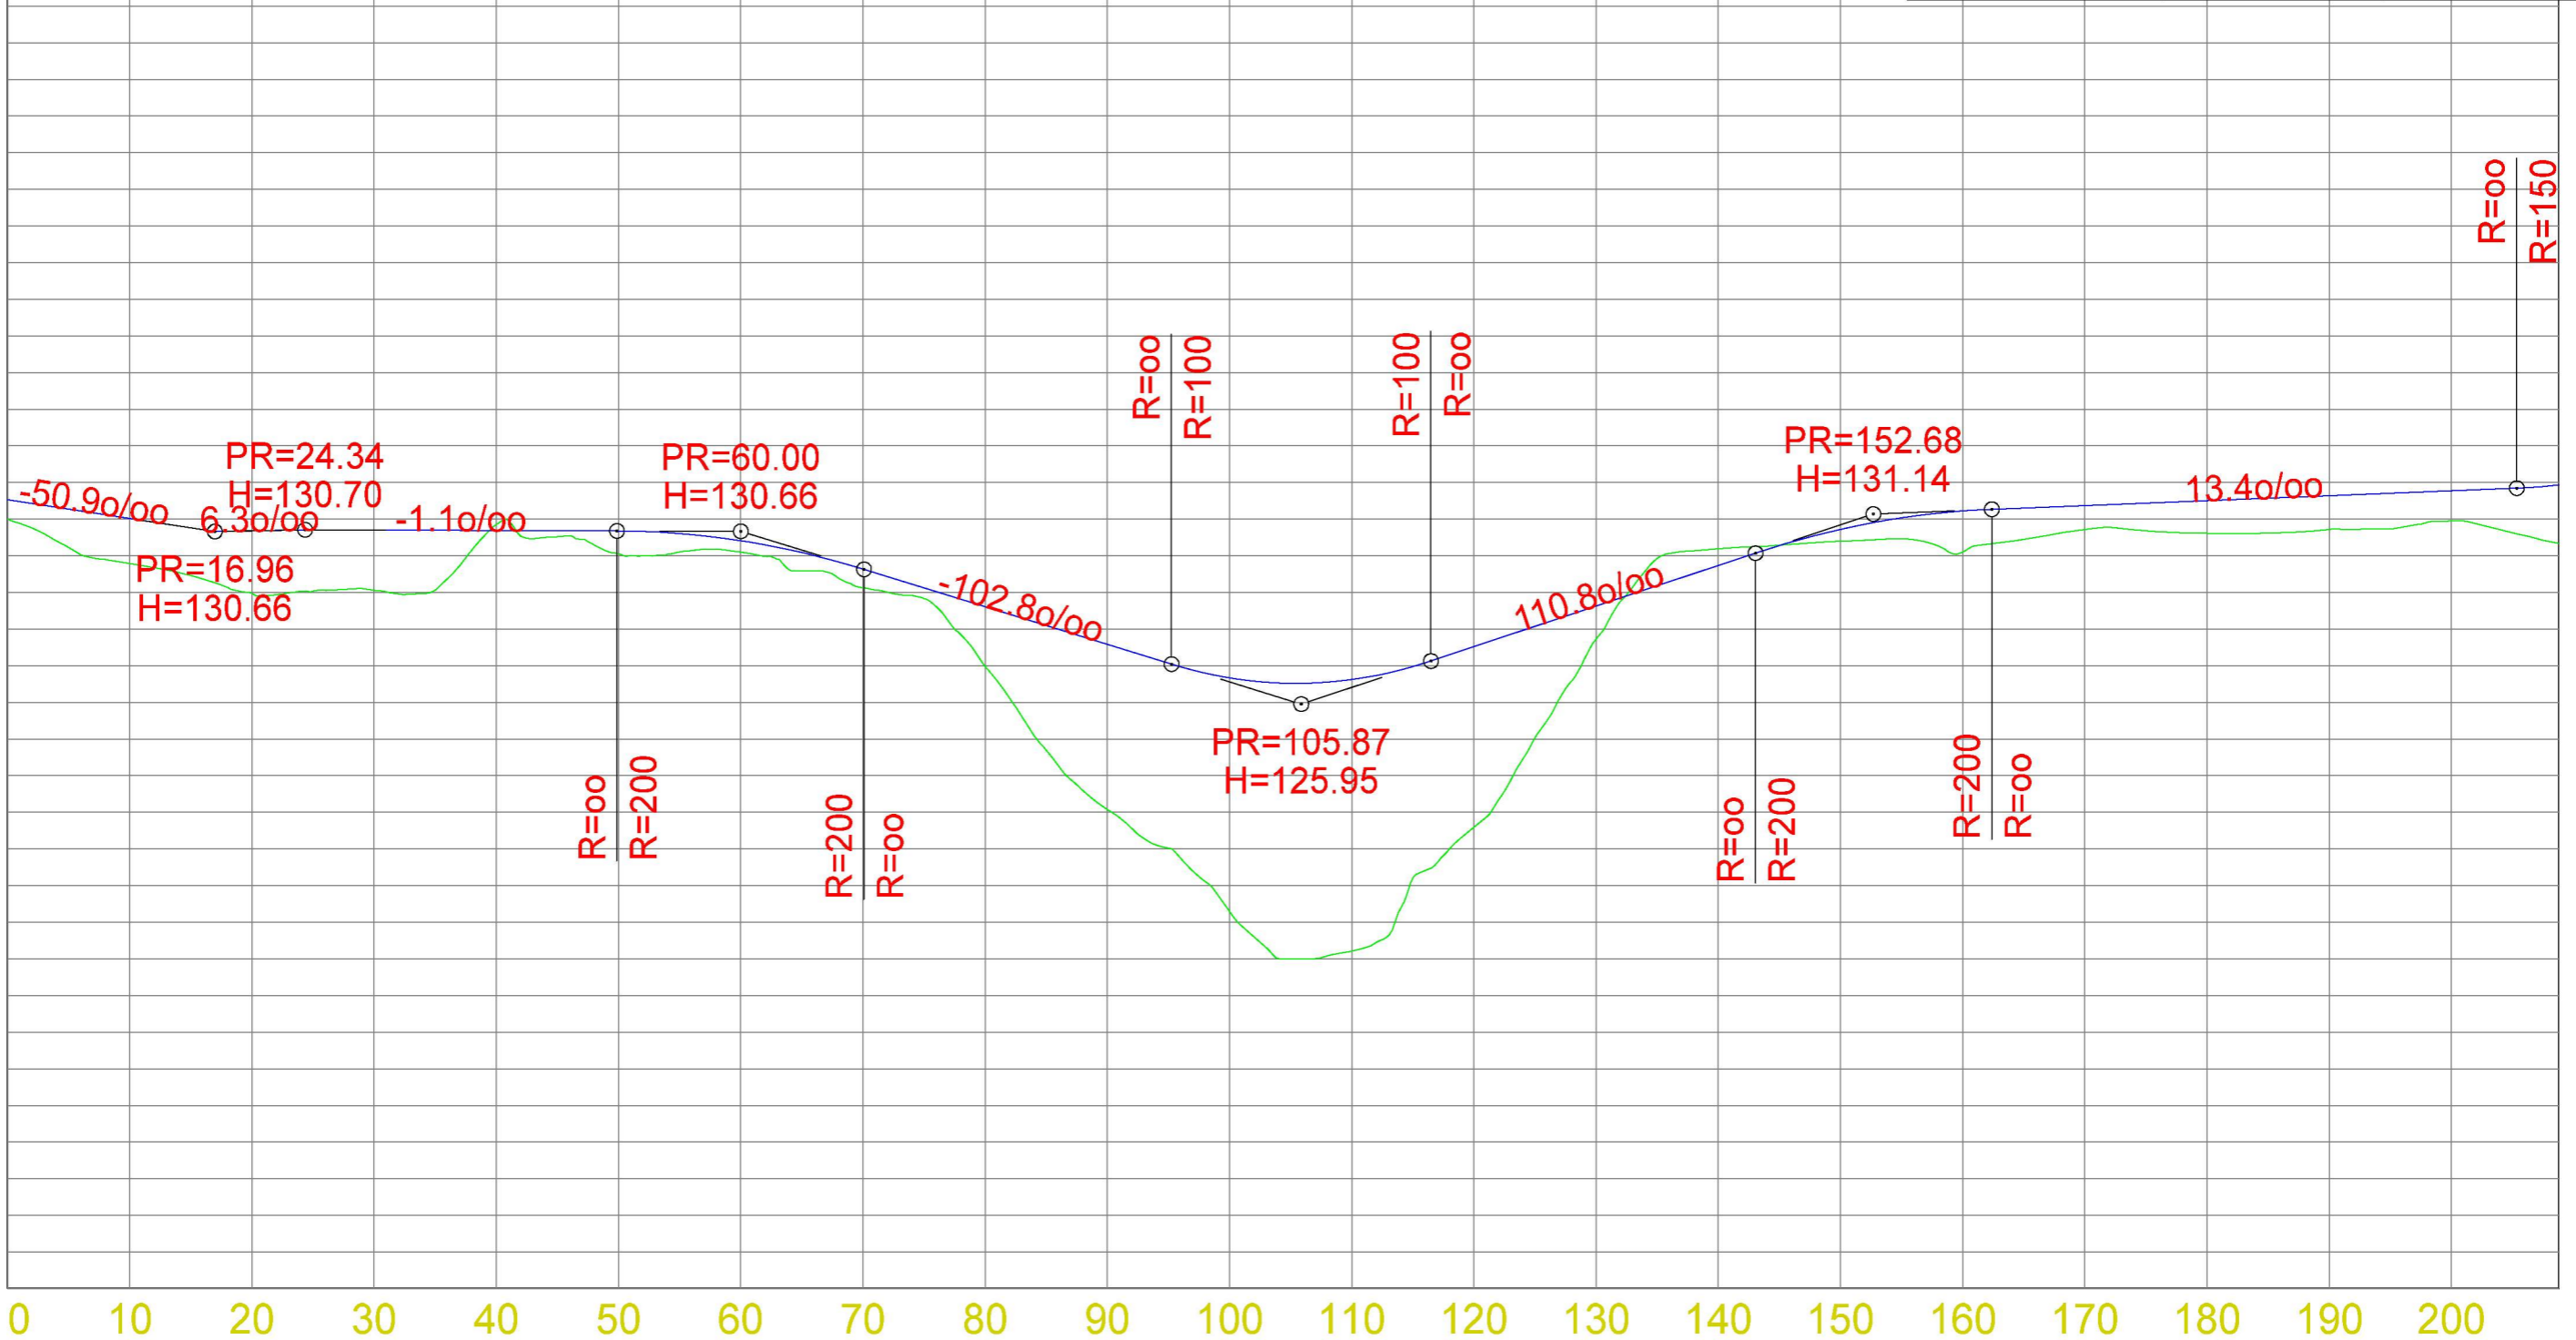

HOR. KURV.	R=10.00										R=10.00											
BREDDEUTV.	-----																					
VEIBANE H.	0.52 31.52	1.23 31.01	1.71 30.68	1.64 30.70	-0.17 30.69	0.62 30.68	0.31 30.41	0.51 29.64	1.63 28.61	4.51 27.58	6.38 26.67	7.41 26.62	4.92 27.51	0.90 28.62	-0.46 29.73	0.32 30.72	1.13 31.22	0.65 31.37	0.89 31.50	0.92 31.64	0.82 31.77	1.60 31.93
SKJ./FYLL.	0.52 31.52	1.23 31.01	1.71 30.68	1.64 30.70	-0.17 30.69	0.62 30.68	0.31 30.41	0.51 29.64	1.63 28.61	4.51 27.58	6.38 26.67	7.41 26.62	4.92 27.51	0.90 28.62	-0.46 29.73	0.32 30.72	1.13 31.22	0.65 31.37	0.89 31.50	0.92 31.64	0.82 31.77	1.60 31.93