


GBNR 233/104

GBNR 233/127

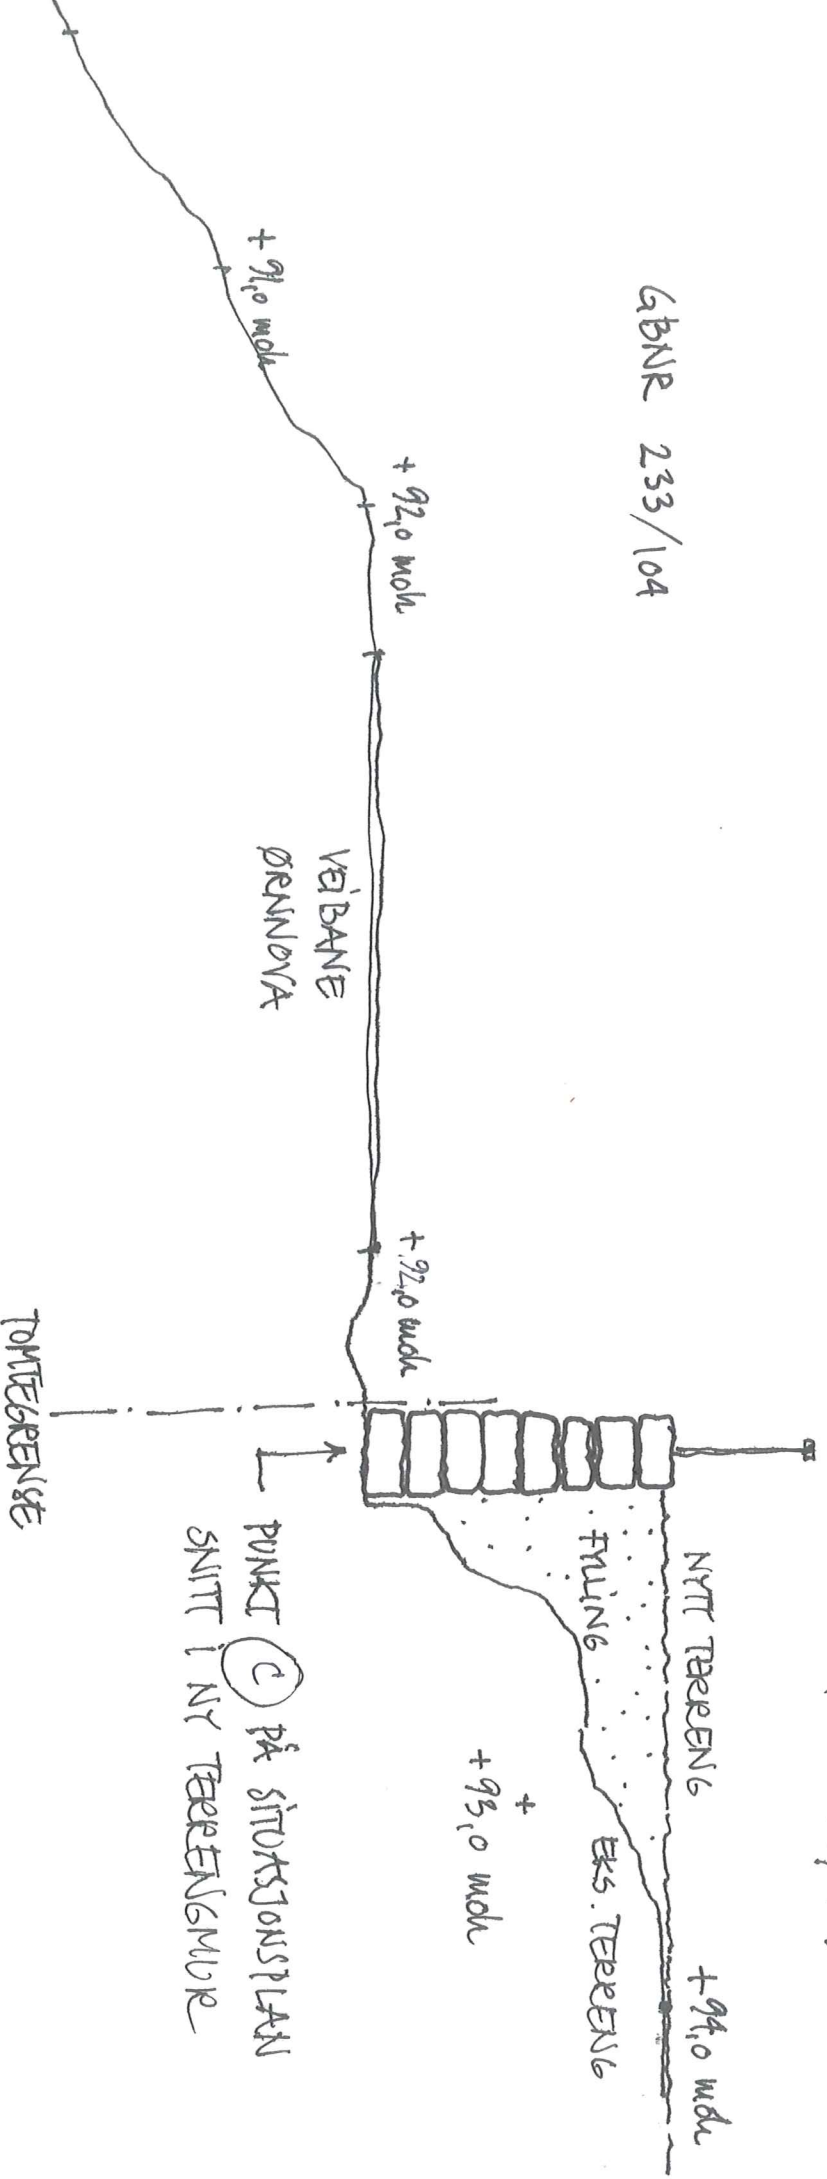

SNITT A-A  
MÅL 1:50

Arkitekt Mette Kyed Thorson  
 Sivilarkitekt MNAL  
 Kvalen 16, N-5955 Lindås  
**TERRENGSNIITT**  
 29.11.2019