
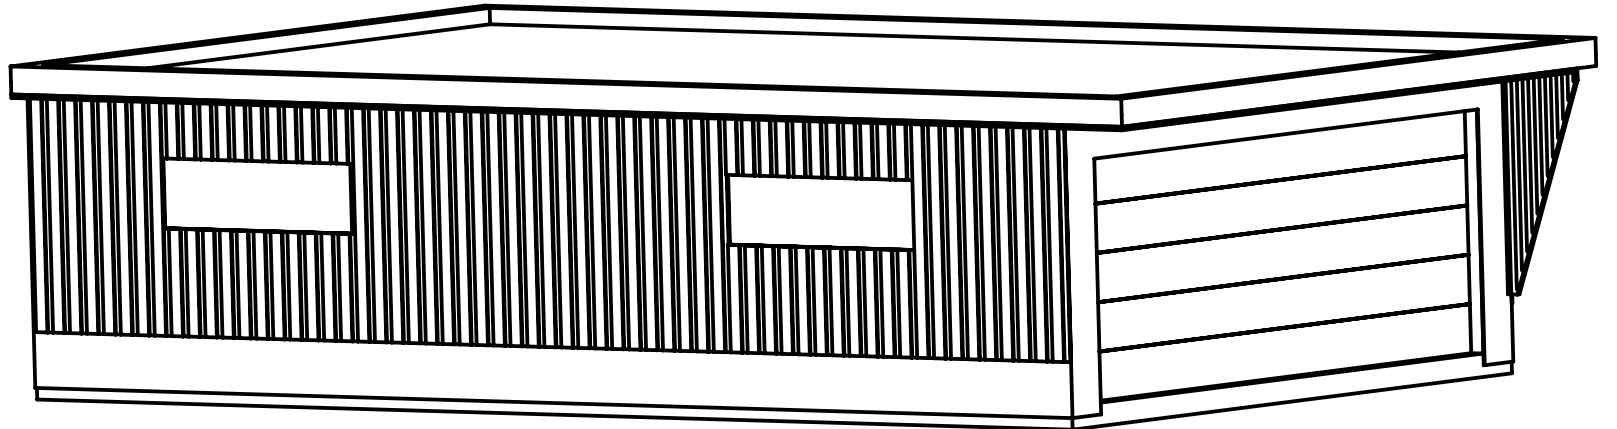
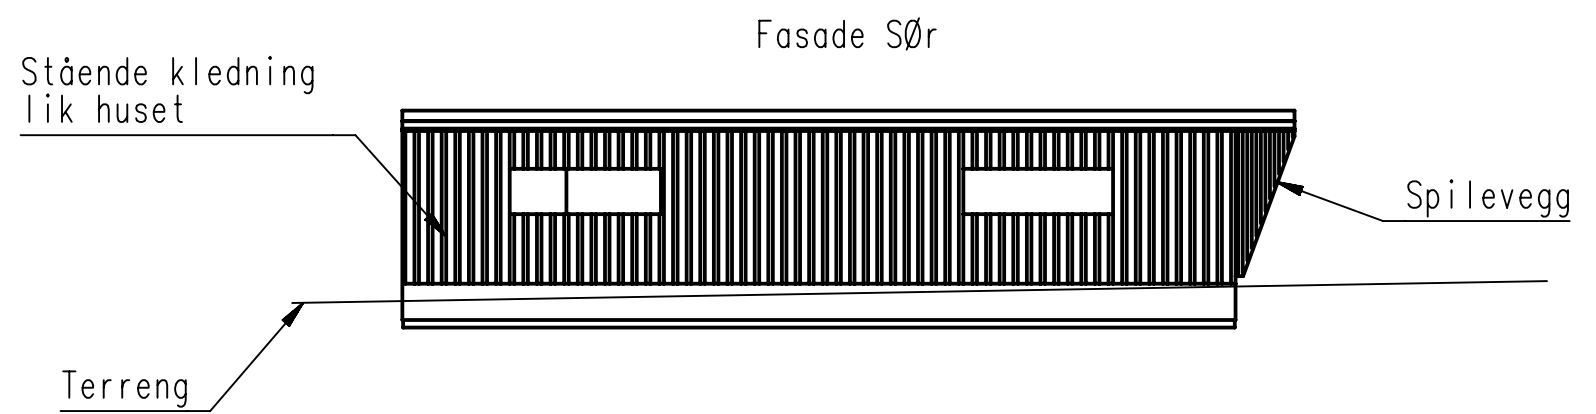
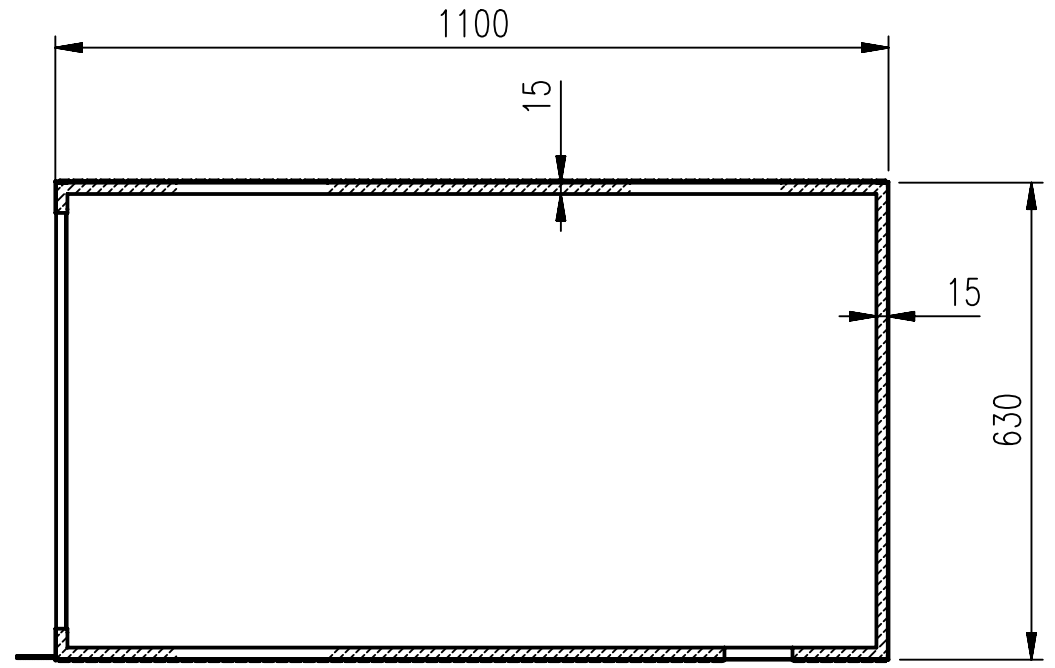
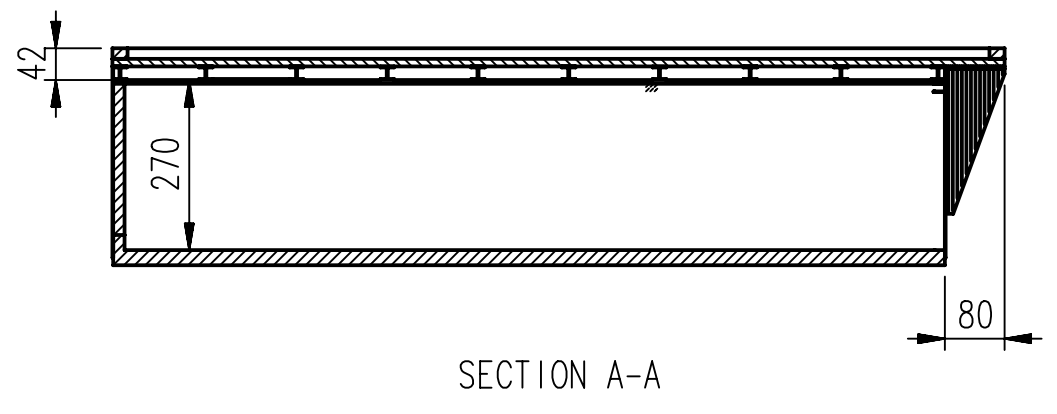
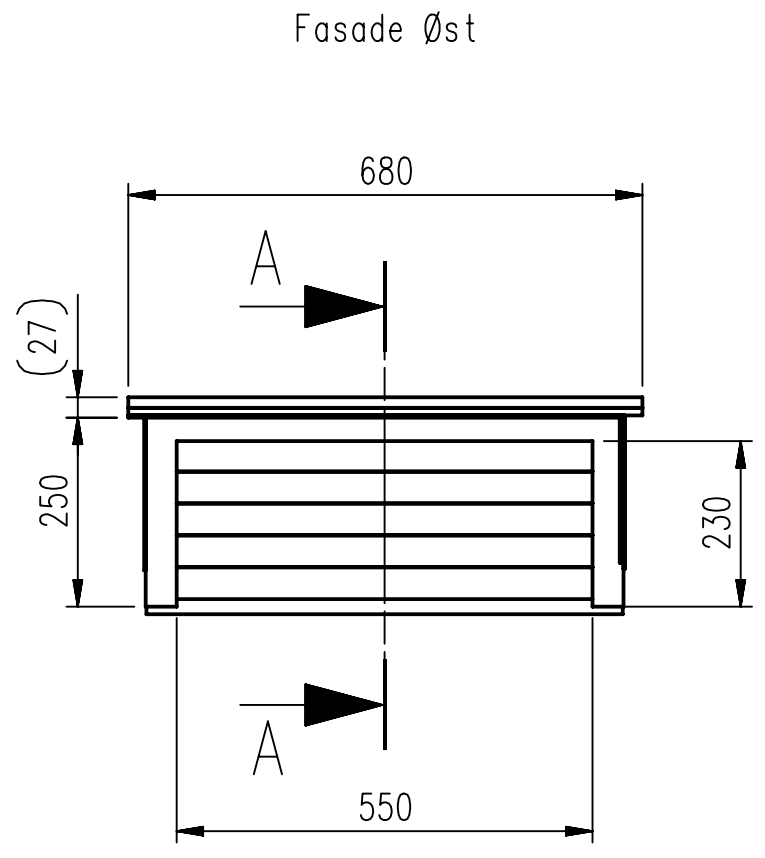


The copyright of these drawings and of all annexes which are entrusted to a person's care always remain the property of our firm. They must not be copied or duplicated nor shown to or placed at the disposal of third persons without our written consent.

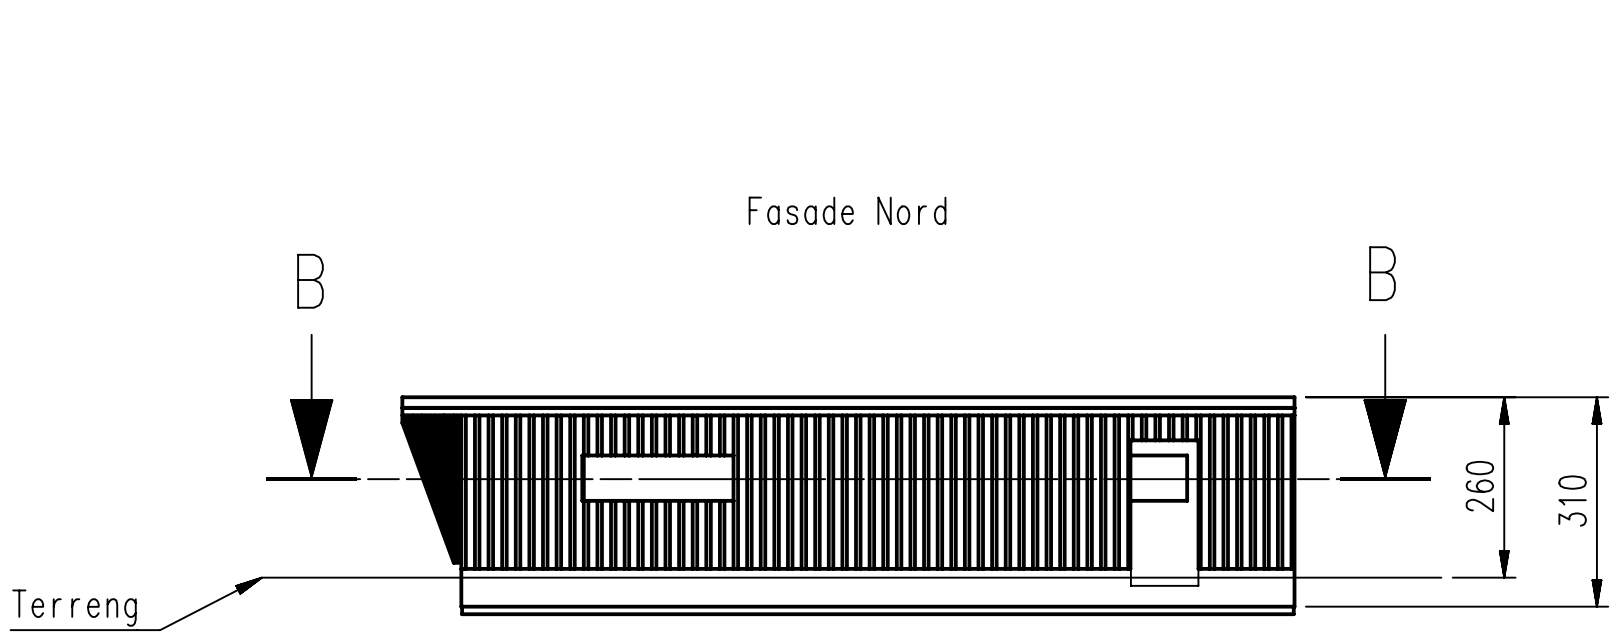

	ev.D	Rev.C	Rev.B	Rev.A	Issue:	Original	Klubben	Plan, snitt, fasade, iso
					Sign:	HakDa	76 5914	Håkon Dalland
					Date:	310120	Scale:	98668191
					Check:		1:100	
					Appr:		A2	haakidal@gmail.com
						Title:	gård / bruks nr.	
						Frittstående Garasje	188 / 295	
						69 Kvm	Sheet no 1 / 1	