

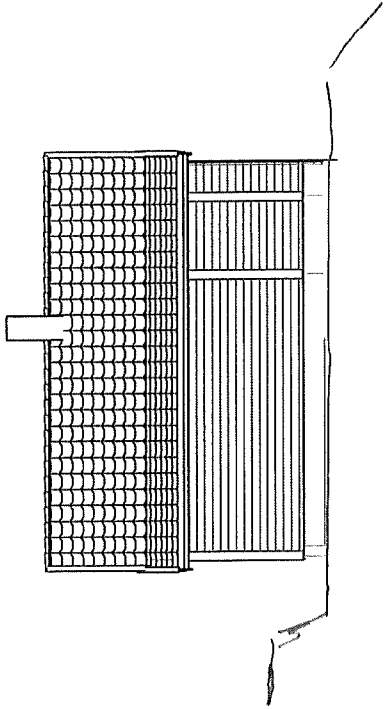
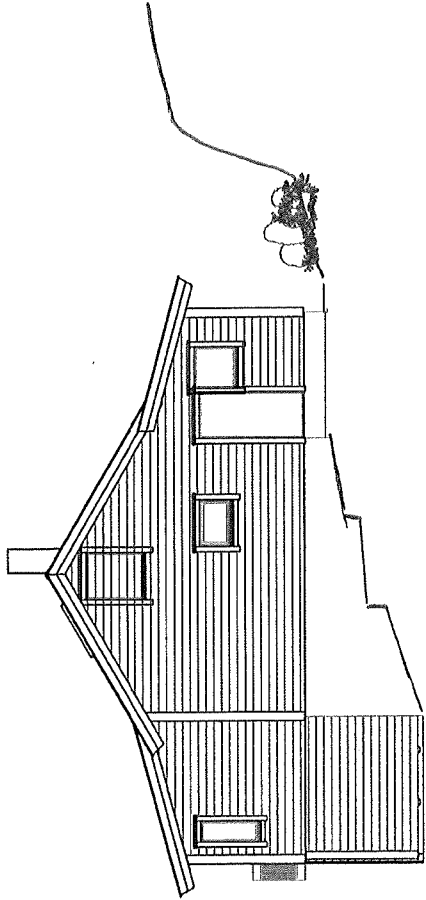


E-7

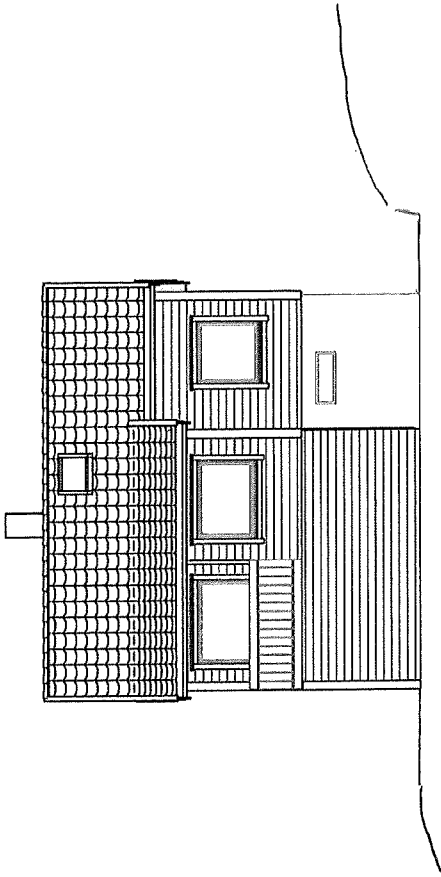

Enebolig, Ivetit

DATA DESIGN SYSTEM

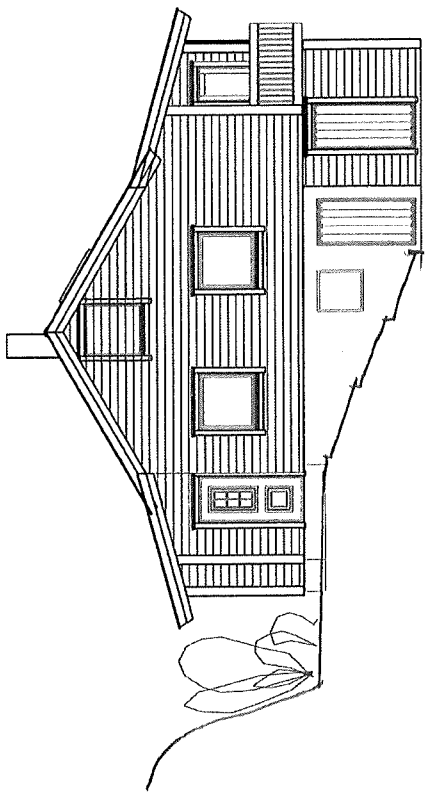


DDS-CAD

© Tegning er beskyttet i henhold til lov om ophavsret

Titelshaver	Kristian Henanger og Roald Engesth
Prosjekt nr.	Melandsvegen 81
Byggher	Meland
Kommune	Meland
Str. nr.	22
Byr.	14
Mål.	1 : 100
Tegn.nr.	502
Fase	Enebolig, Ivetit


E-2

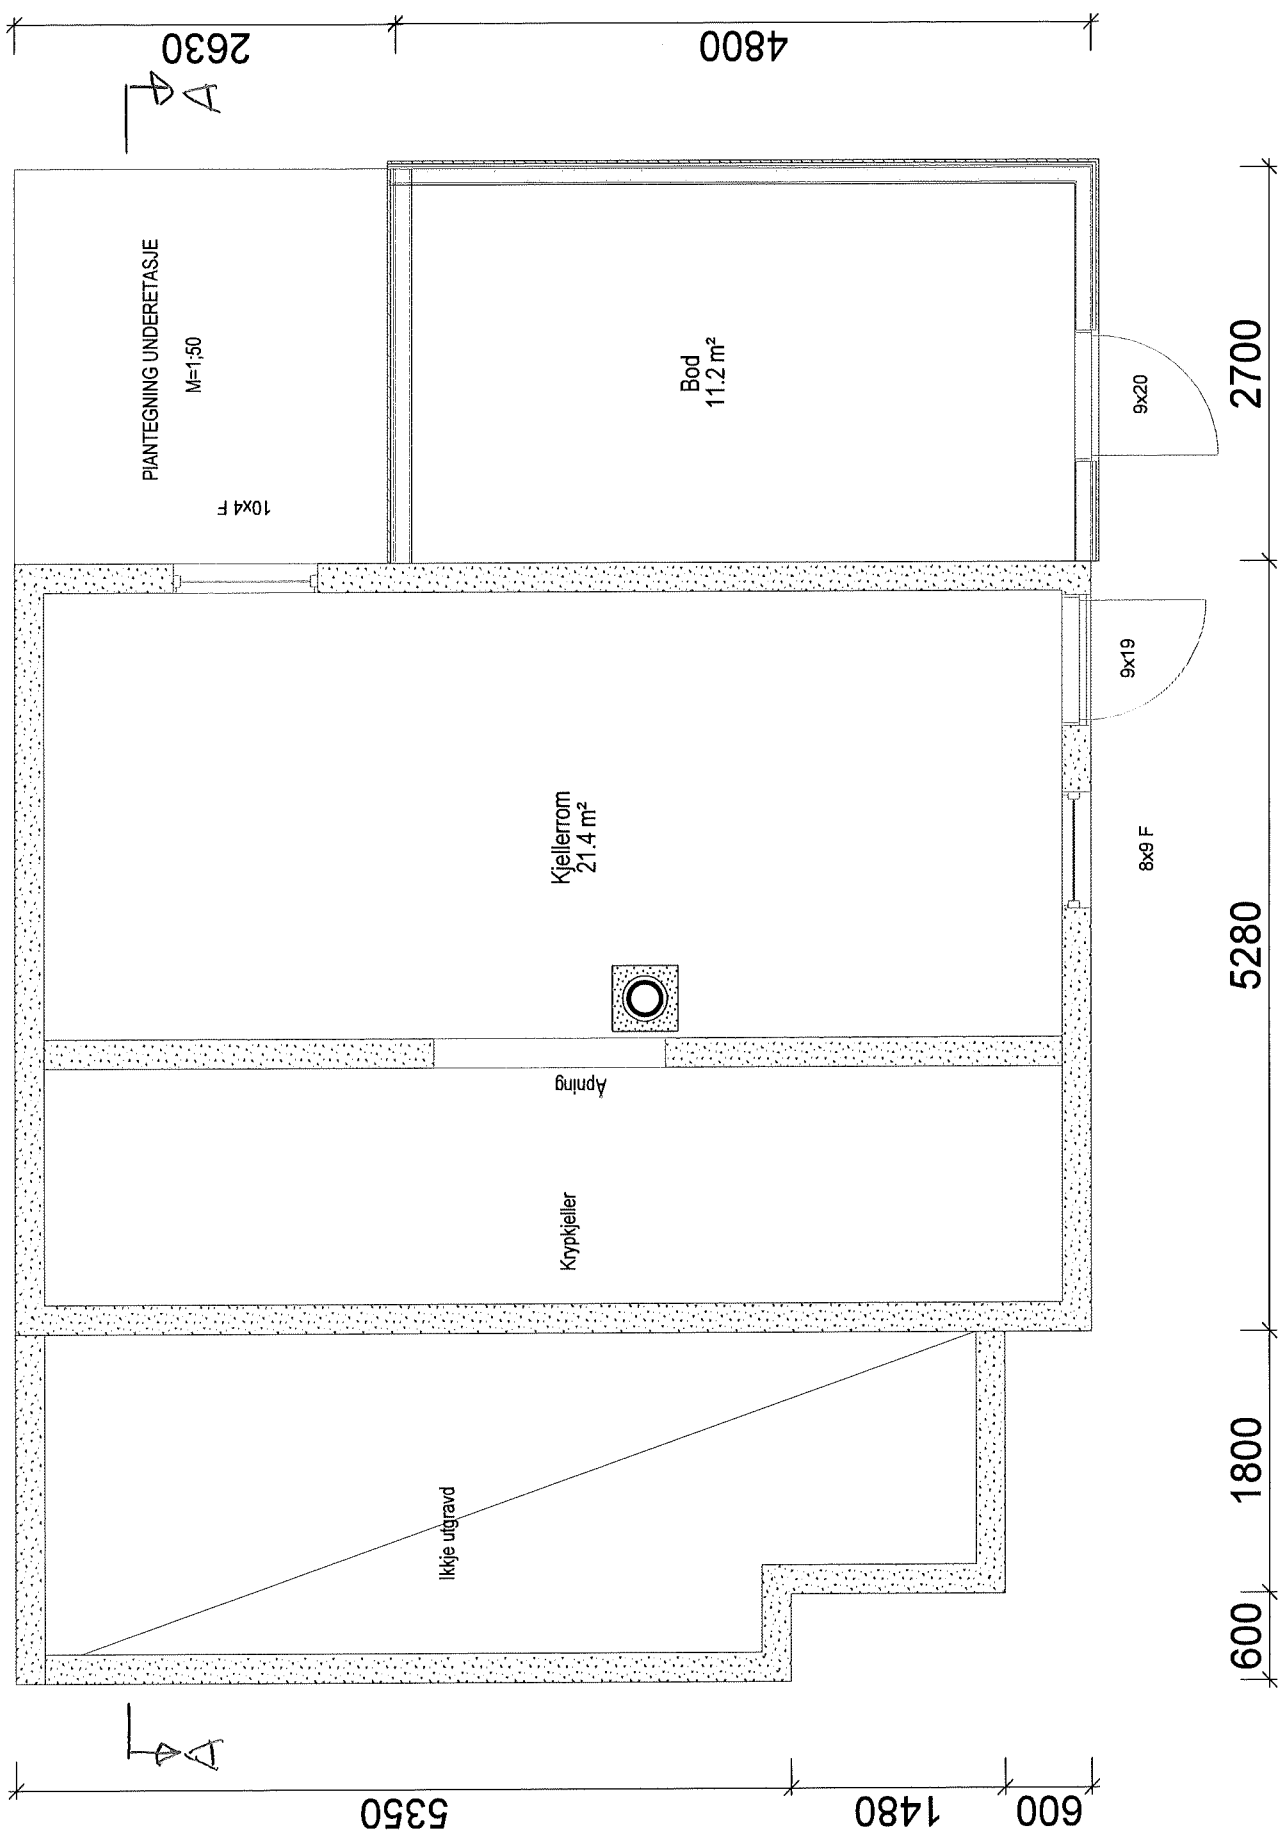

E-3

7680

2700

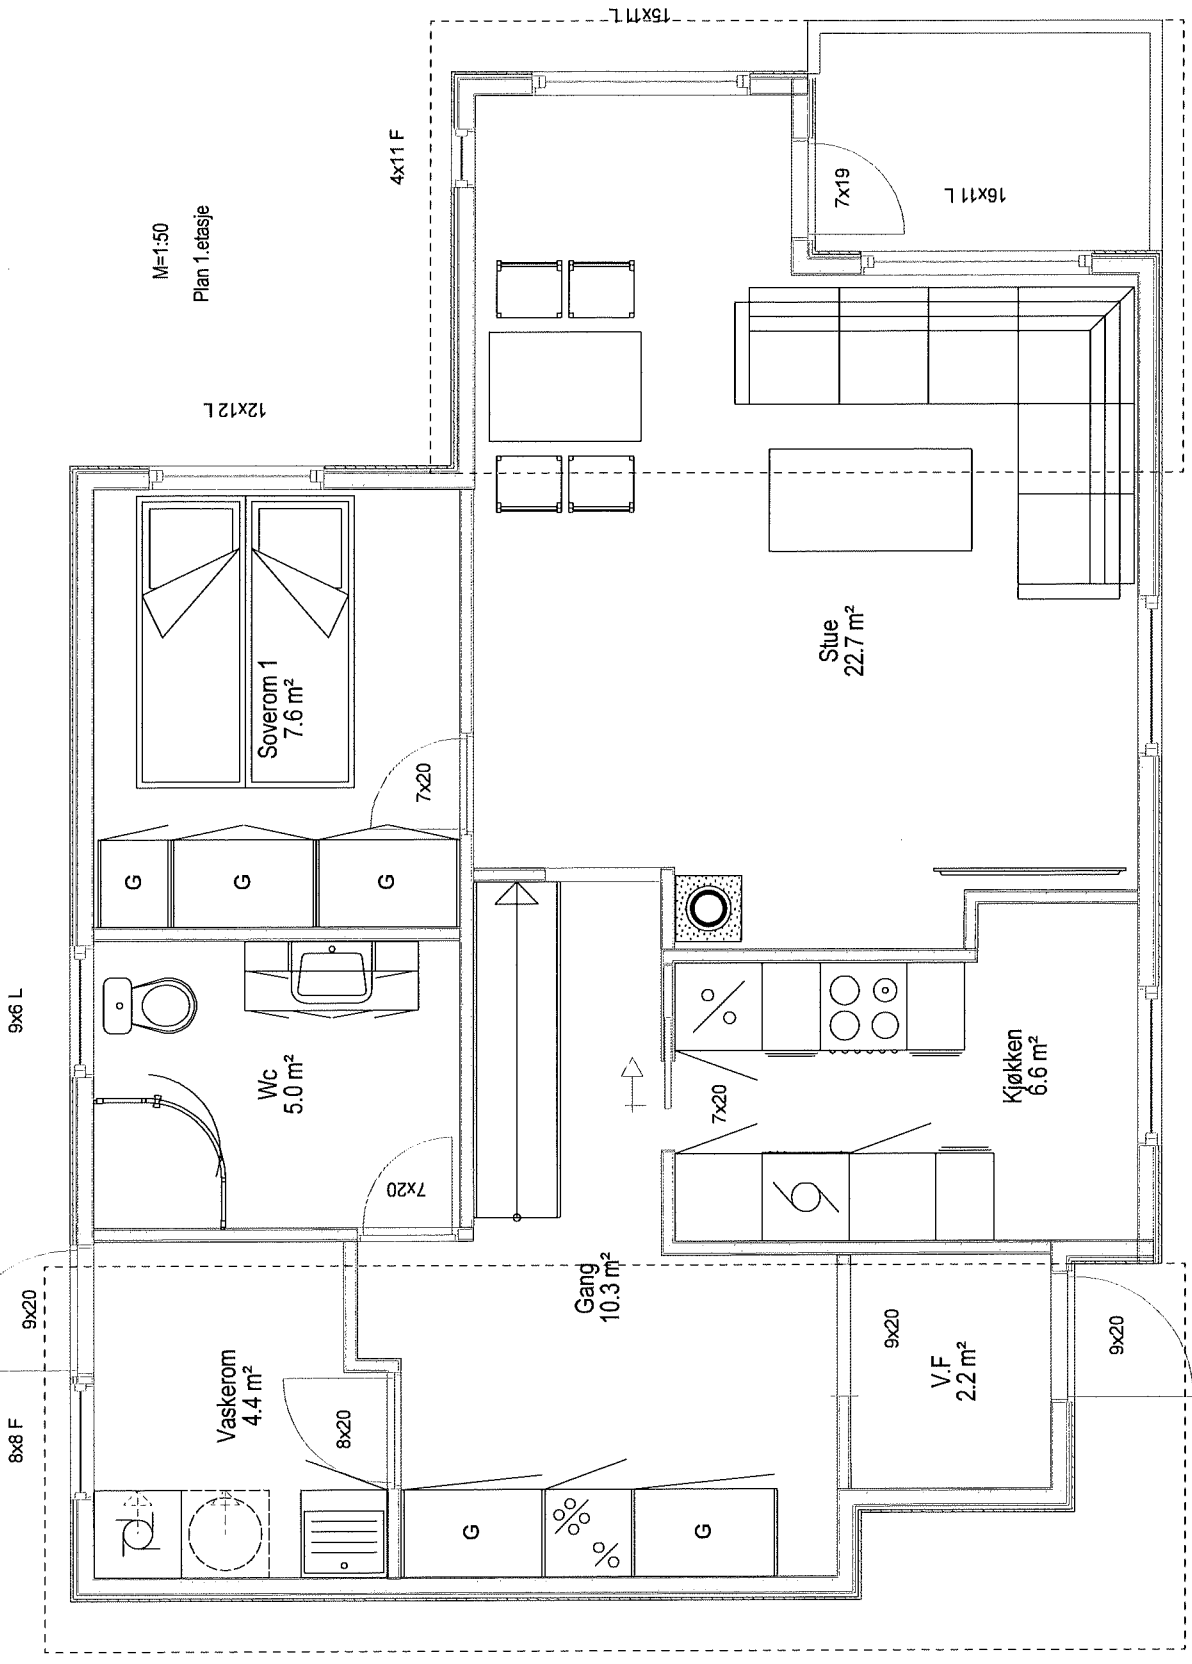

2630 2400 2400

5350 1480 600


1600 1700

6846

1234

E-4

9x11 F

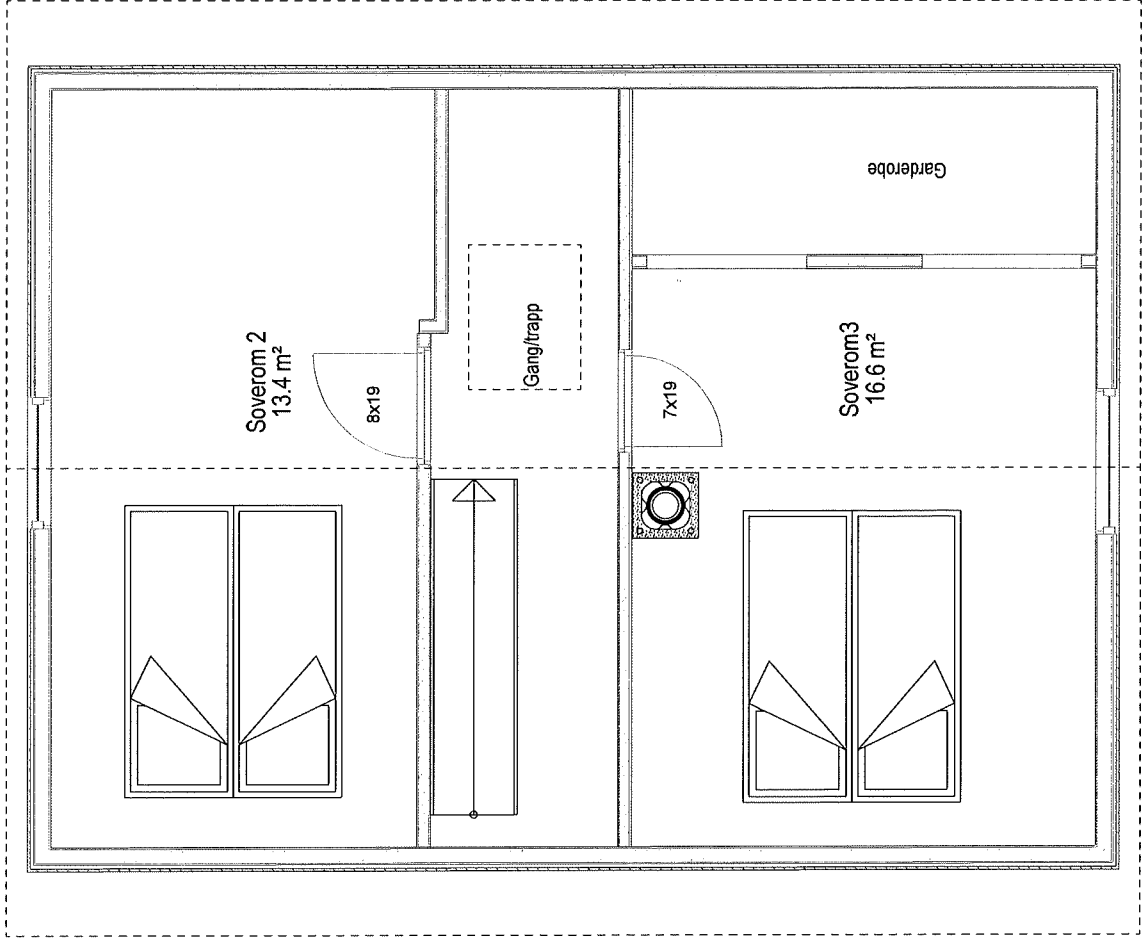


10x11 F

M=1:50

Plan  
2. etasje

E-5

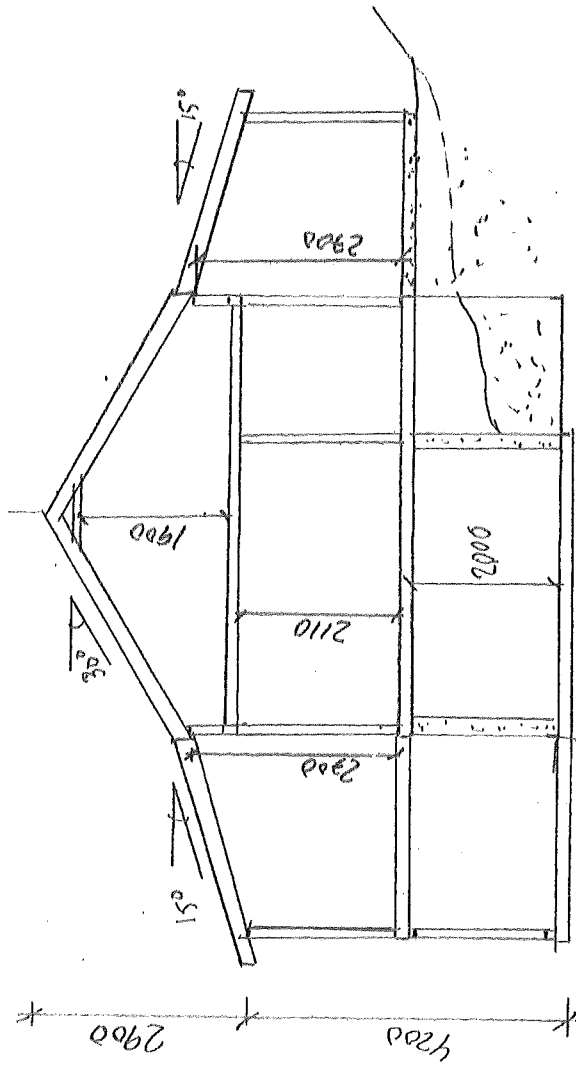

SNITT A-A M=1:100