
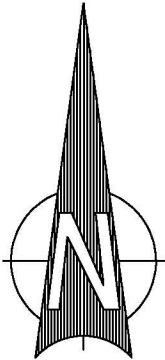


6733275

6733200

6733125

6733050

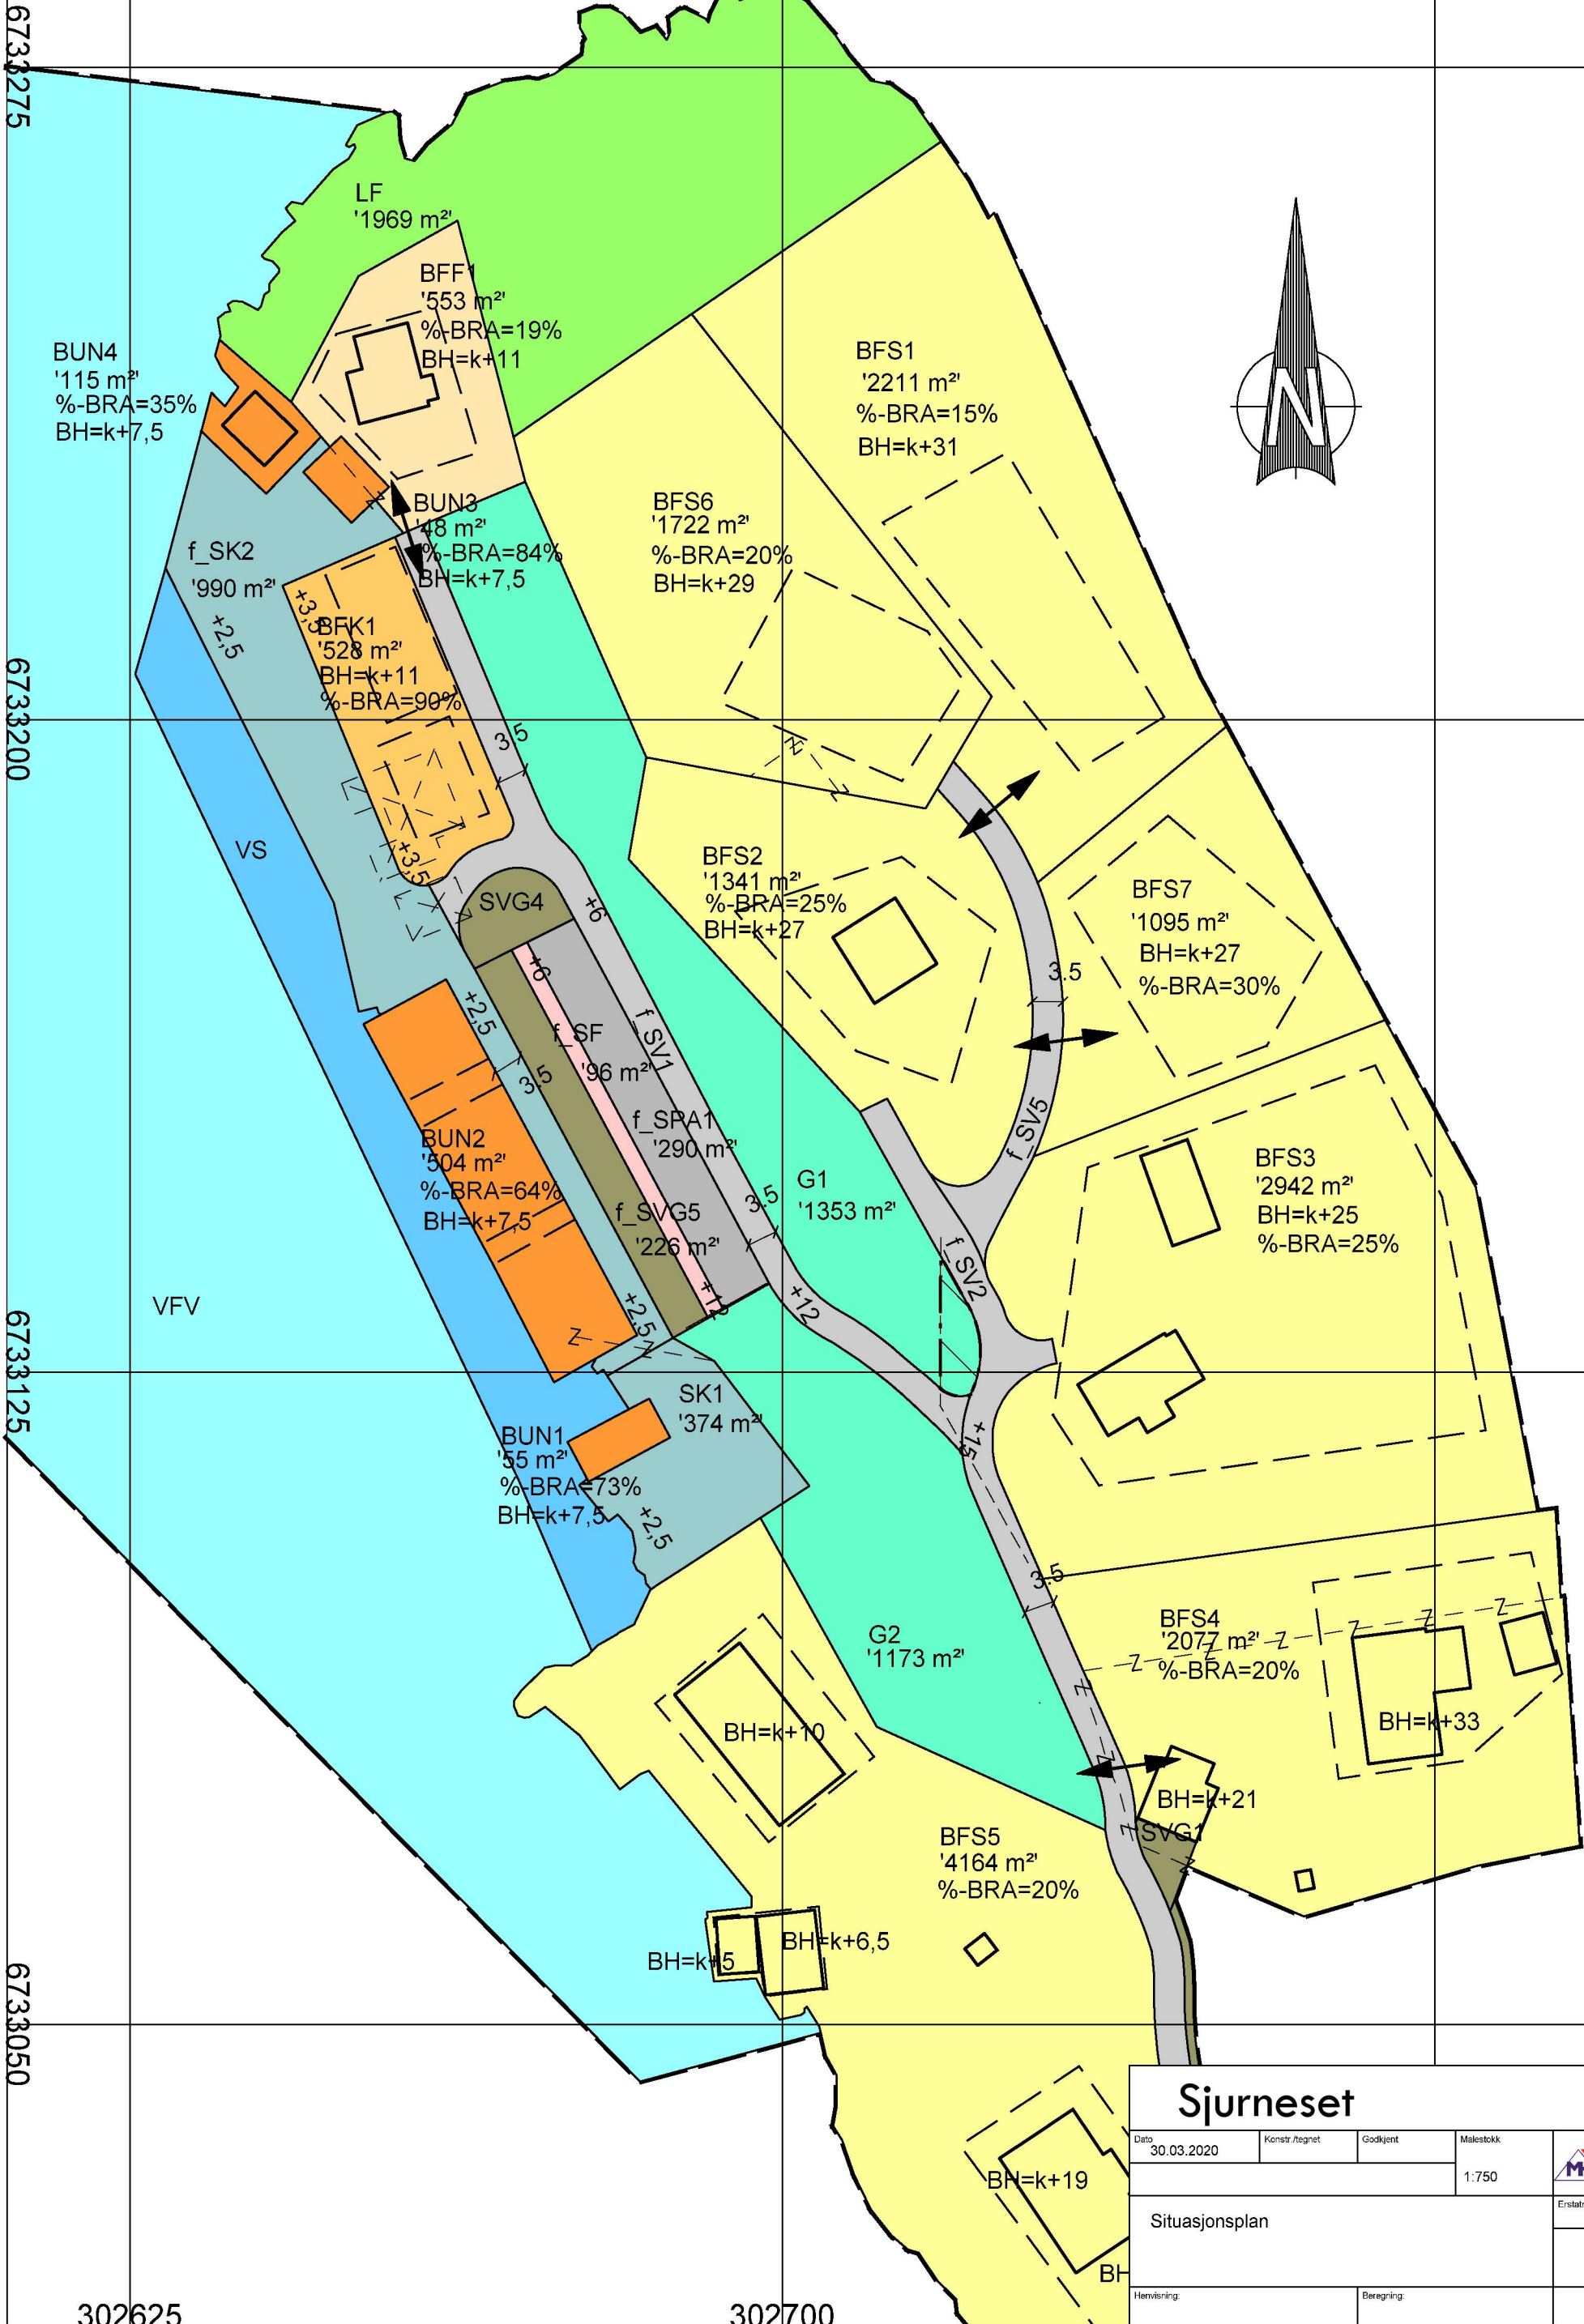

Sjørneset

Dato	30.03.2020	Konstr./tegnet	Godkjent	Målestokk	 MAGNE HOPE ENTREPRENØRFORRETNING	
				1:750		
Situasjonsplan					Erstattning for:	Erstattet av:
					902	
Henviisning:			Beregning:			