

Lindås Kommune

Kvernhusmyrane 20

5914 Isdalstø

Bergen 22.04.20

Tilkobling septiktank og felles avløpsanlegg.

Bekrefter med dette at eier av gbrn 62/59 har tilatelse til å koble seg på septikktank plassert på gbrn 62/45.


Bekrefter også at eier av 62/54 er medier og har tilatelse til å koble seg til felles kloakkanlegg for hyttefeltet.

Med vennlig hilsen



Eirik Moe

Eier av gbrn 62/45 og nestleder i Sameiet toftinganeset avløpslag

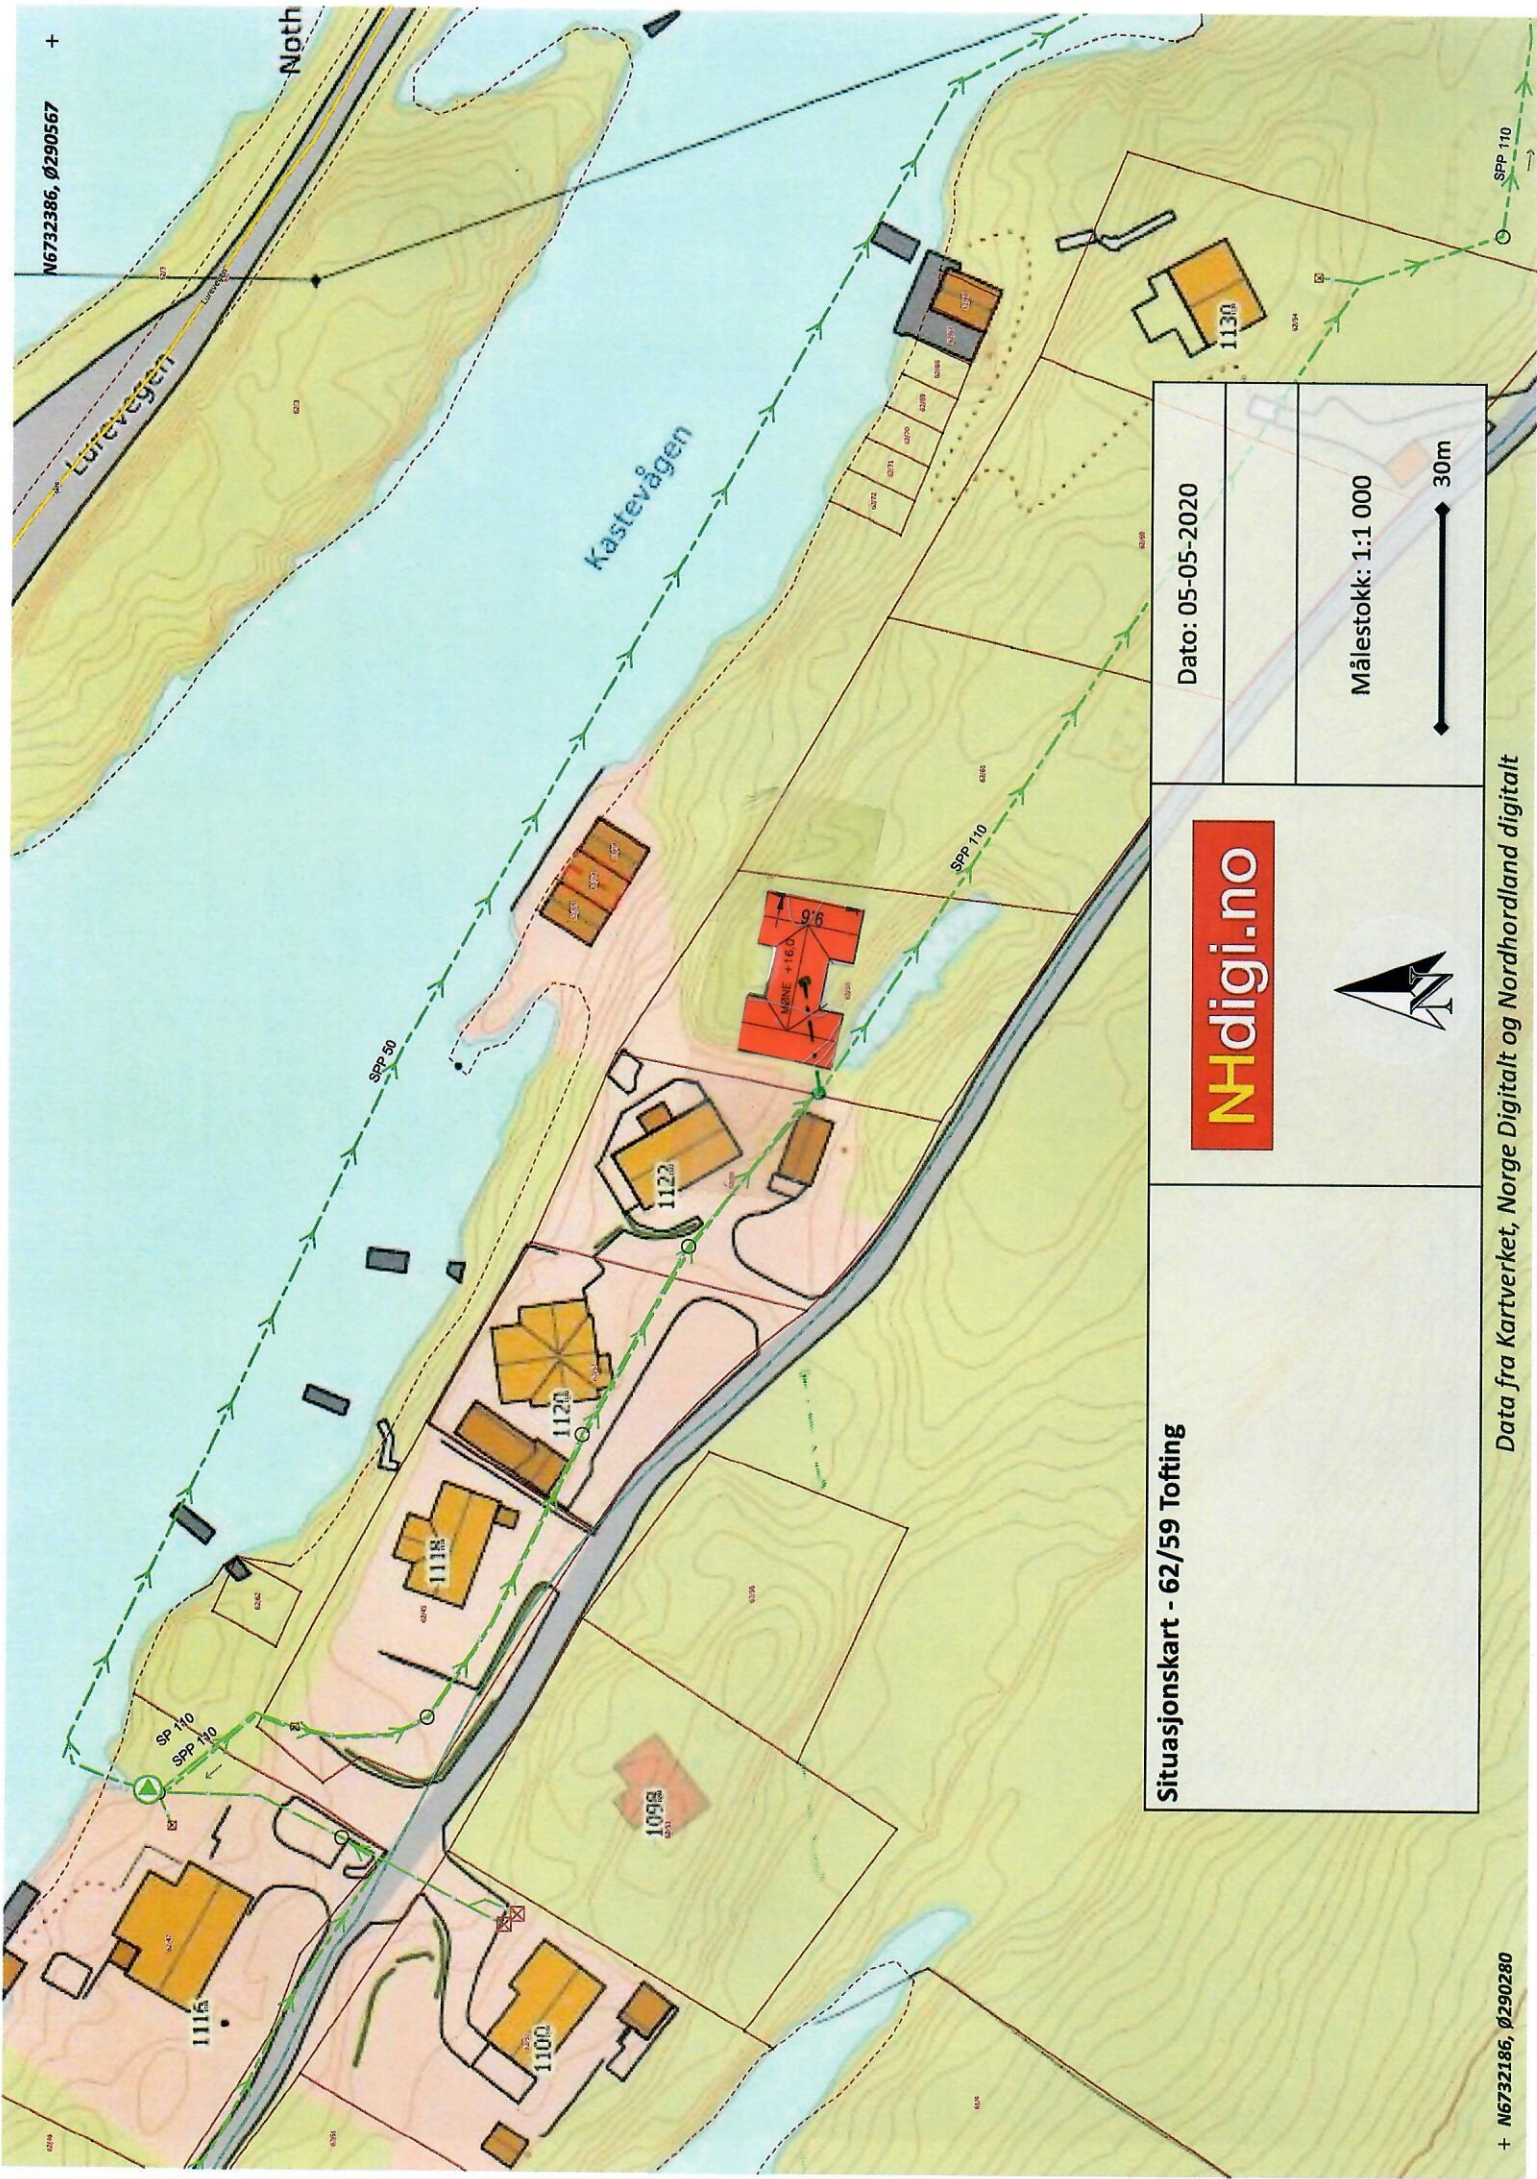

N6732386, Ø290567

Dato: 05-05-2020	
Målestokk: 1:1 000	

NHdigi.no

Situasjonskart - 62/59 Tofing



SITUASJONSPLAN
GNR.62, BNR.59, ALVER KOMMUNE



OK GULV: KOTE +12,0

FOR TERRENG OG MURPROFILER, SE TEGNING 117920023A11 OG 12.

DATE/SIGN	NOTE!	ACCORDING TO INTERNATIONAL LAWS, THIS DRAWING IS THE PROPERTY OF ARKOCONSULT AS. THE DRAWING CAN NOT BE USED, MADE PUBLIC OR HANDED OVER TO A THIRD PART WITHOUT OUR WRITTEN CONSENT. ANY INFRINGEMENT WILL LEAD TO LEGAL PROCEEDINGS.	
01.04.20/LAH	* PART OF DRAWING MAY NOT BE SHOWN IN SCALE	JOHN OG ANNE GRETHE DRANGE NY FRITIDSBOLIG, SØKNADSTEGN. GBNR. 62/59 ALVER SITUASJONSPLAN	
31.03.20/LAH	* DO NOT TAKE MEASURES ON DRAWING		REVISION/DATE: C/01.04.20
24.02.20/PKT	* ONLY RELAY ON GIVE DIMENSIONS		PROJECT NO.: 2020023
			DRAWING NO.: 117920023A10
C B A	ENDING MURER TOPP MUR +11. NY MUR, PROFIL 2 LAGT INN BYGGEGRENSE SJØ	SCALE: 1:500 DRAWN: LAH CHECKED: OH	FORMAT: A3 DATE: 17.02.20 DATE: 17.02.20
REV DESCRIPTION	 ARKOCONSULT AS, Postboks 103, 5291 Valest.f. Tel.: 56390003 - Fax.: 56191130 - Mob.: 93241511 Mail: post@arkoconsult.no - Org.nr.: 918269665 MVA		