



Skala:

Author  
Skeie  
tel. 924 83 423

Fosse 170-172, tilbygg stue og  
gang

3D

Fosse170.172-001

01/11/20

Fosse170.172-201


Fasade mot Nord

Fosse170.172-201

Fasade mot Vest

Fasade mot Øst

Fosse170.172-202

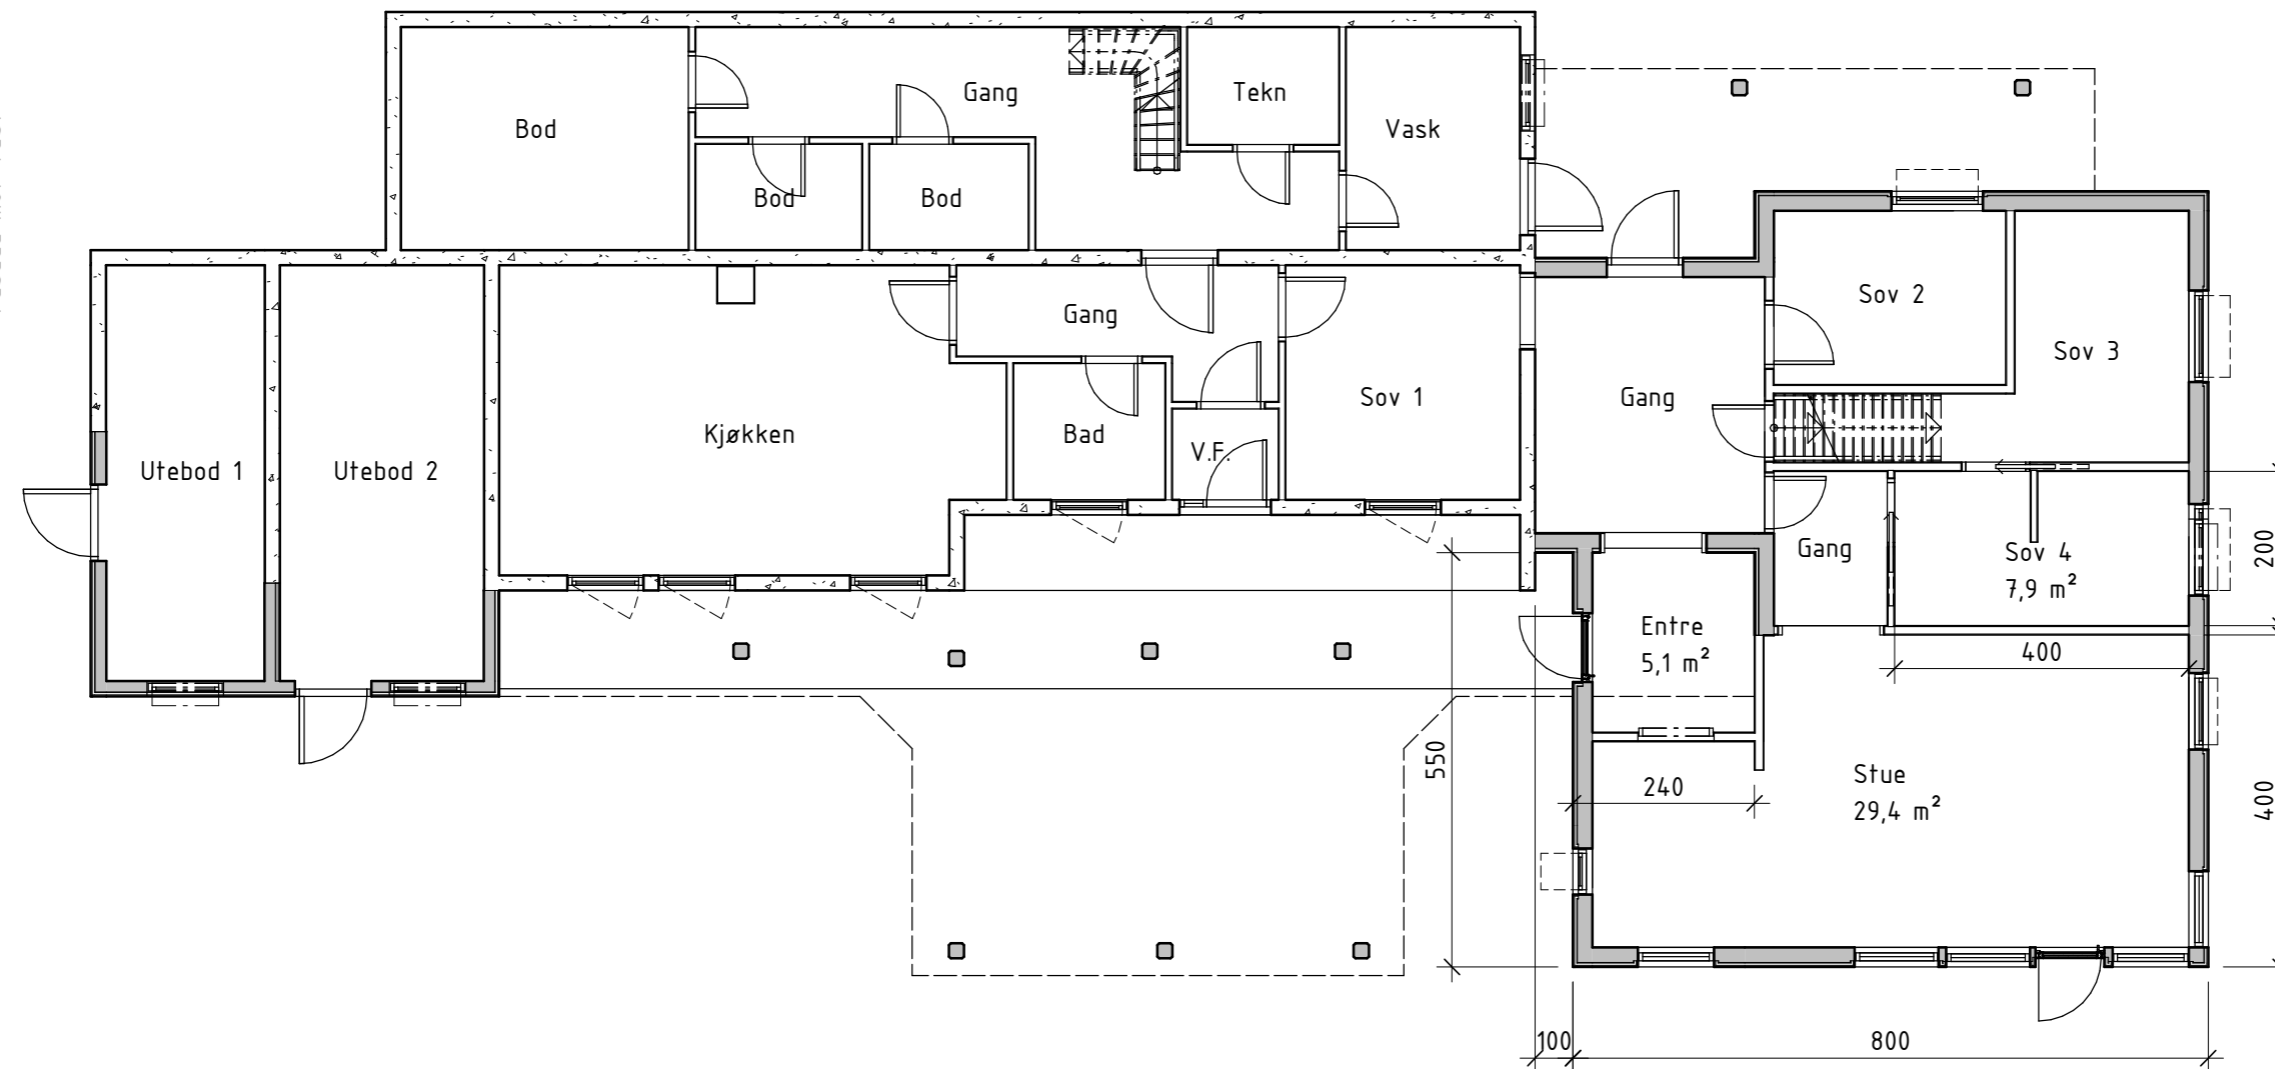


Fasade mot Sør

Fosse170.172-201


Skala: 1 : 100

Fosse170.172-201



Fasade mot Nord

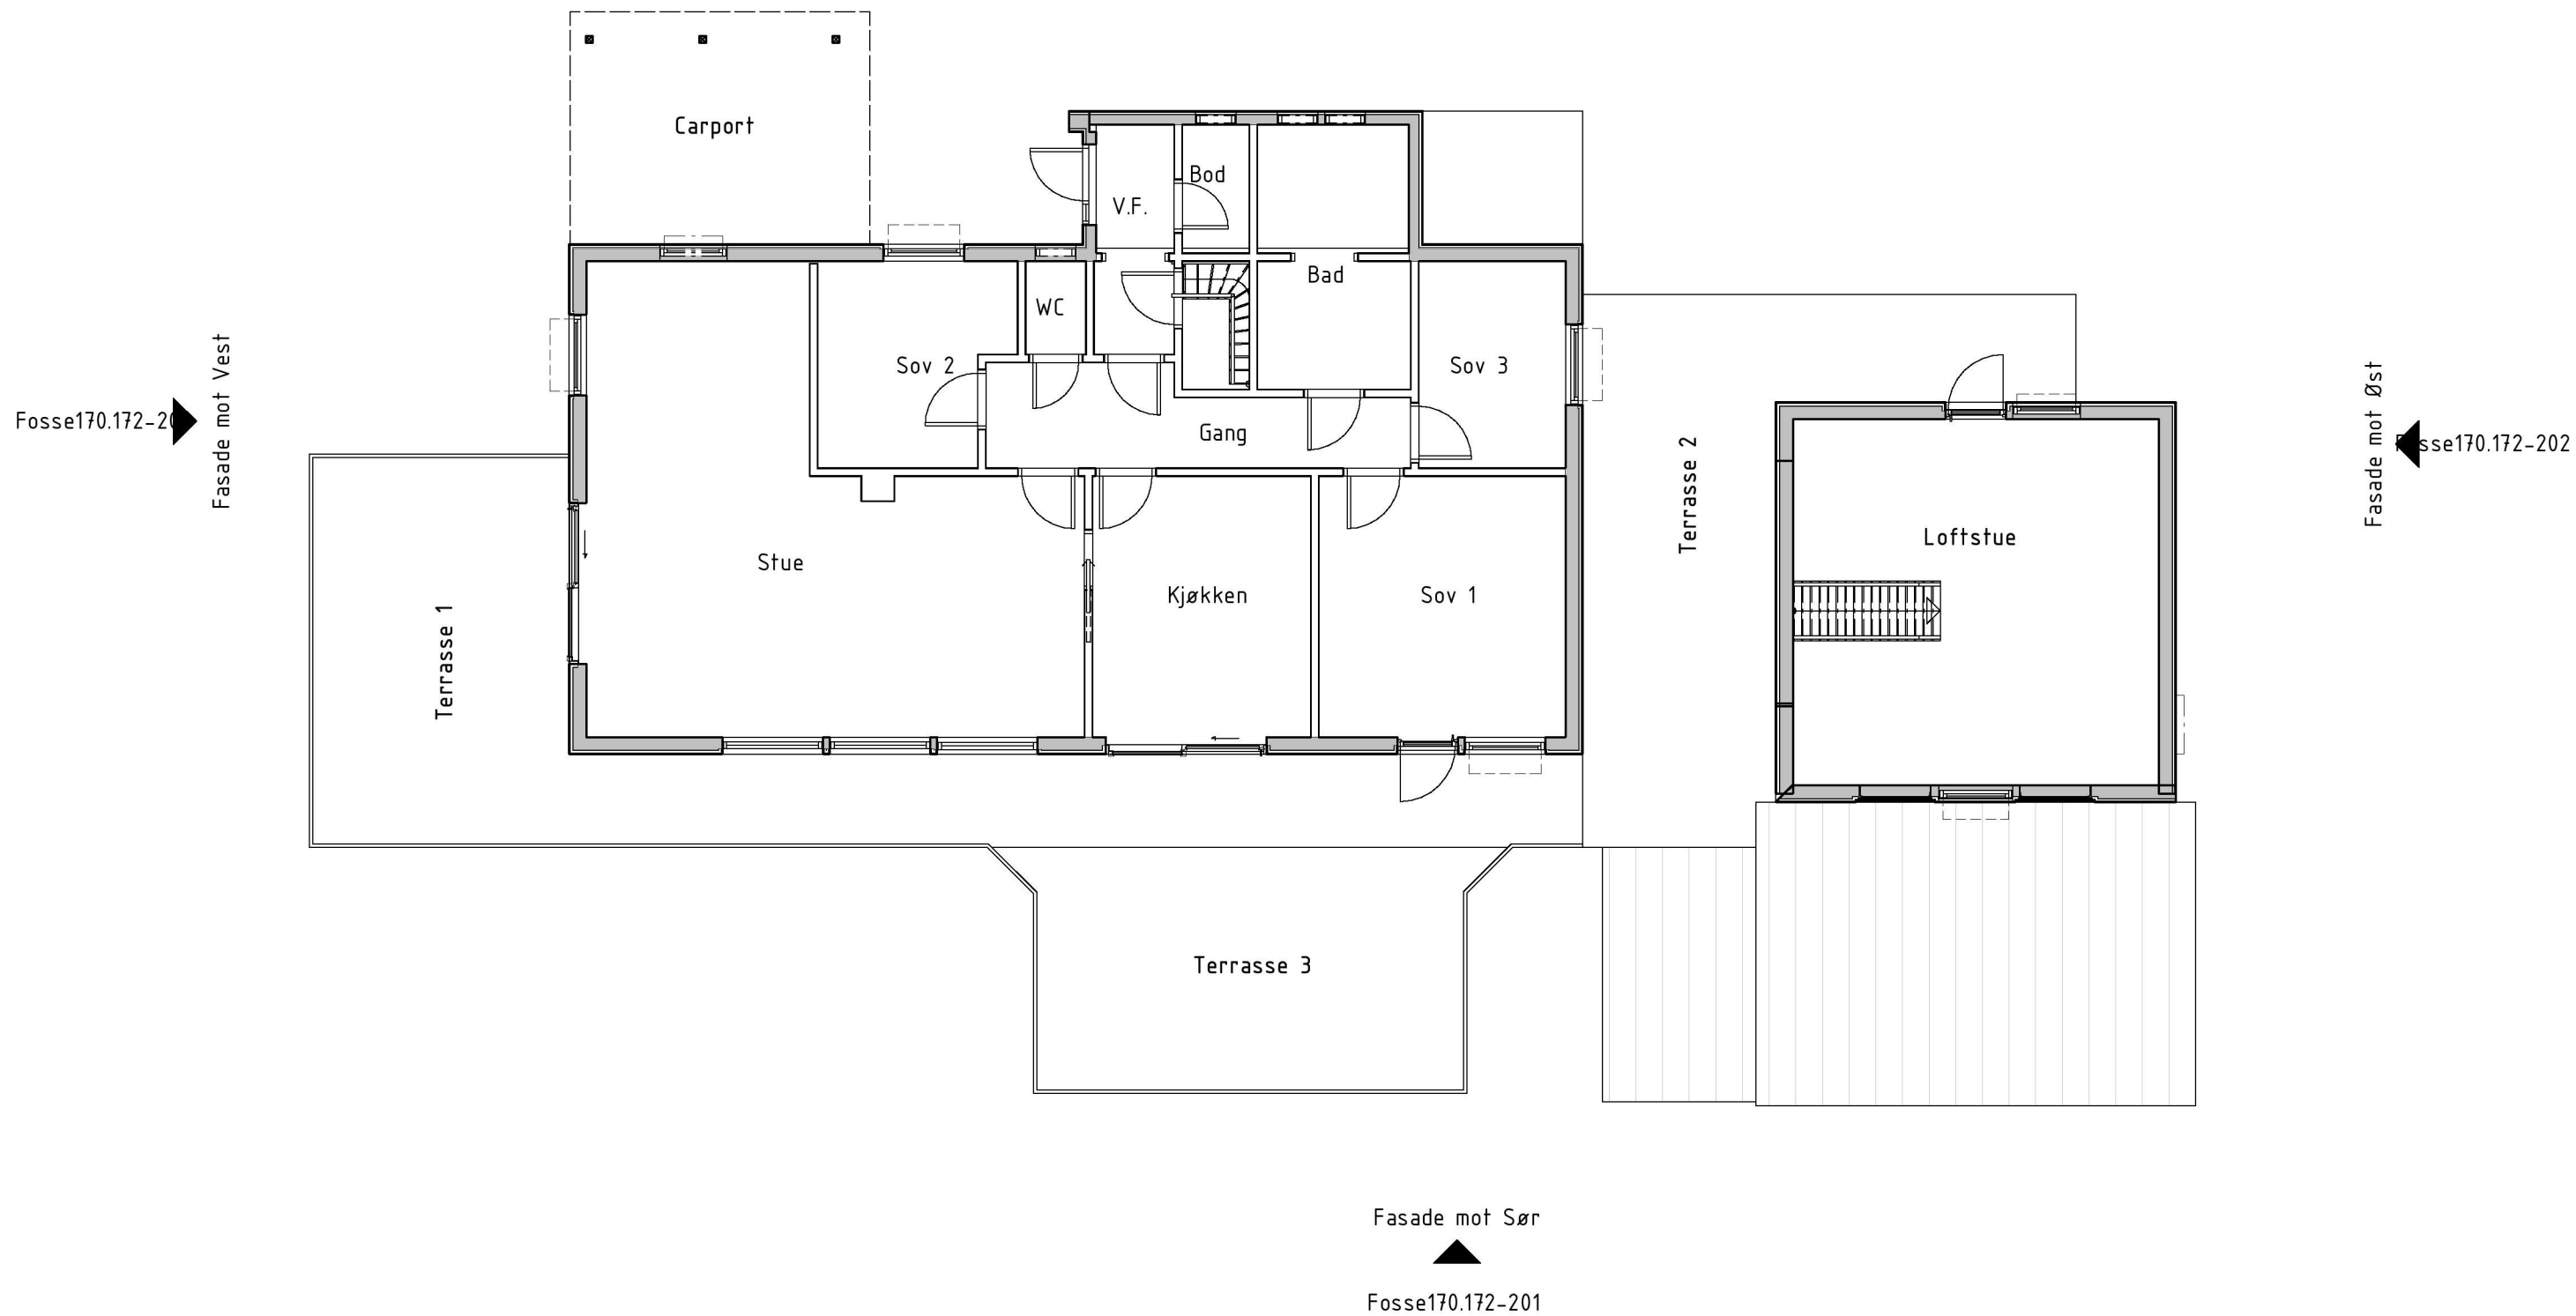

Skala: 1 : 100

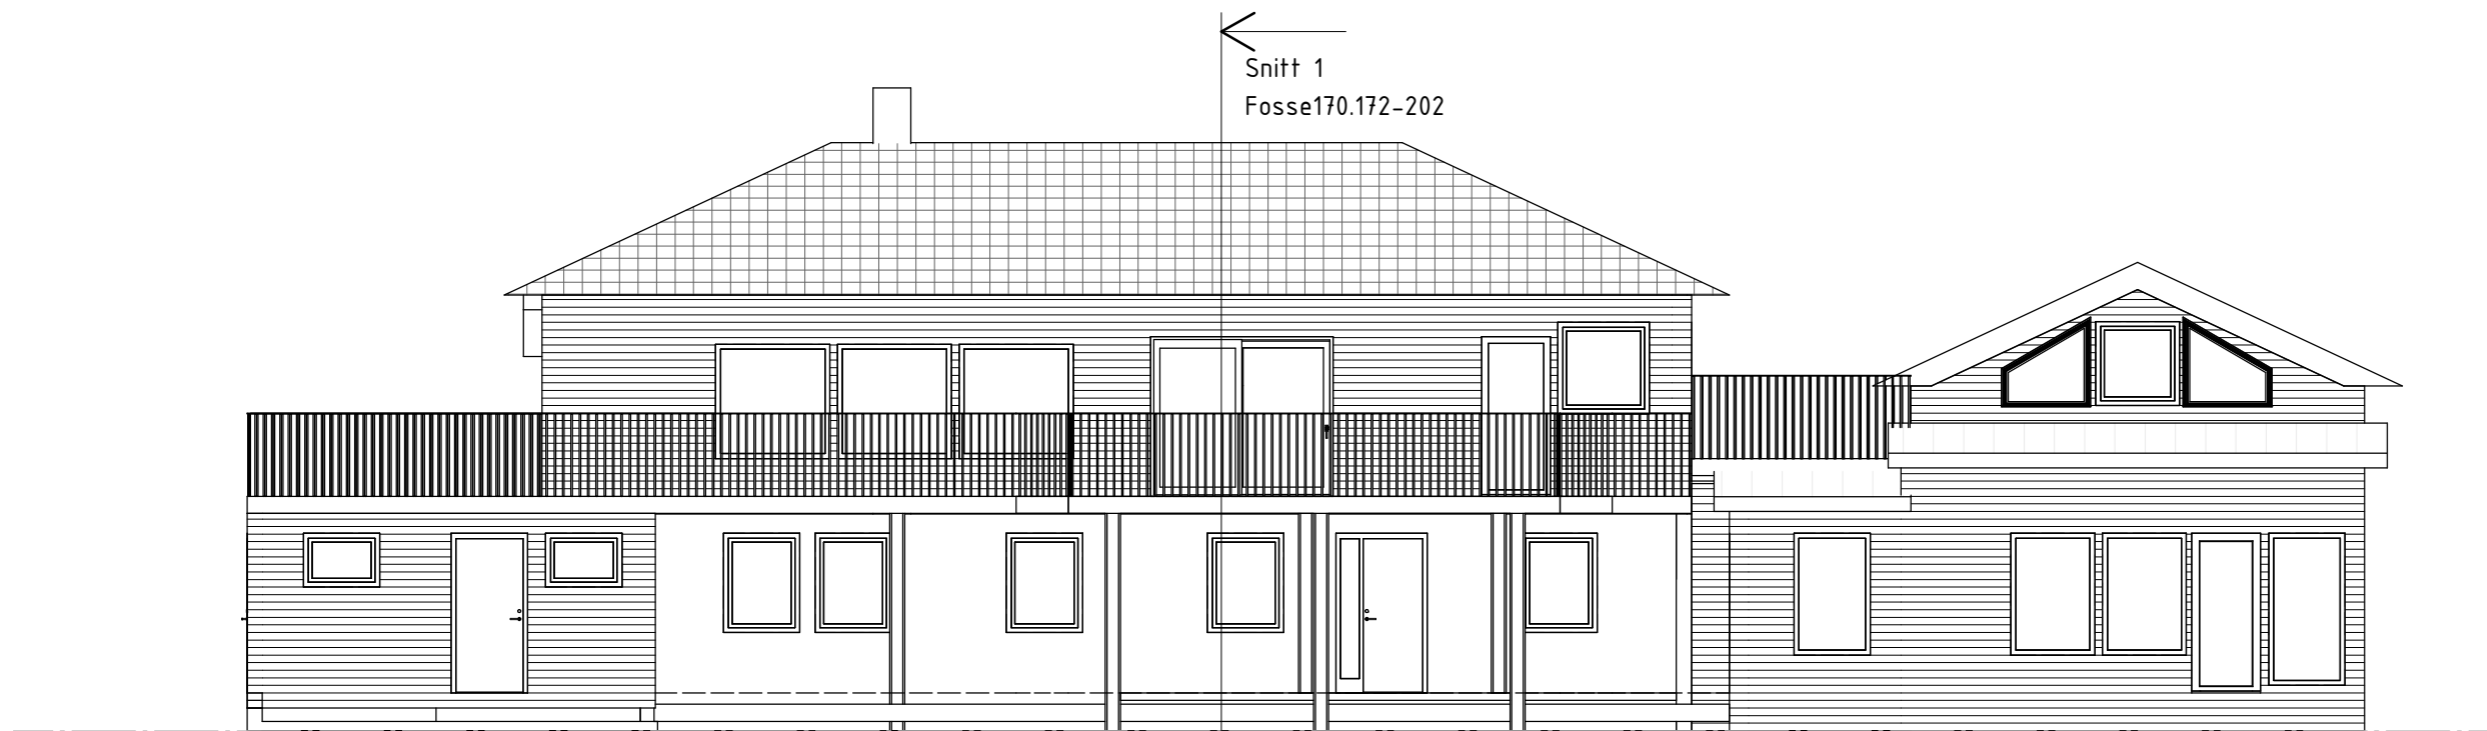

Snitt 1  
Fosse170.172-202

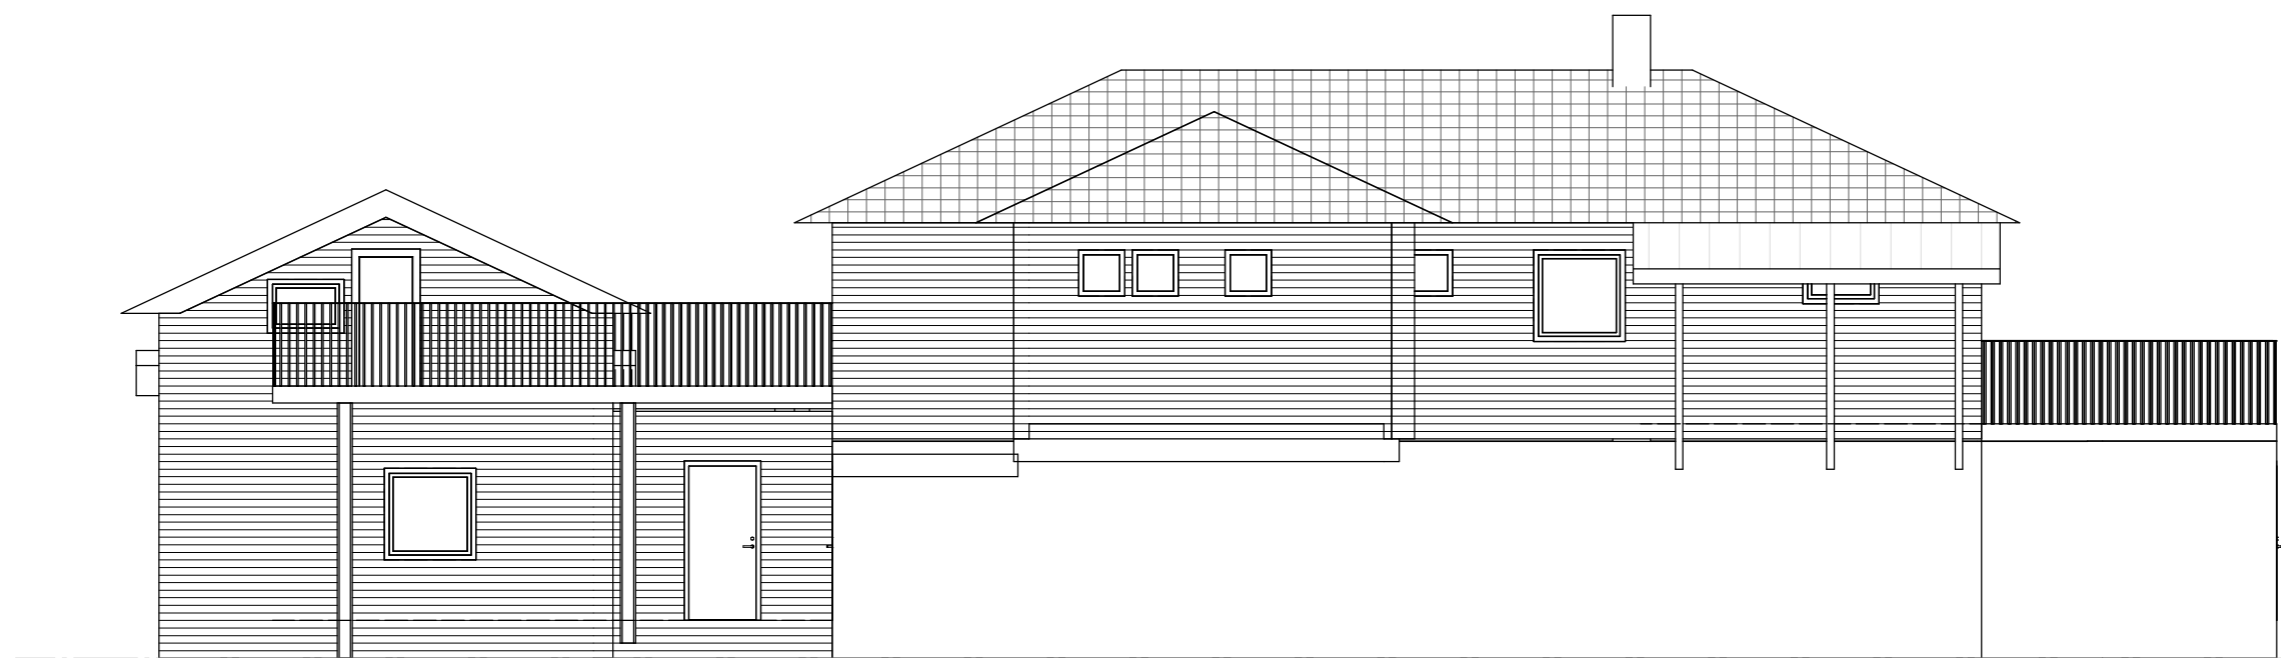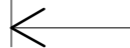

Skala: 1 : 100





Author  
Skeie  
tel. 924 83 423

Fosse 170-172, tilbygg stue og  
gang

Fasader Sør/Nord (A3)

Fosse170.172-201

01/11/20

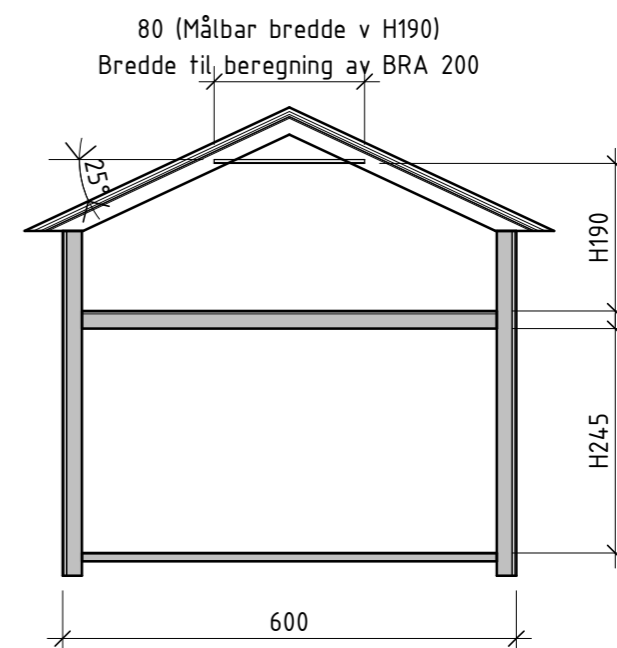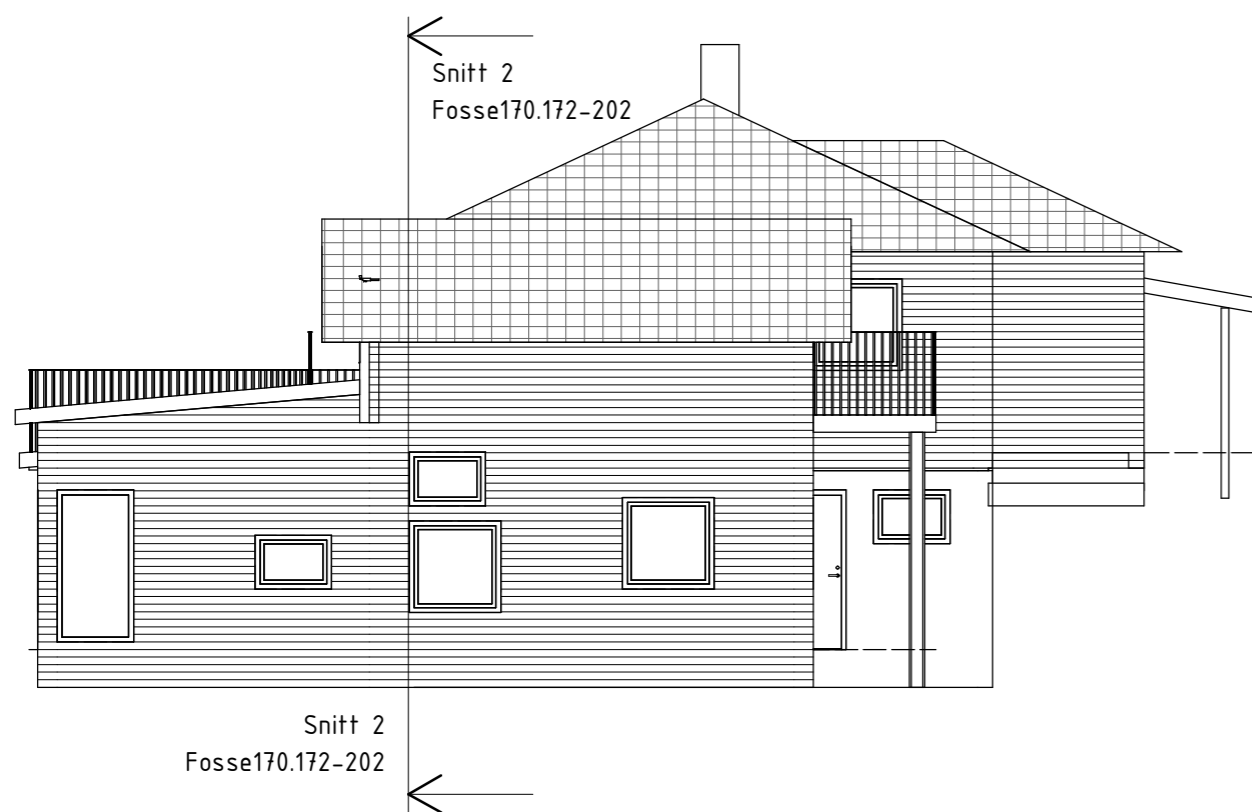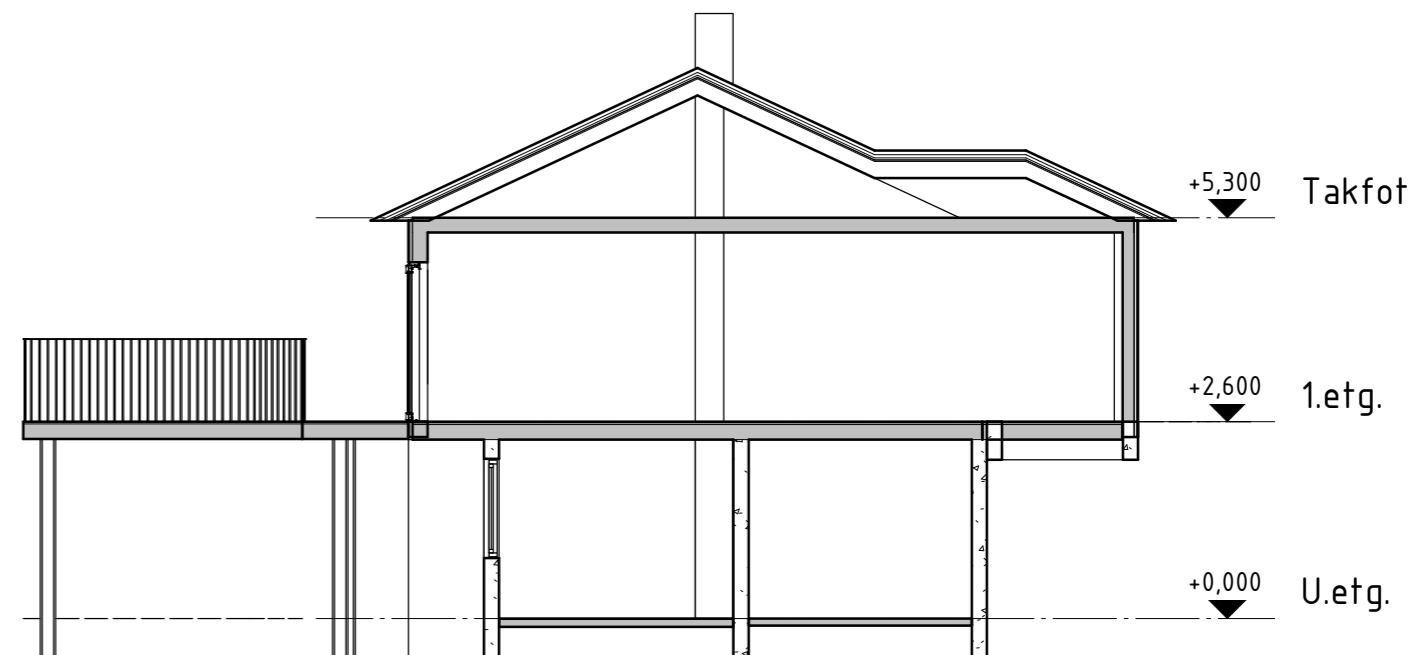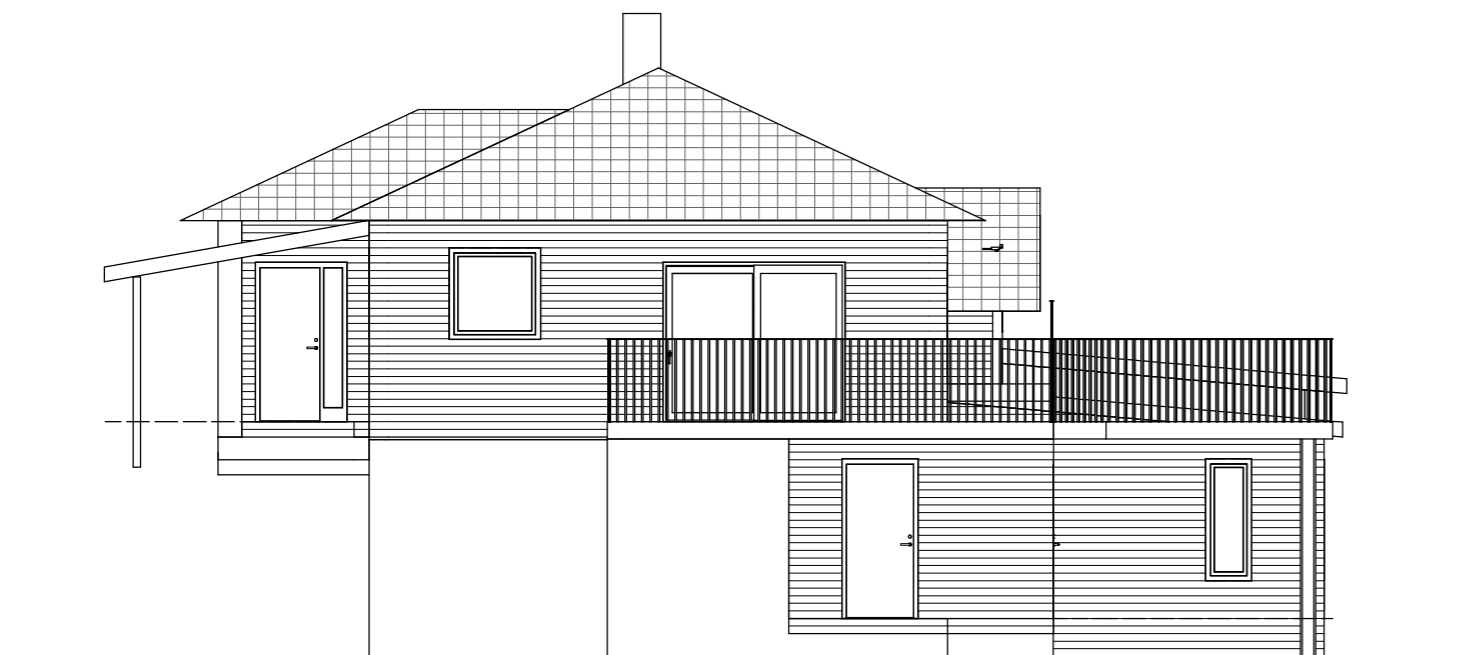

Skala: 1 : 100

# Fosse170.172-202

Author  
Skeie  
tel. 924 83 423

Fosse 170-172, tilbygg stue og gang

Fasader Vest/Øst og snitt (A3)

01/11/20