


HOH. 123  
122  
121  
120  
119  
118  
117  
116  
115  
114  
113  
112  
111  
110  
109  
108  
107  
106  
105  
104  
103  
102  
101  
100  
99  
98  
97  
96  
95  
94  
93  
92  
91  
90  
89  
88  
87  
86  
85  
84  
83  
82  
81  
80

<b>Jan Rune Fjellsende</b>			
Dato: 24.01.2020	Konstr./tegnet	Godkjent	Målestokk: 1:400, 1:200
Landbruksvei kl. 4			Erstatning for: Erstatning av: <b>203</b>
Lengdeprofiltegning			
Hvervisning:	Beregning:		

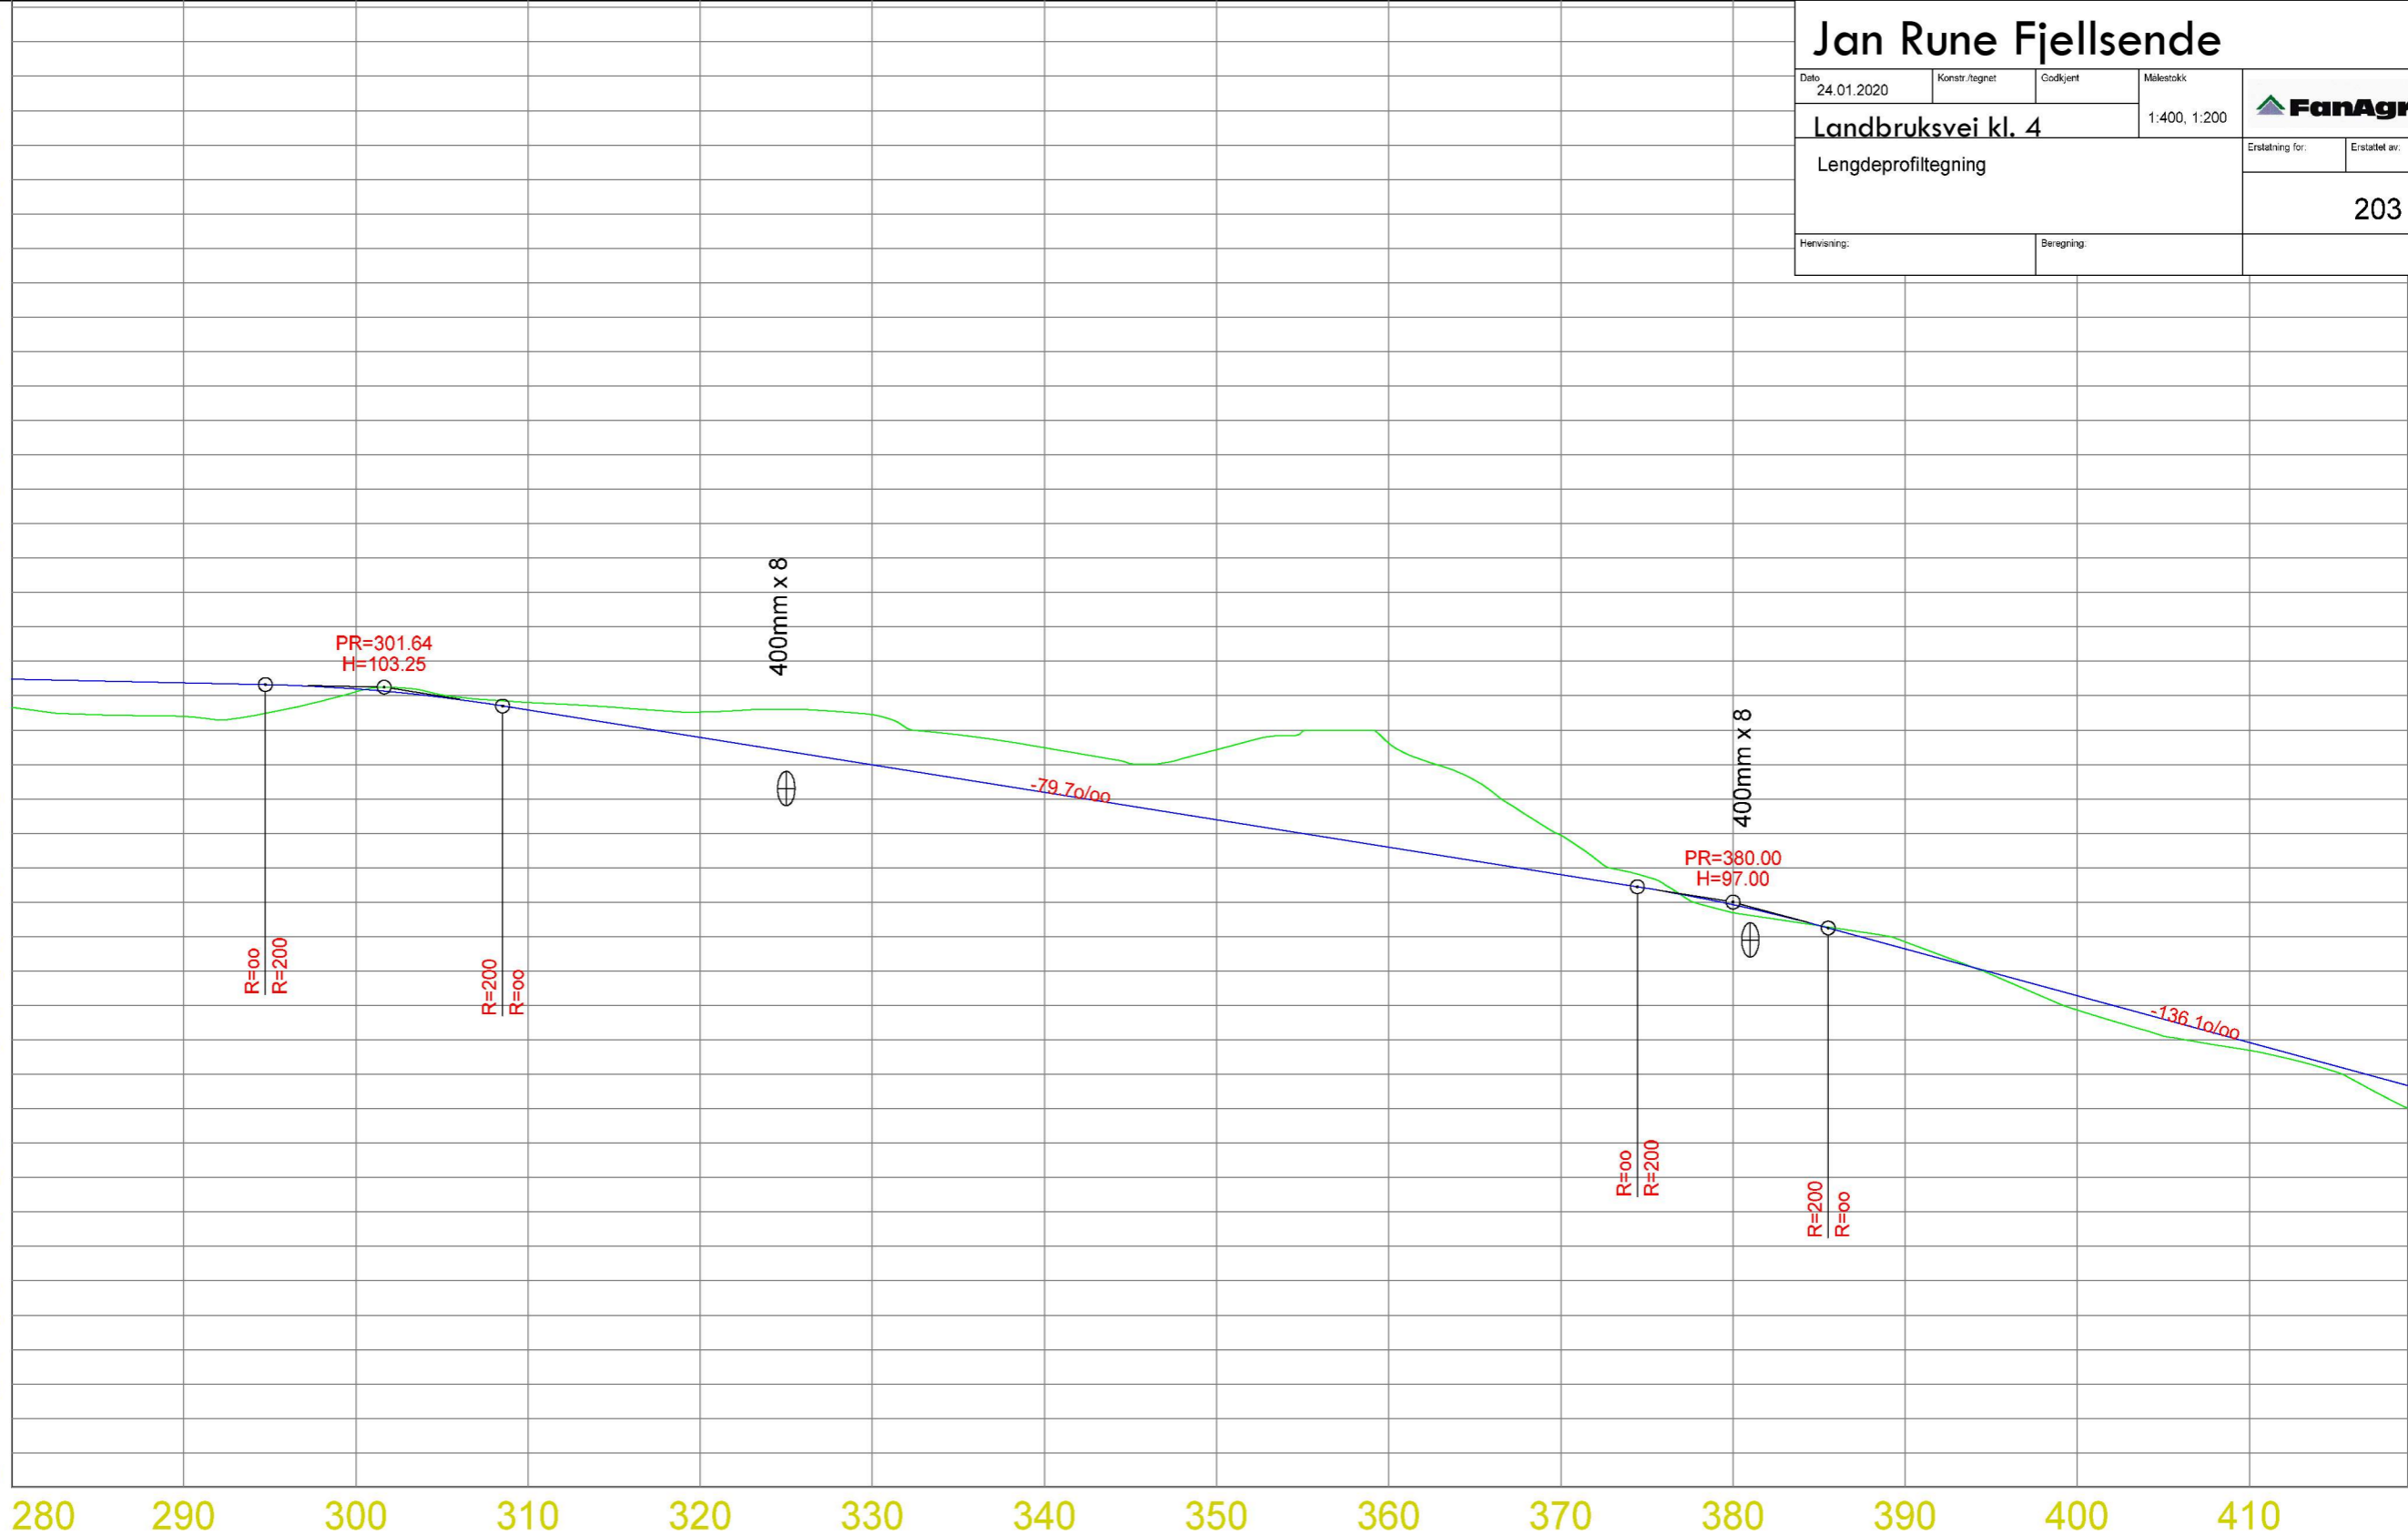

HOR. KURV.	R=25.00														
BREDDEUTV.	2.50 m														
VEIBANE H.	0.82 03.47	0.97 03.37	0.09 03.19	-0.22 02.58	-0.74 01.78	-1.46 00.99	-1.29 00.19	-2.04 99.39	-3.02 98.59	-1.14 97.80	0.24 96.92	-0.20 95.64	0.42 94.28	0.22 92.92	0.66 91.66
SKJ./FYLL.	0.82	0.97	0.09	-0.22	-0.74	-1.46	-1.29	-2.04	-3.02	-1.14	0.24	-0.20	0.42	0.22	0.66