


UTOMHUSAREAL  
315 m<sup>2</sup>

NY ENEBOLIG,  
TRINNFRI  
TILKOMST

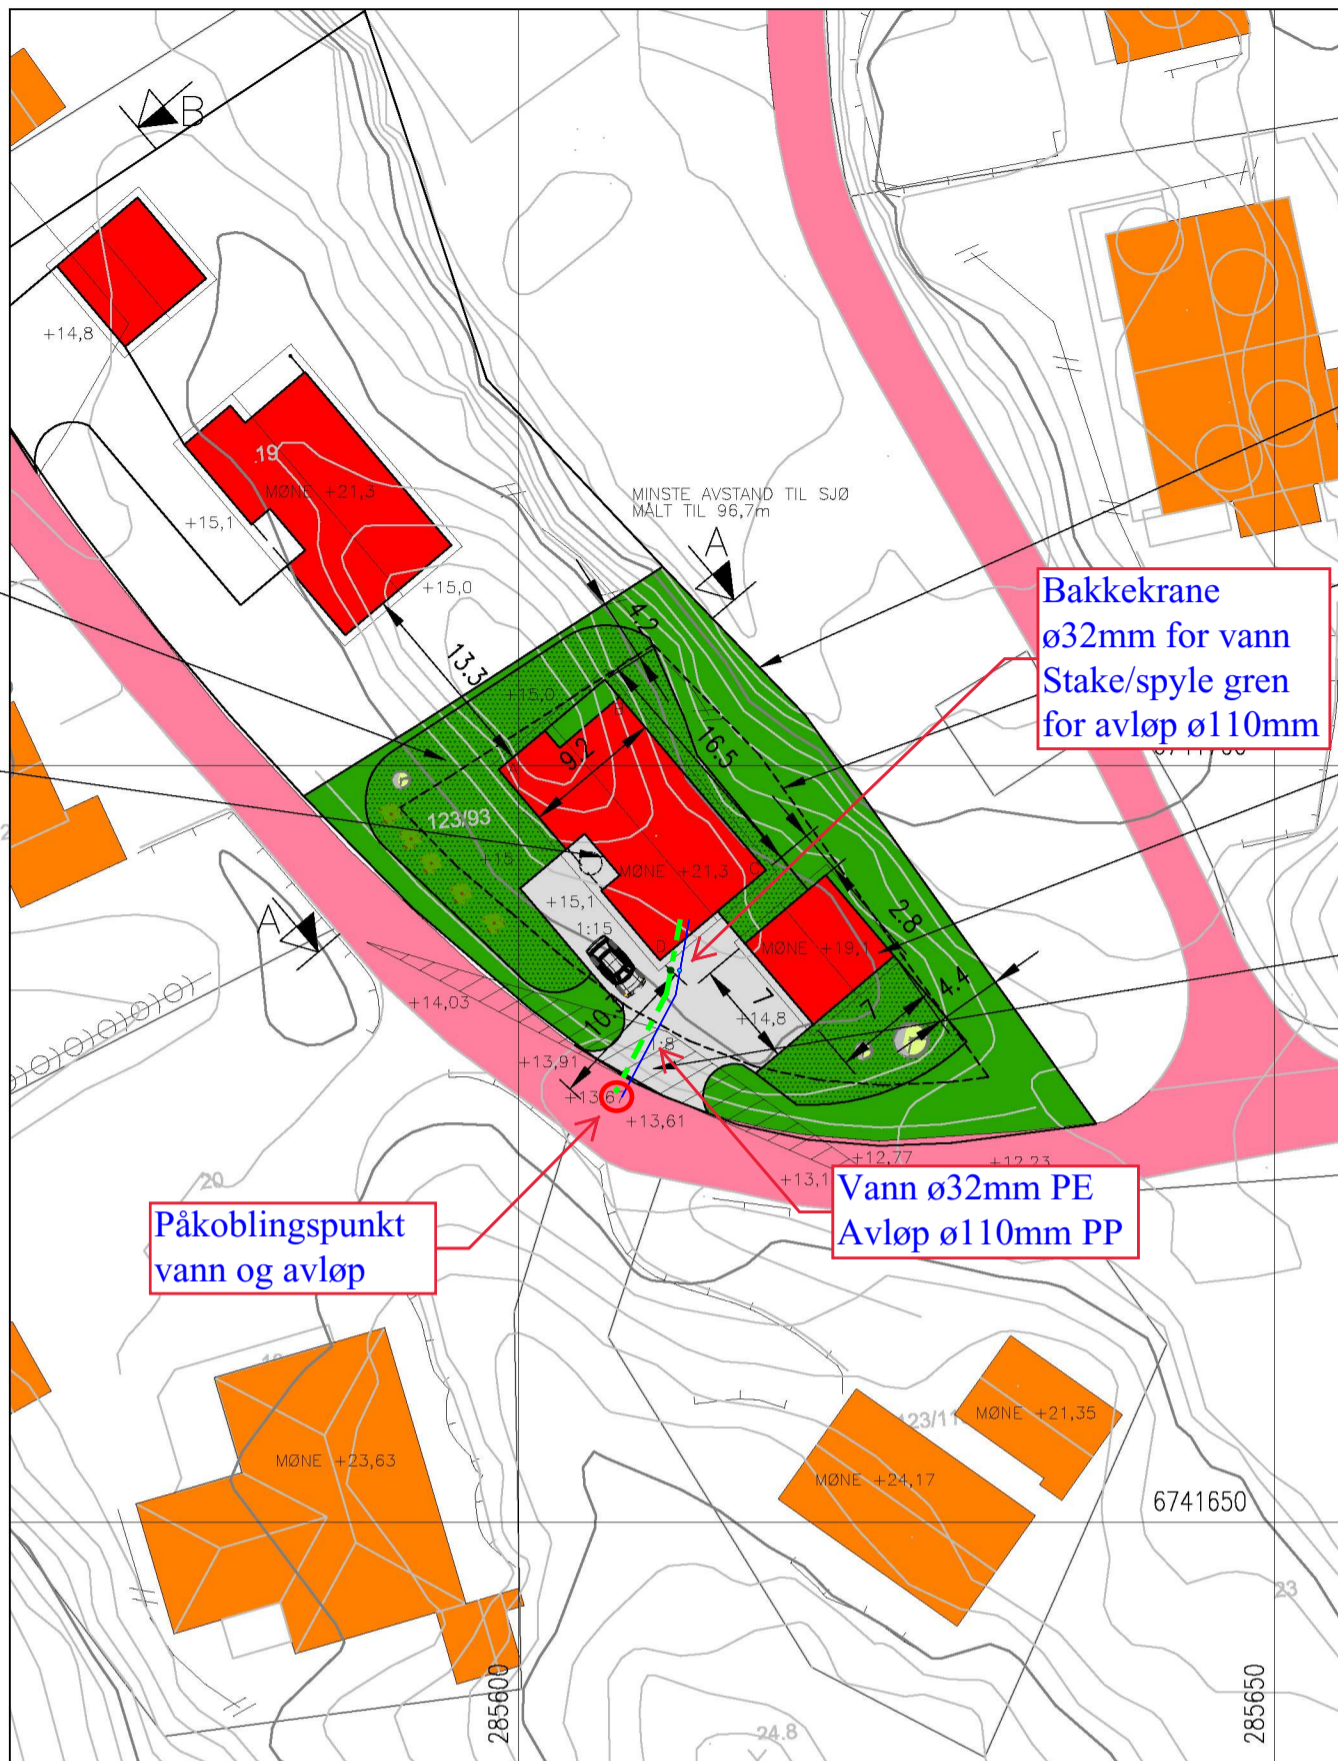

TOMTEGRENSE

BYGGEGRENSE,  
4m, STIPLET

DOBBEL  
GARASJE

AVKJØRSLE,  
FRISIKT 4x20m

Bakkekrane  
ø32mm for vann  
Stake/spyle gren  
for avløp ø110mm

Påkoblingspunkt  
vann og avløp

Vann ø32mm PE  
Avløp ø110mm PP

SITUASJONSPLAN

GNR.123, BNR.93, ALVER KOMMUNE

OK GULV: KOTE +15,2

FOR TERRENGPROFILER, SE TEGNING 19120016A11.


27/04-2020



*Einar Stuedal*

KOORDINATER HJØRNER BYGG:

- A: 285598.682  
6741699.7384
- B: 285606.6737  
6741704.5367
- C: 285616.3637  
6741693.0867
- D: 285609.3411  
6741687.1434

REV. DESCRIPTION	DATE/SIGN	NOTE! * PART OF DRAWING MAY NOT BE SHOWN IN SCALE * DO NOT TAKE MEASURES ON DRAWING * ONLY RELAY ON GIVE DIMENSIONS	ACCORDING TO INTERNATIONAL LAWS, THIS DRAWING IS THE PROPERTY OF ARKOCONSULT AS. THE DRAWING CAN NOT BE USED, MADE PUBLIC OR HANDED OVER TO A THIRD PART WITHOUT OUR WRITTEN CONSENT. ANY INFRINGEMENT WILL LEAD TO LEGAL PROCEEDINGS.
		SØREIDE BYGG AS, SØK TEGN. NY ENEBOLIG M/GARASJE	REVISION/DATE: PROJECT NO.: 2020016
		GBNR. 123/93, ALVER SITUASJONSPLAN	DRAWING NO.: 19120016A10
		 ARKOCONSULT AS, Postboks 103, 5291 Valest.f. Tel.: 56390003 – Fax.: 56191130 – Mob.: 93241511 Mail: post@arkoconsult.no – Org.nr.: 918269665 MVA	SCALE: 1:500      FORMAT: A3 DRAWN: LAH      DATE: 25.02.20 CHECKED: PKT      DATE: 26.02.20