
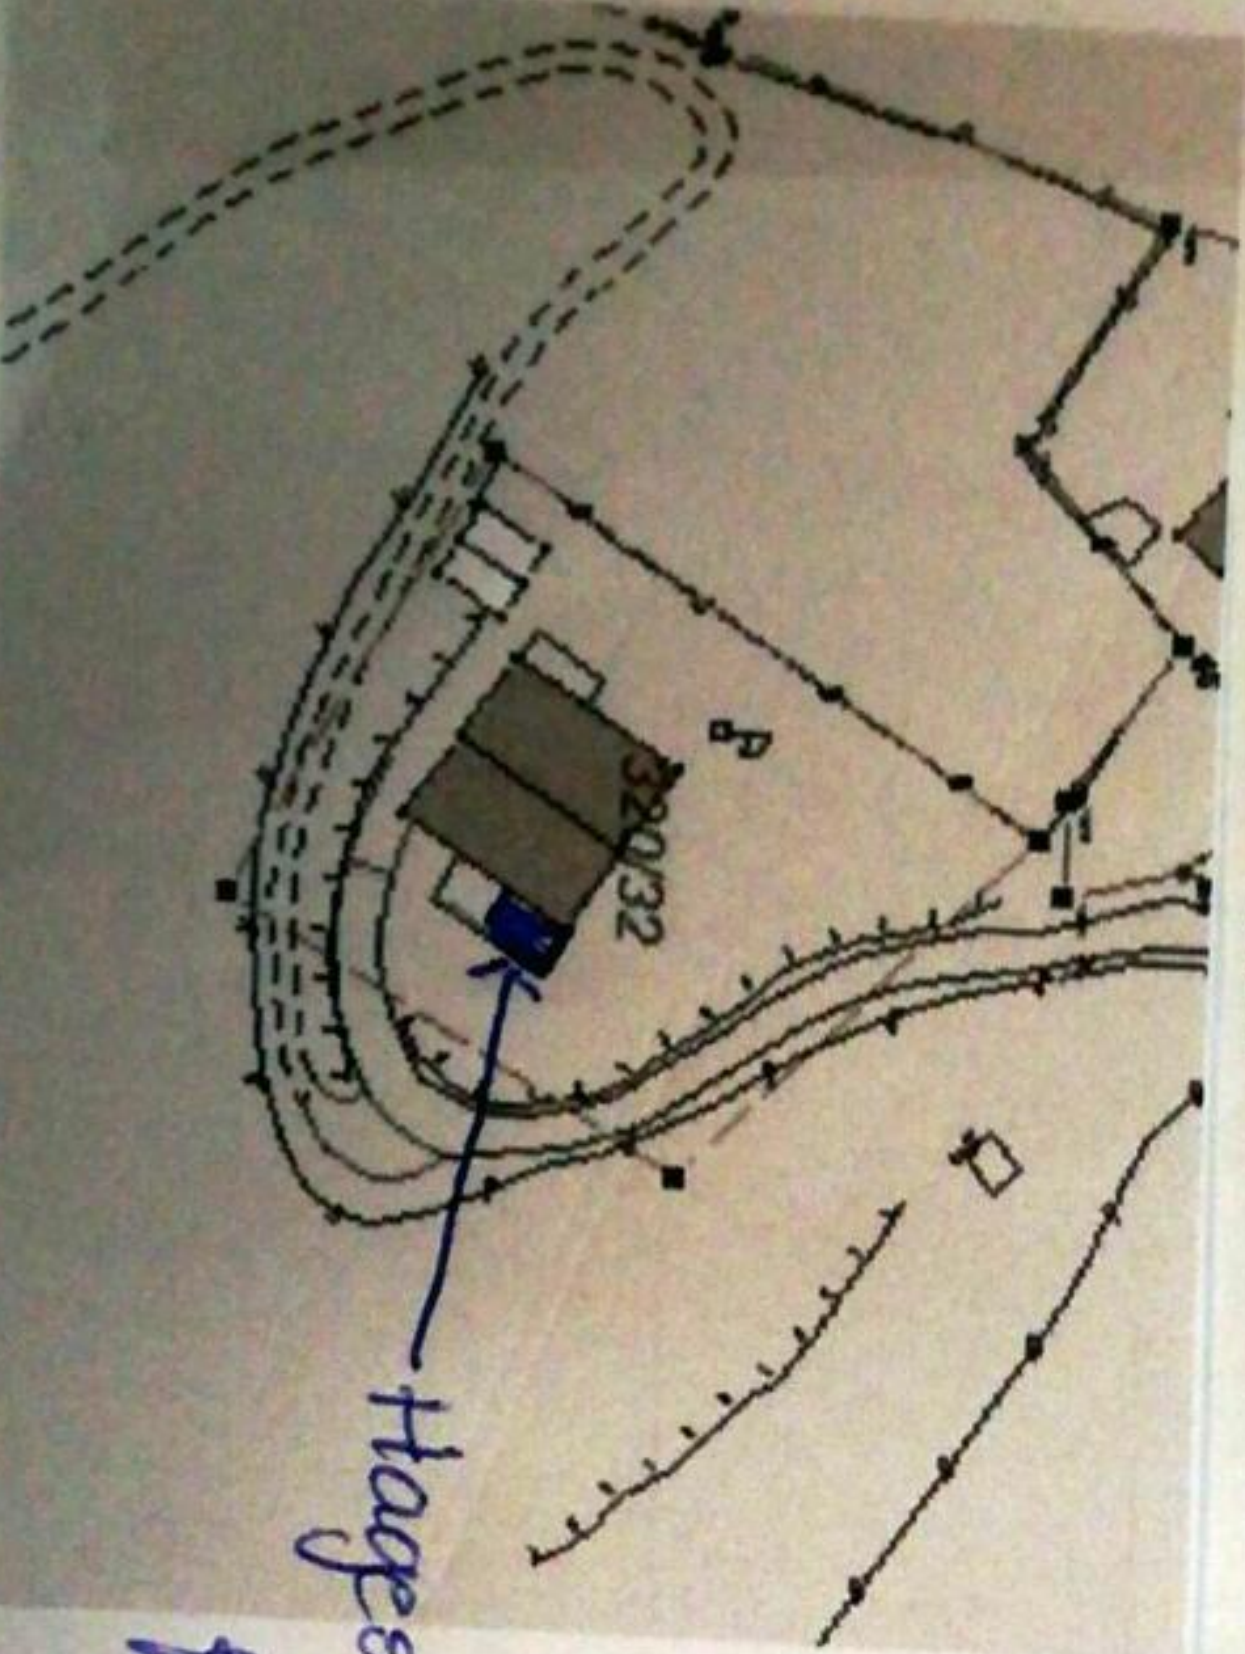
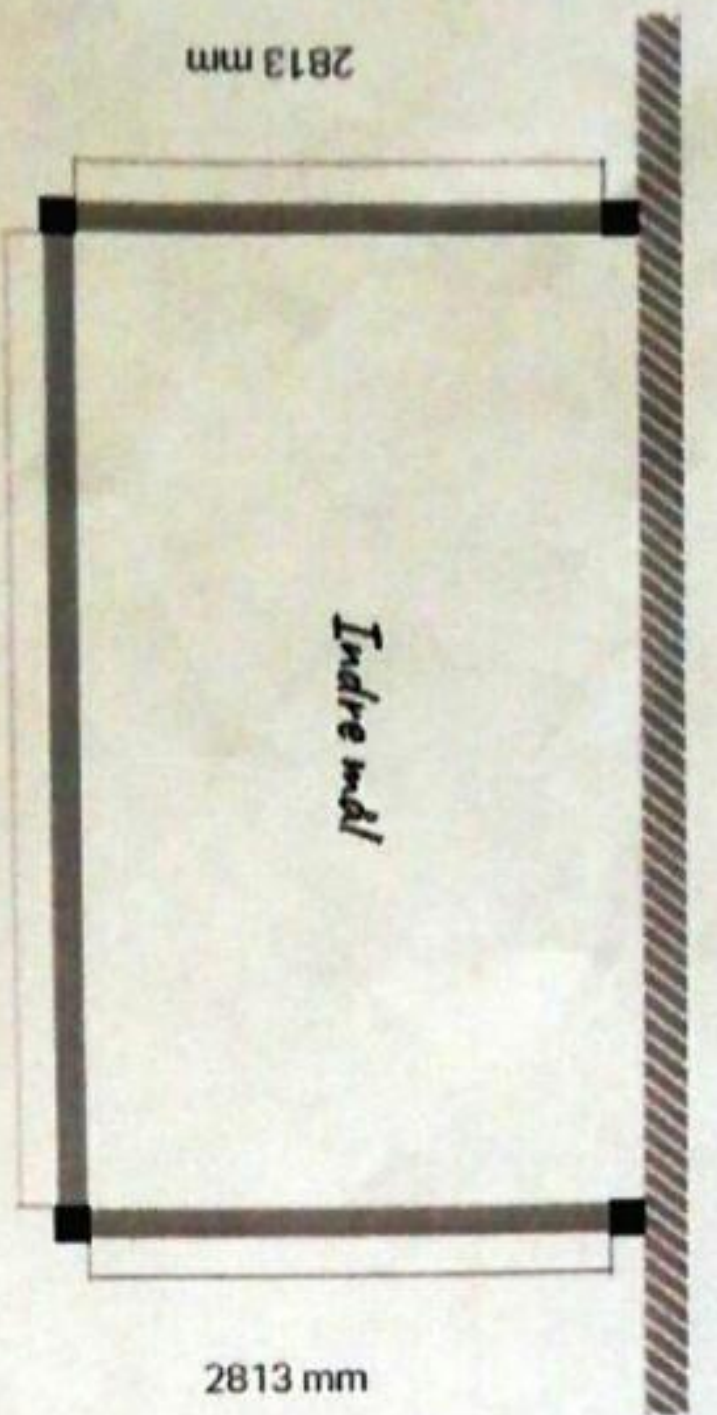


Gardsnr 320 Bnr/32

Her er det eg sende på trosslag til tekniske ved Larissa Dahl/Radgjevar Plan og byggesak. Fin tom du merkar søknaden med hennar namn. Arve Dale

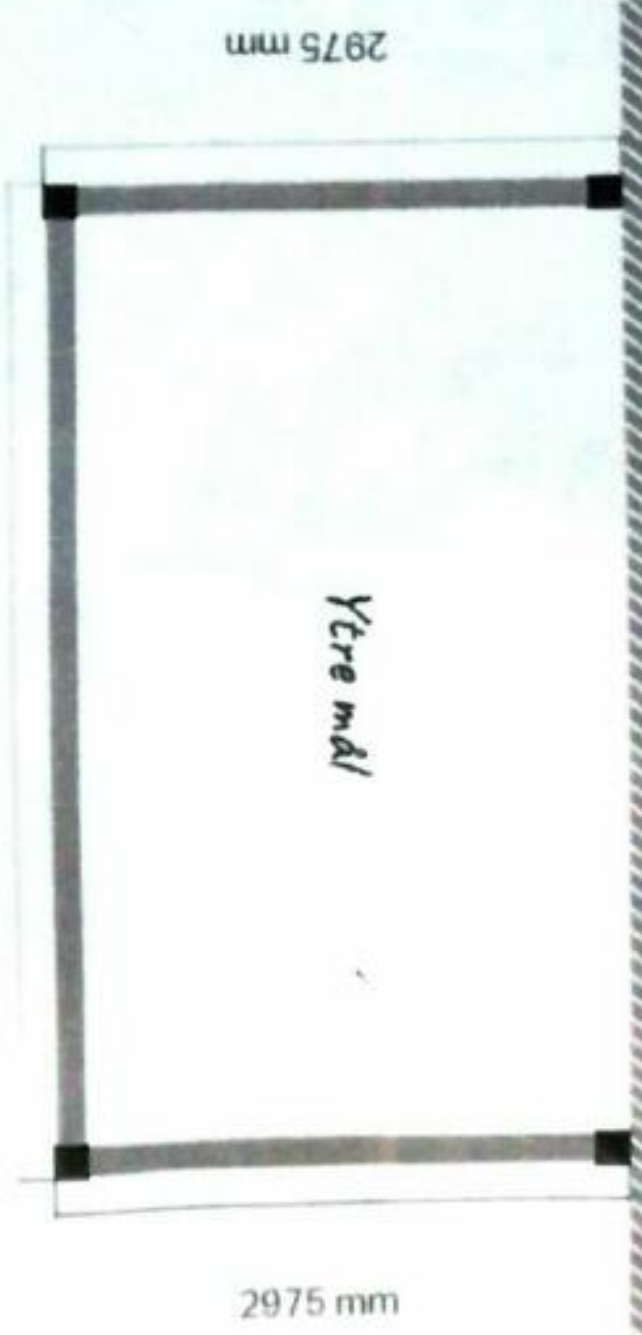

Hagestore/utebasse på terrasse, farga blått.