




1

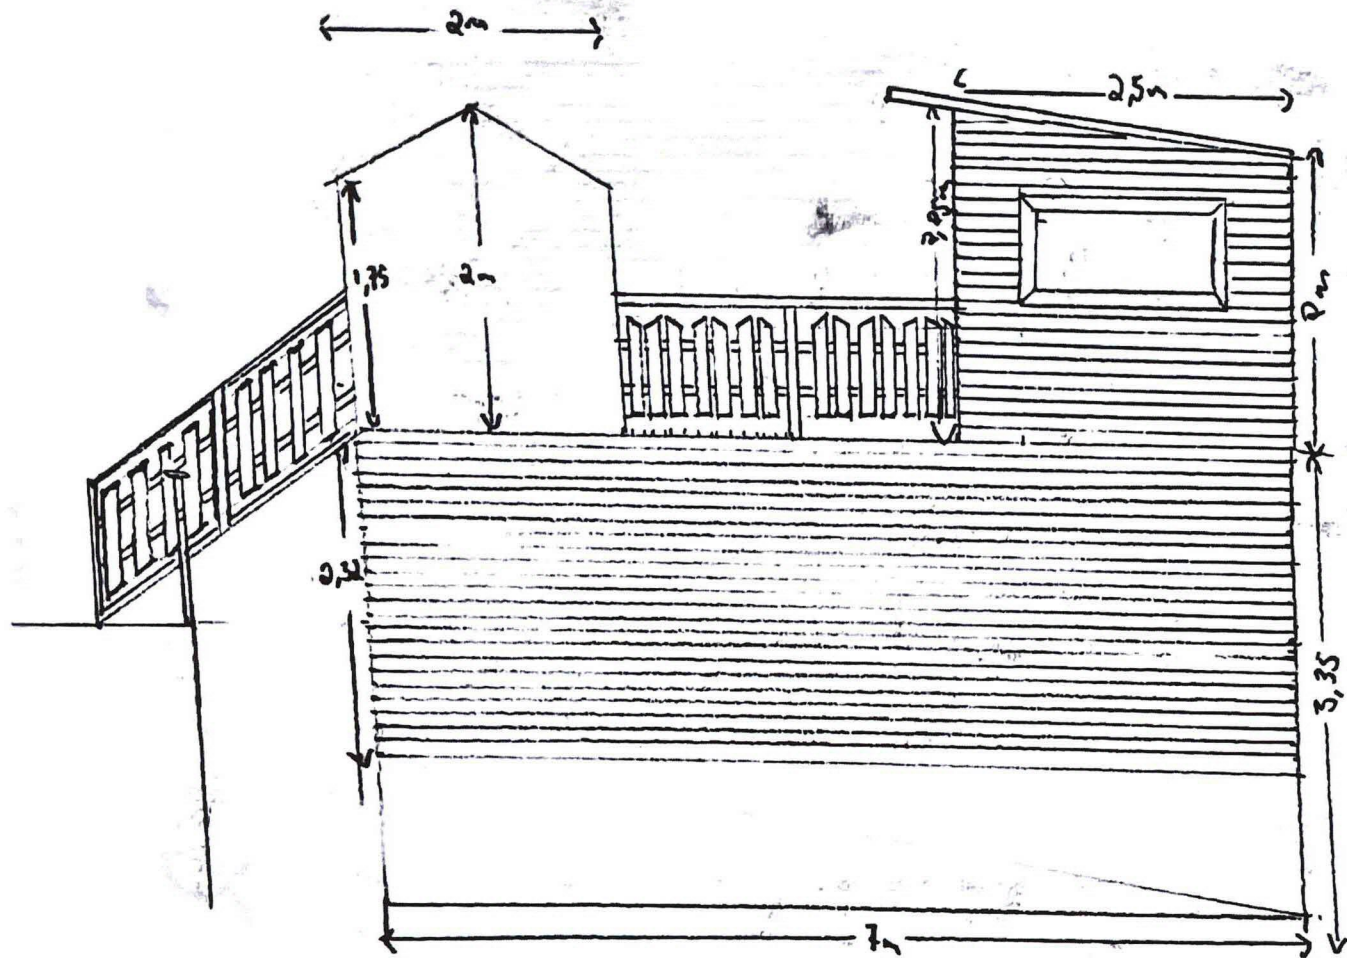


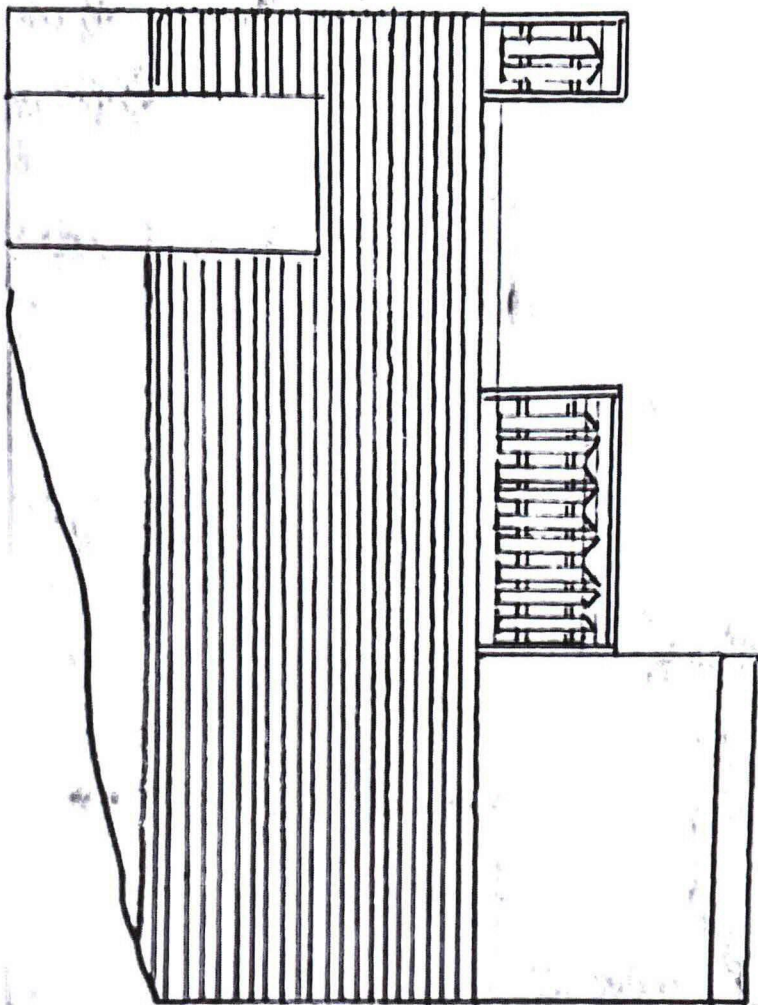




2

3

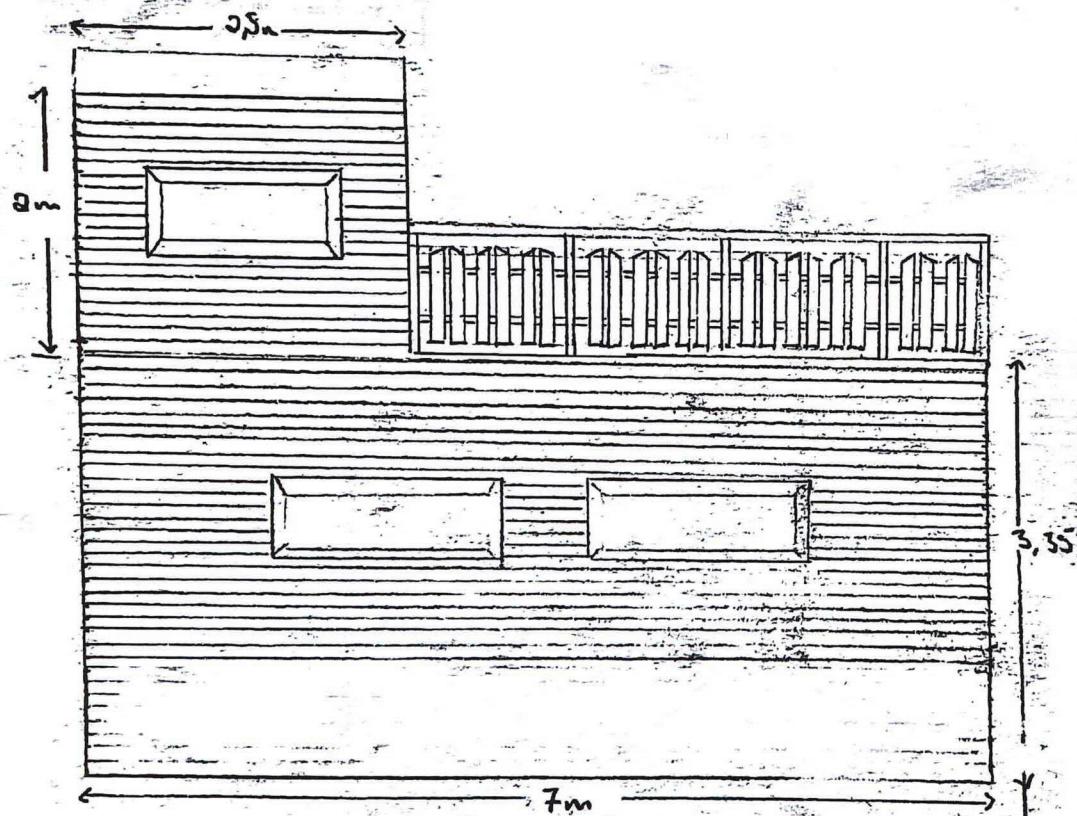


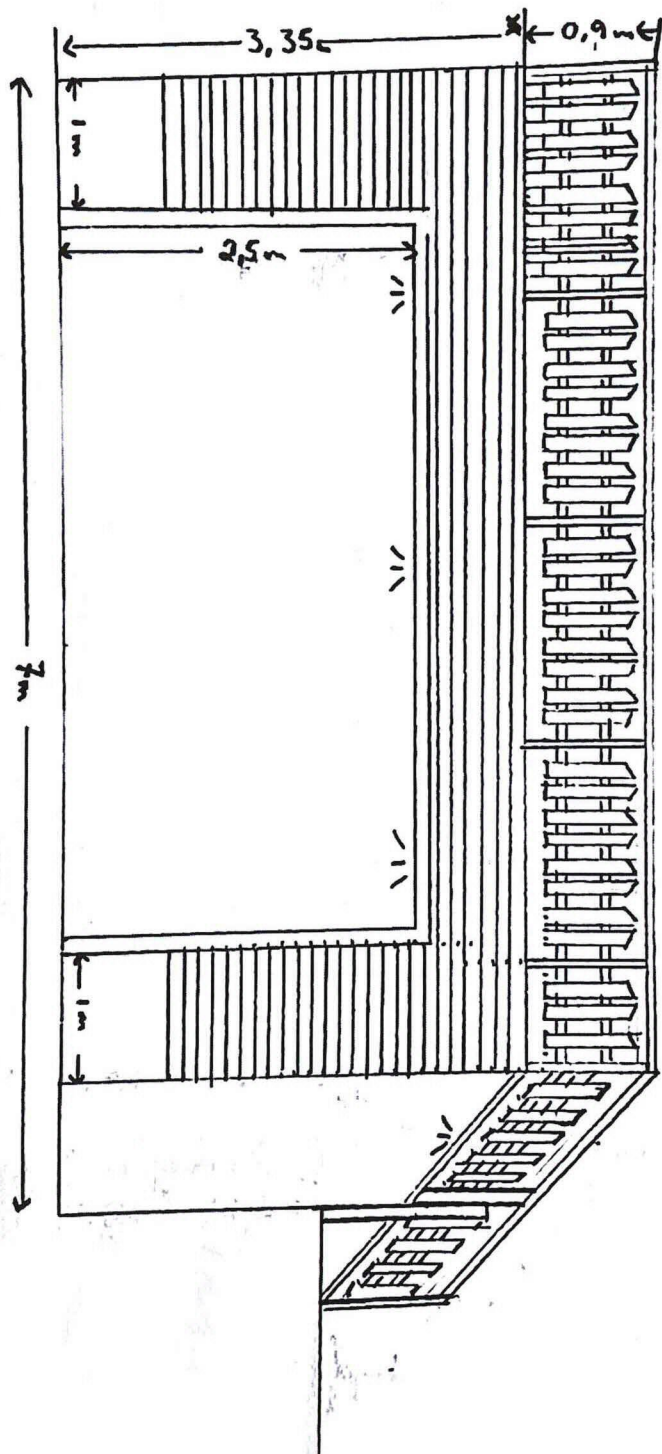

4

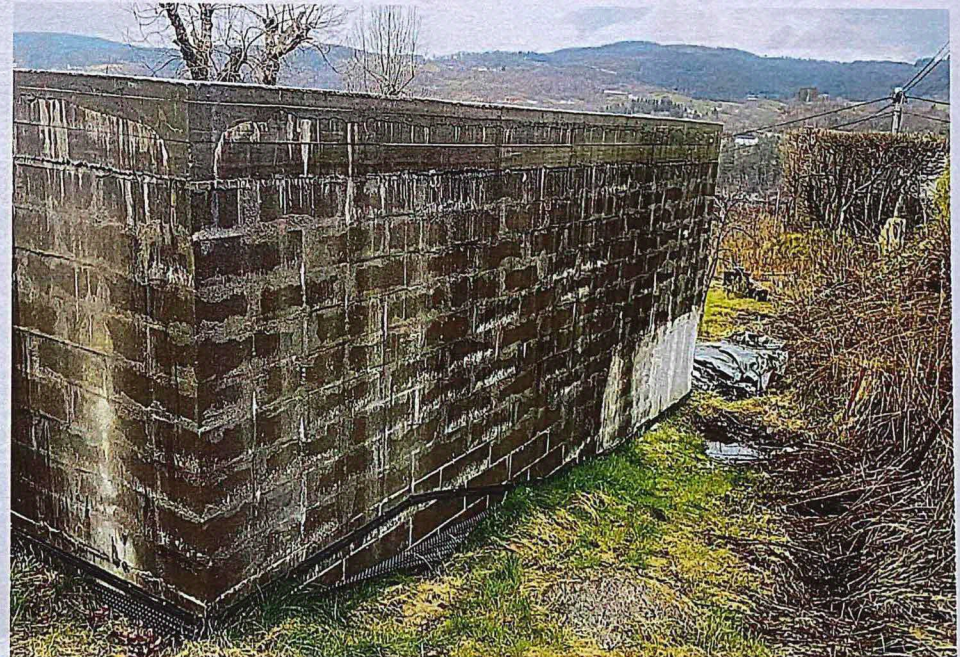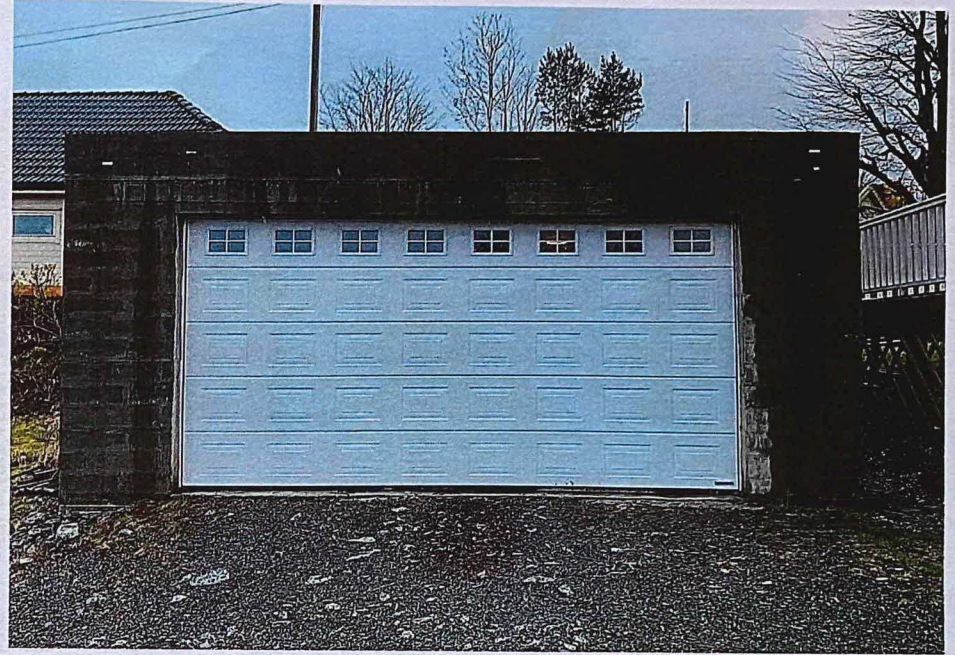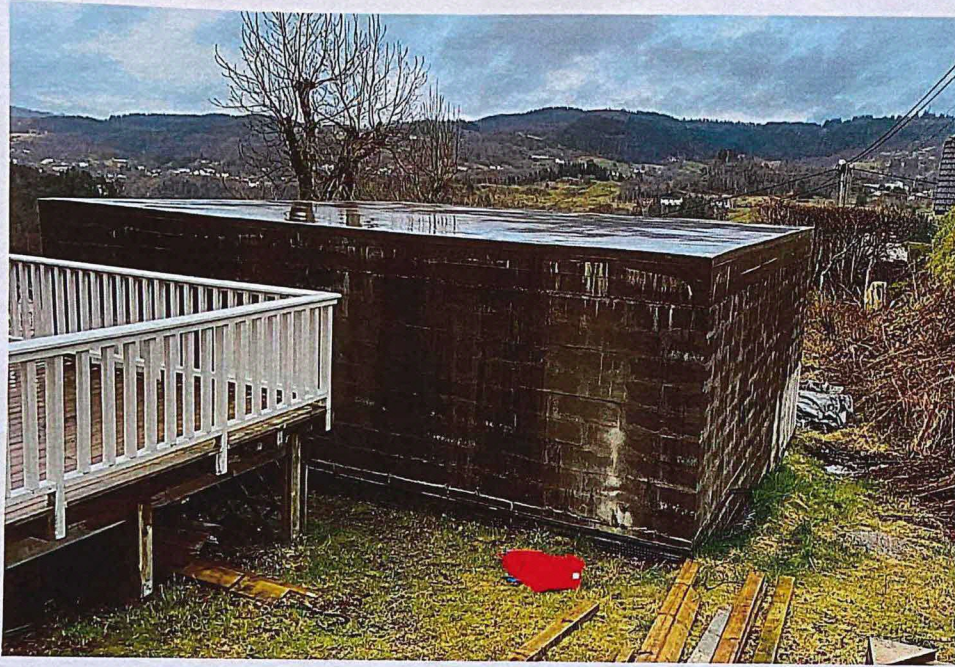



Q3

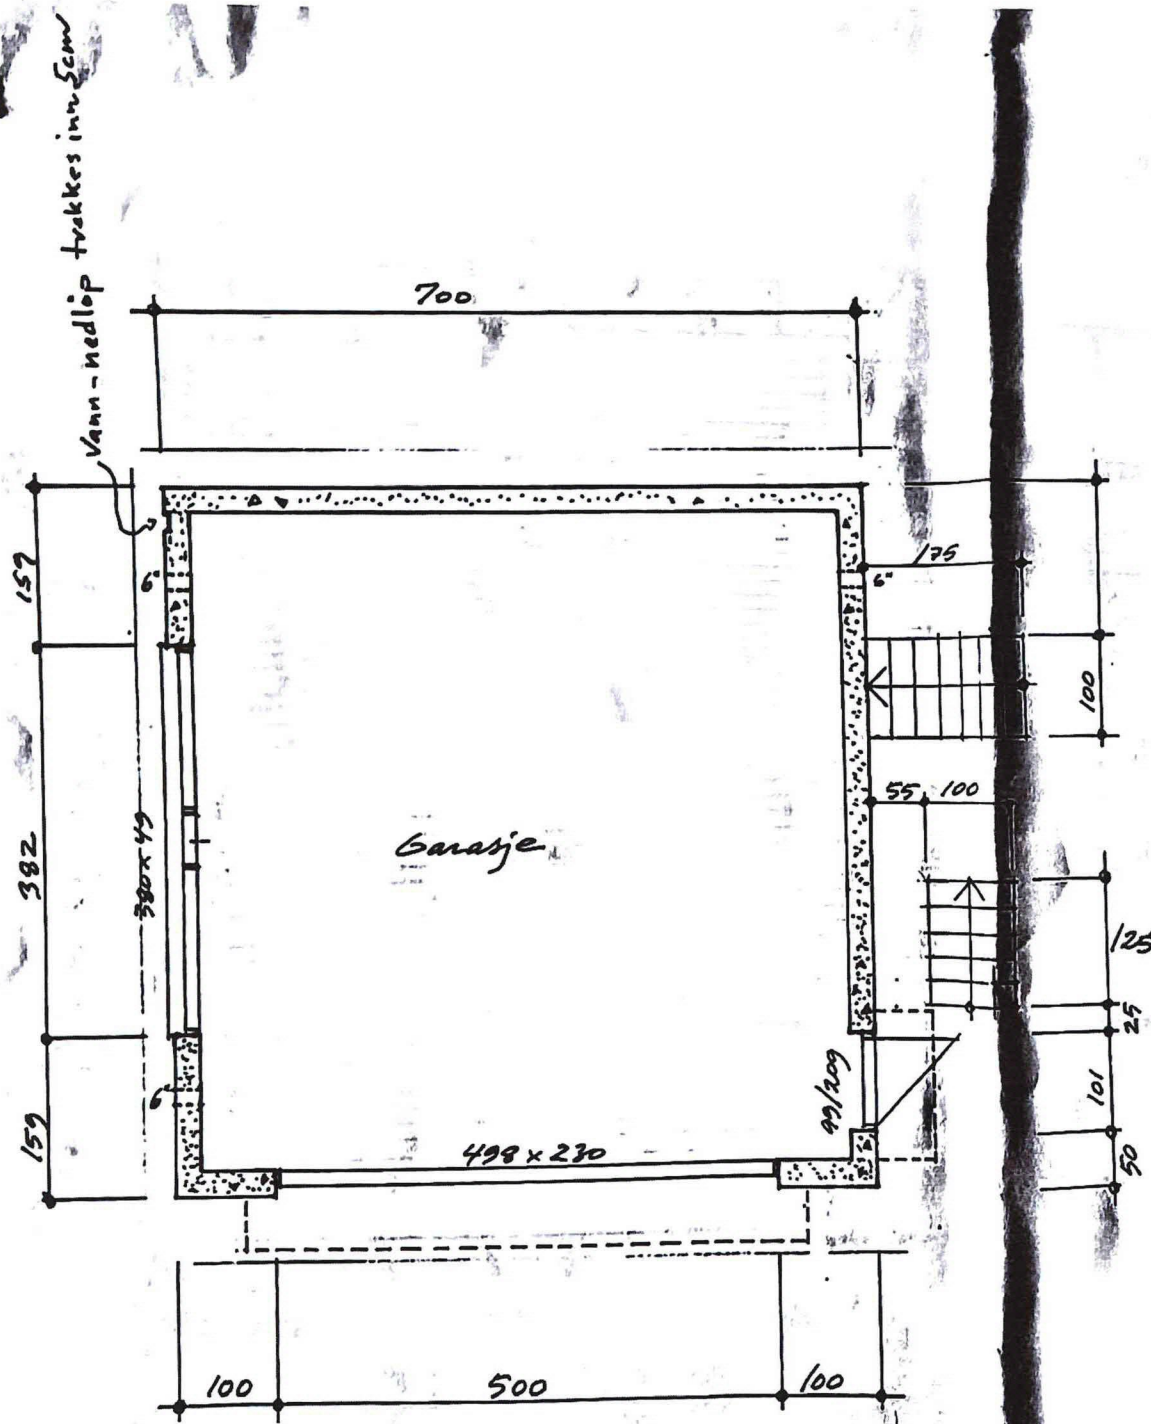

Garasje for Petter Brosvik
Plan mål 1 : 50 dato 22.03.2012

Hjalmar Styve

Sivilarkitekt Hjalmar Styve, Rollandslia 223 - 5115 ULSET / mobil 95066075

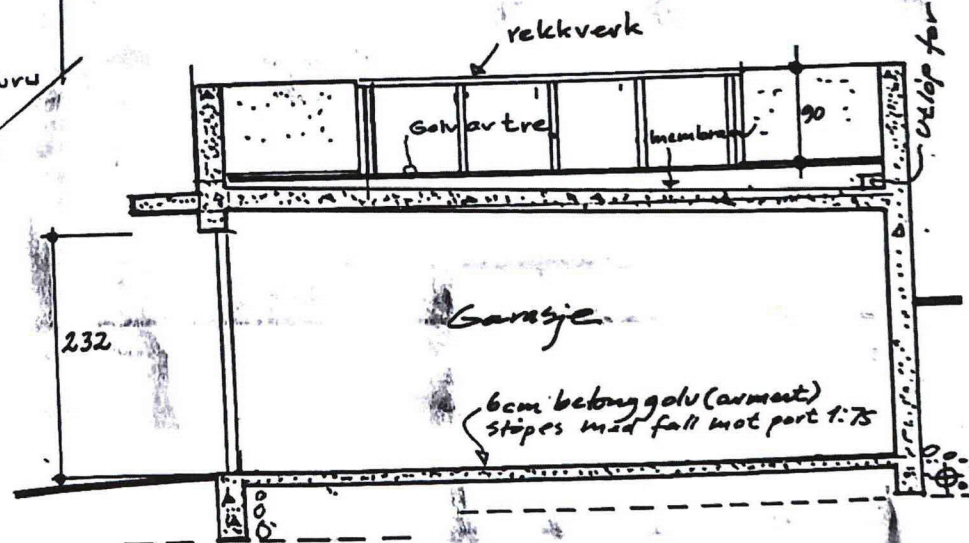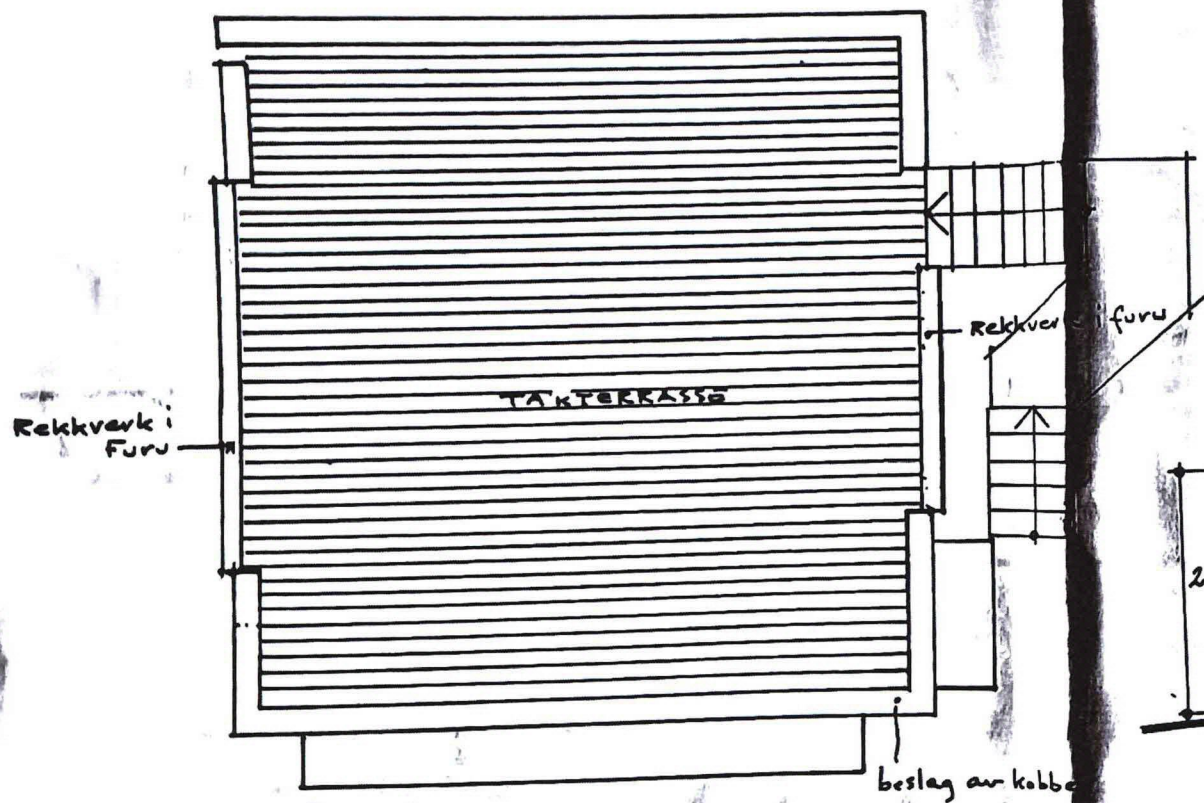

Garasje for Petter Brosvik


Takplan / snitt

mål 1 : 50


dato 22.03.2012

Hjalmar Styve

Sivilarkitekt Hjalmar Styve, Rollandslia 223 - 5115 ULSET / mobil 95066075

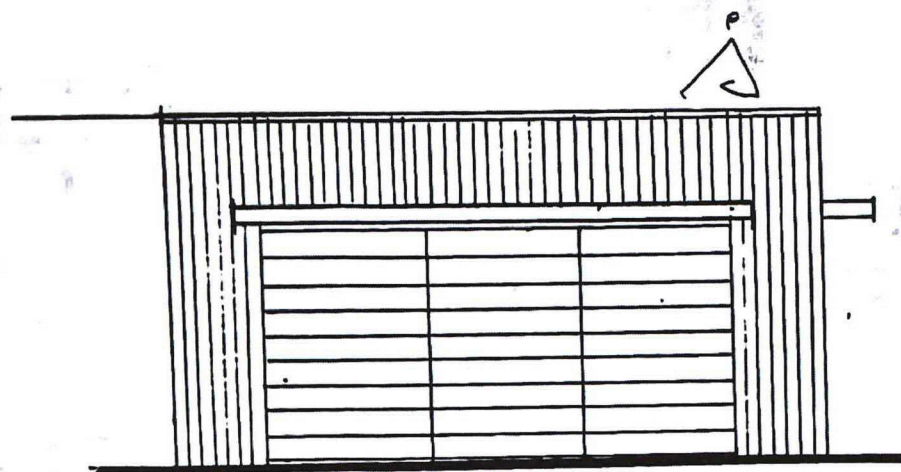

MOT INNKJØRSEL

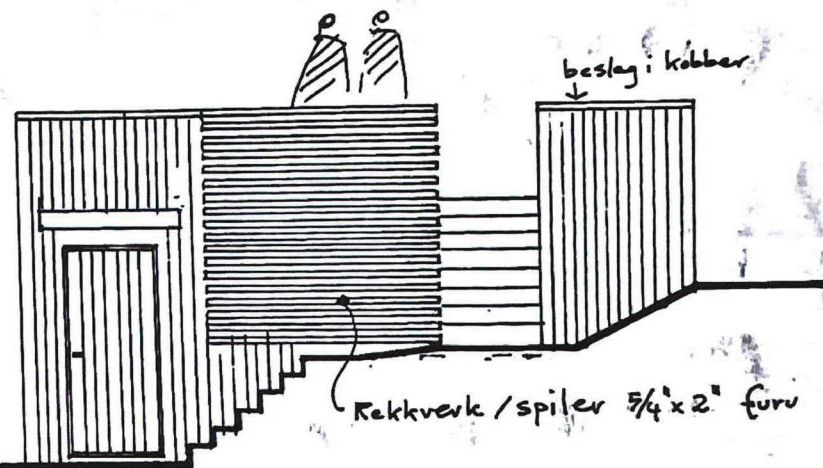

FASADE MOT HAGESIDE


Garasje for Petter Brosvik

Fasade


mål 1 : 50

dato 22.03.2012

Sivilarkitekt Hjalmar Styve, Rollandslia 223 - 5115 ULSET / mobil 95066075

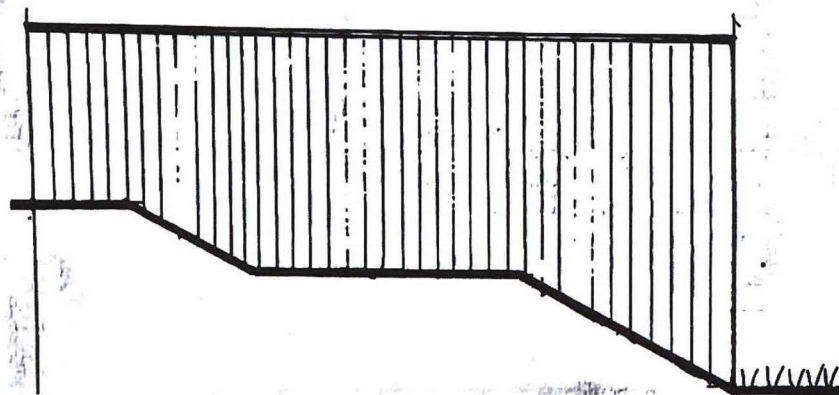

FASADE MOT NABO

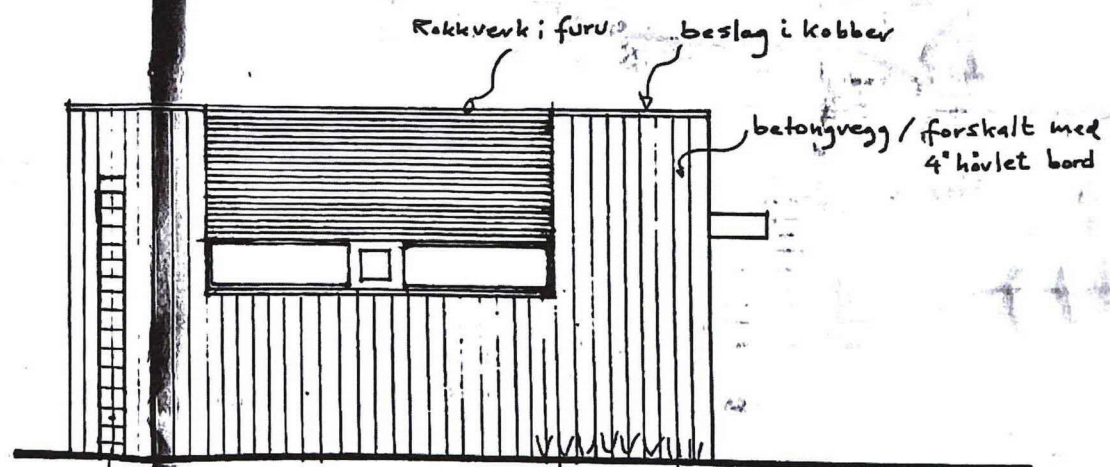

Rakkverk i furu: beslag i kobber

betongvegg / forskalt med
4° høylet bord

Hvit marmor i vann-nedløp

FASADE MOT ADKOMST

Garasje for Petter Brosvik
Fasade mål 1 : 50 dato 22.03.2012

Hjalmar Styve

Sivilarkitekt Hjalmar Styve, Rollandslia 223 - 5115 ULSET / mobil 95066075