
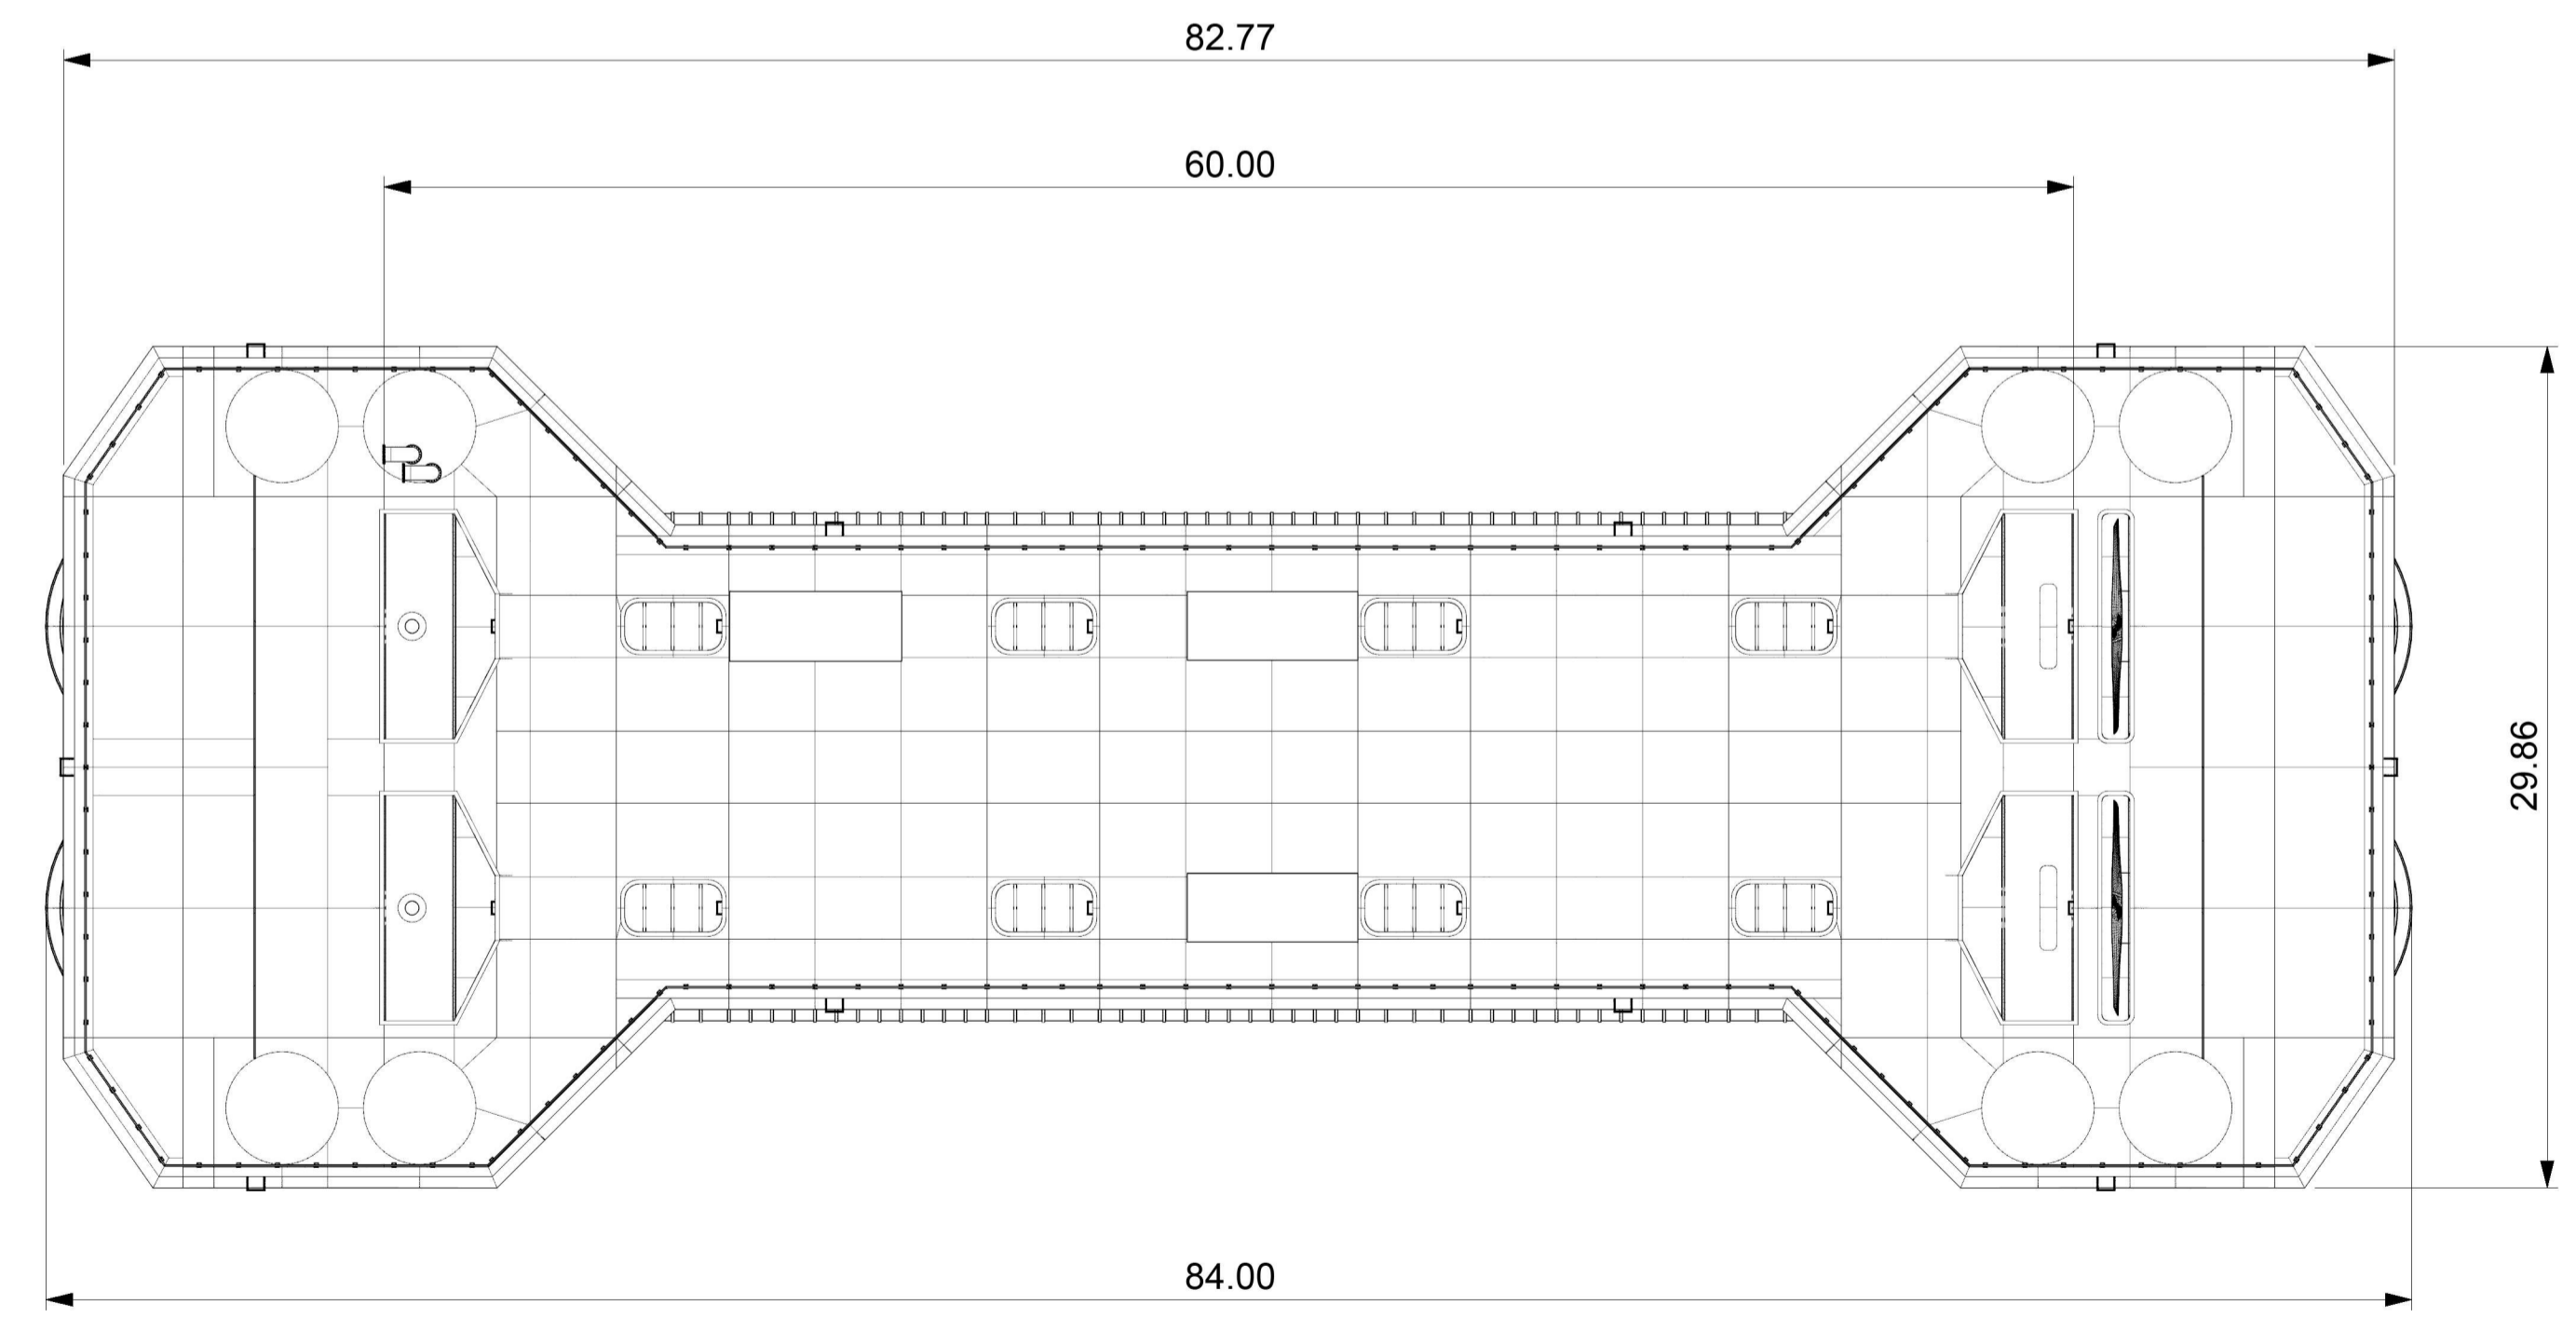
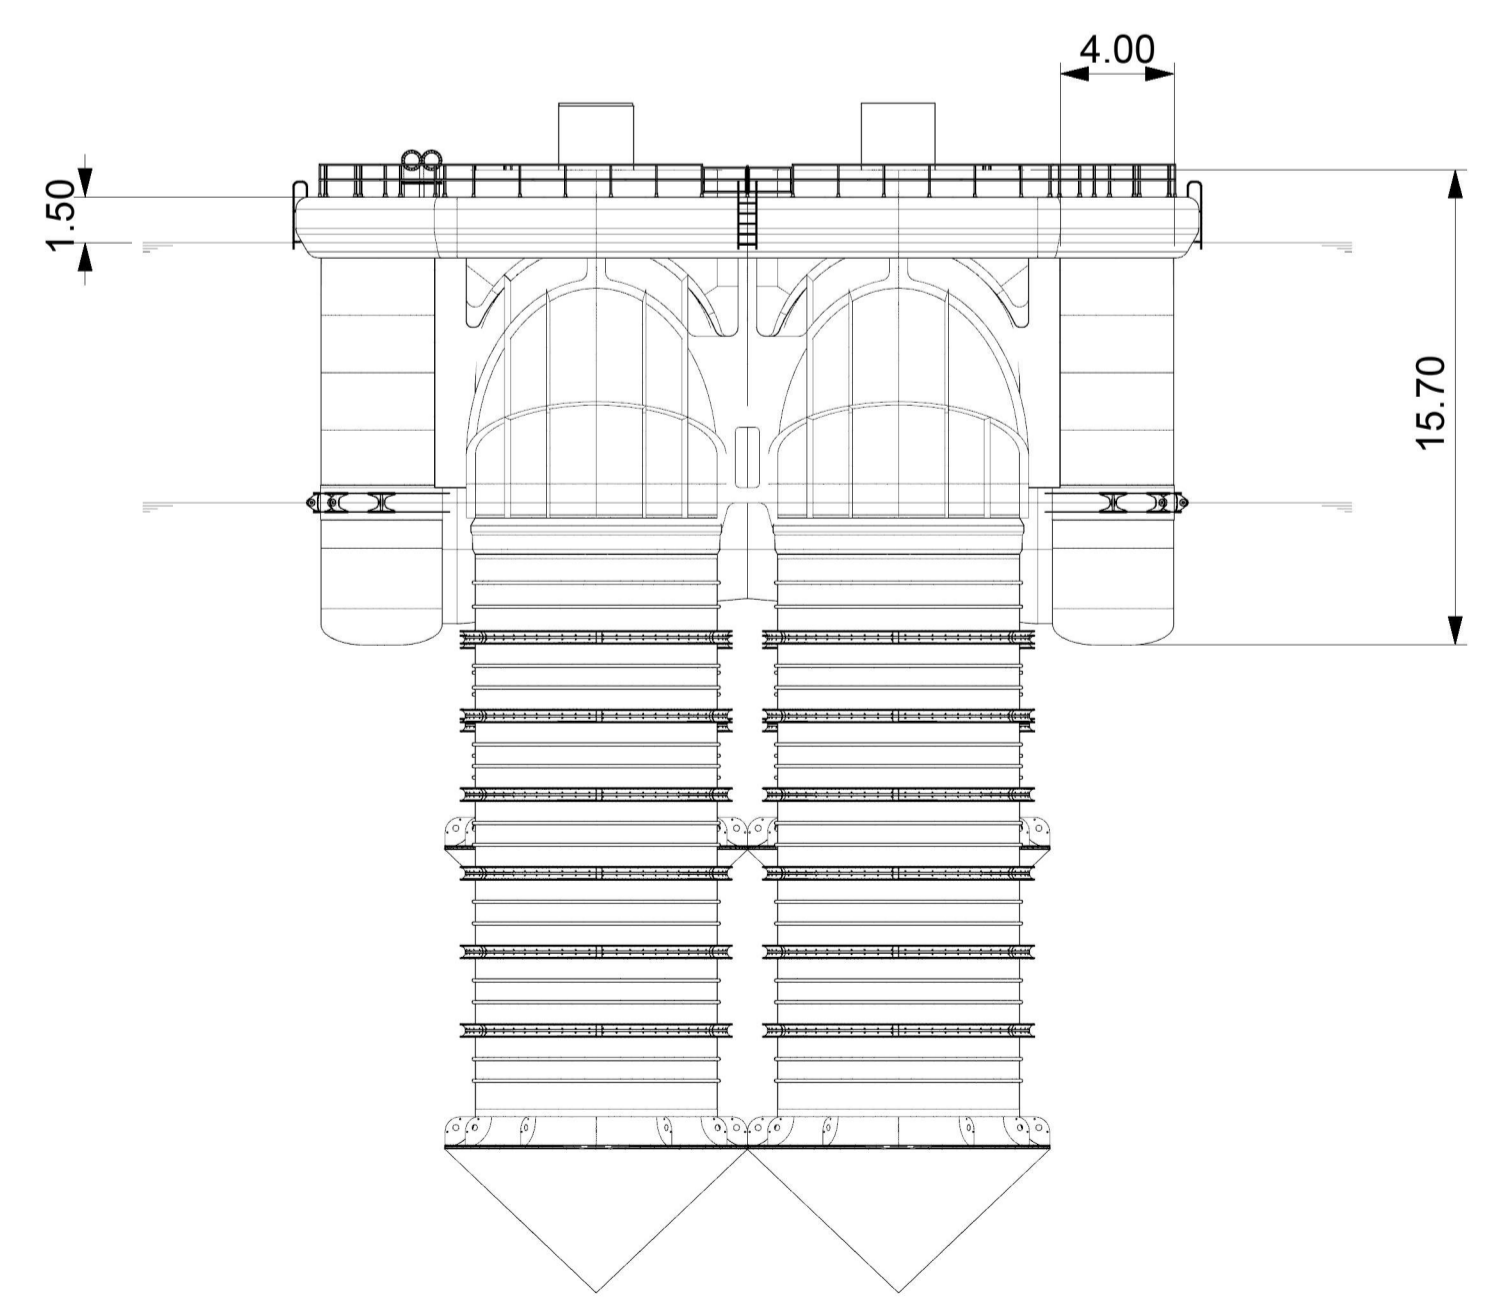
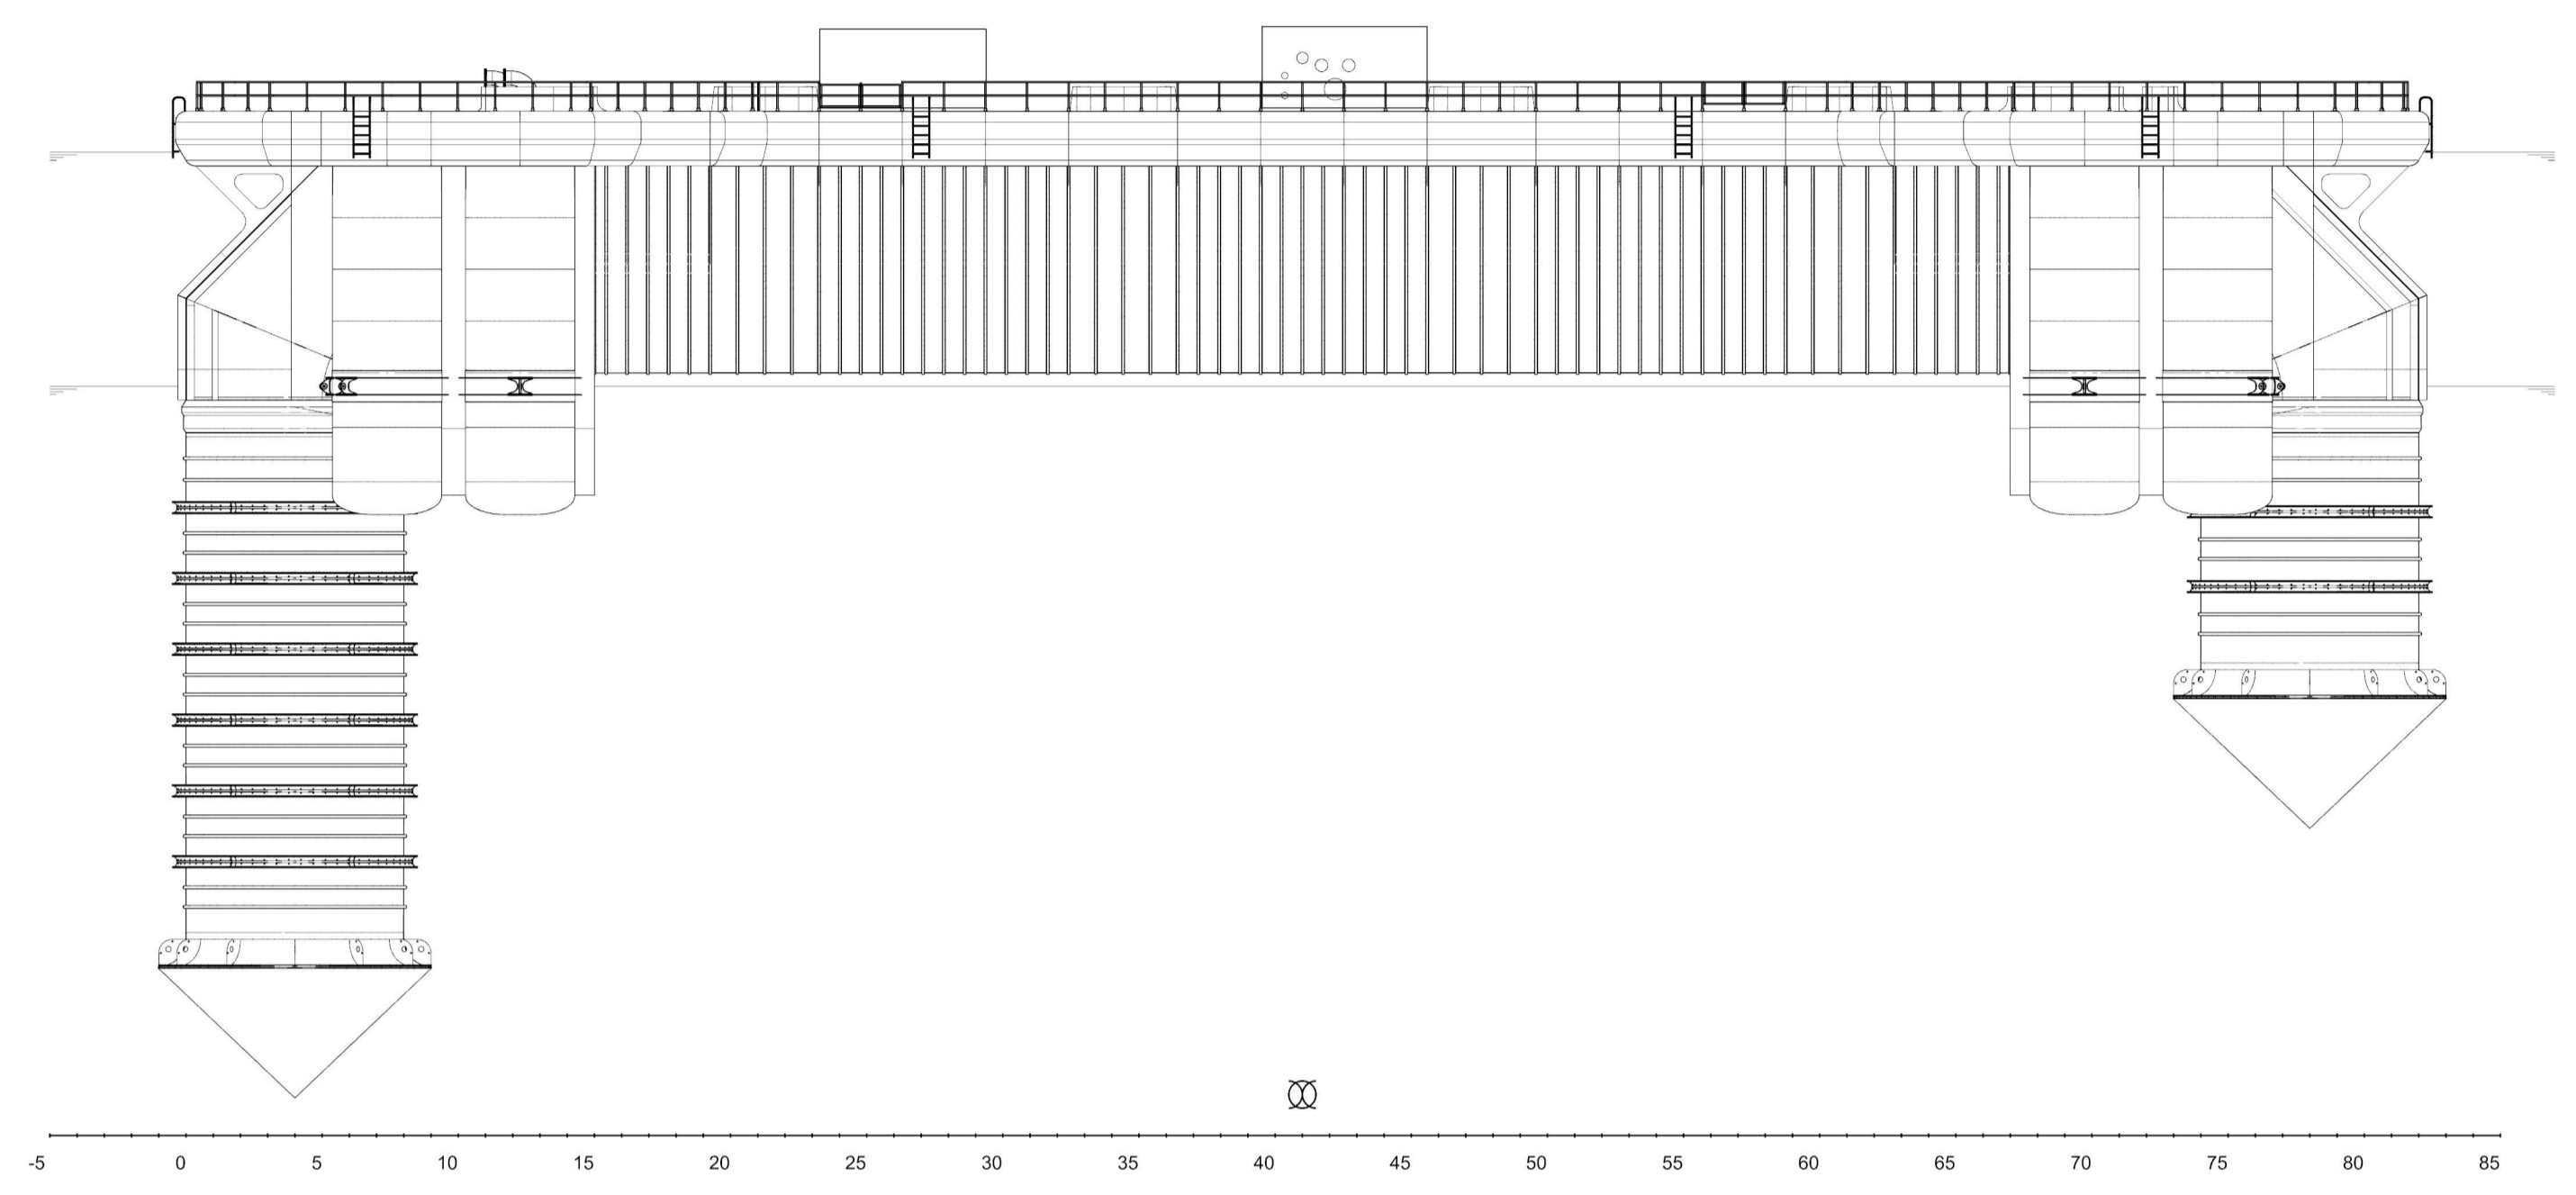


12 11 10 9 8 7 6 5 4 3

GENERAL
 1. LOA = 84.00m
 2. DWL = 82.34m
 3. WIDTH = 29.86m

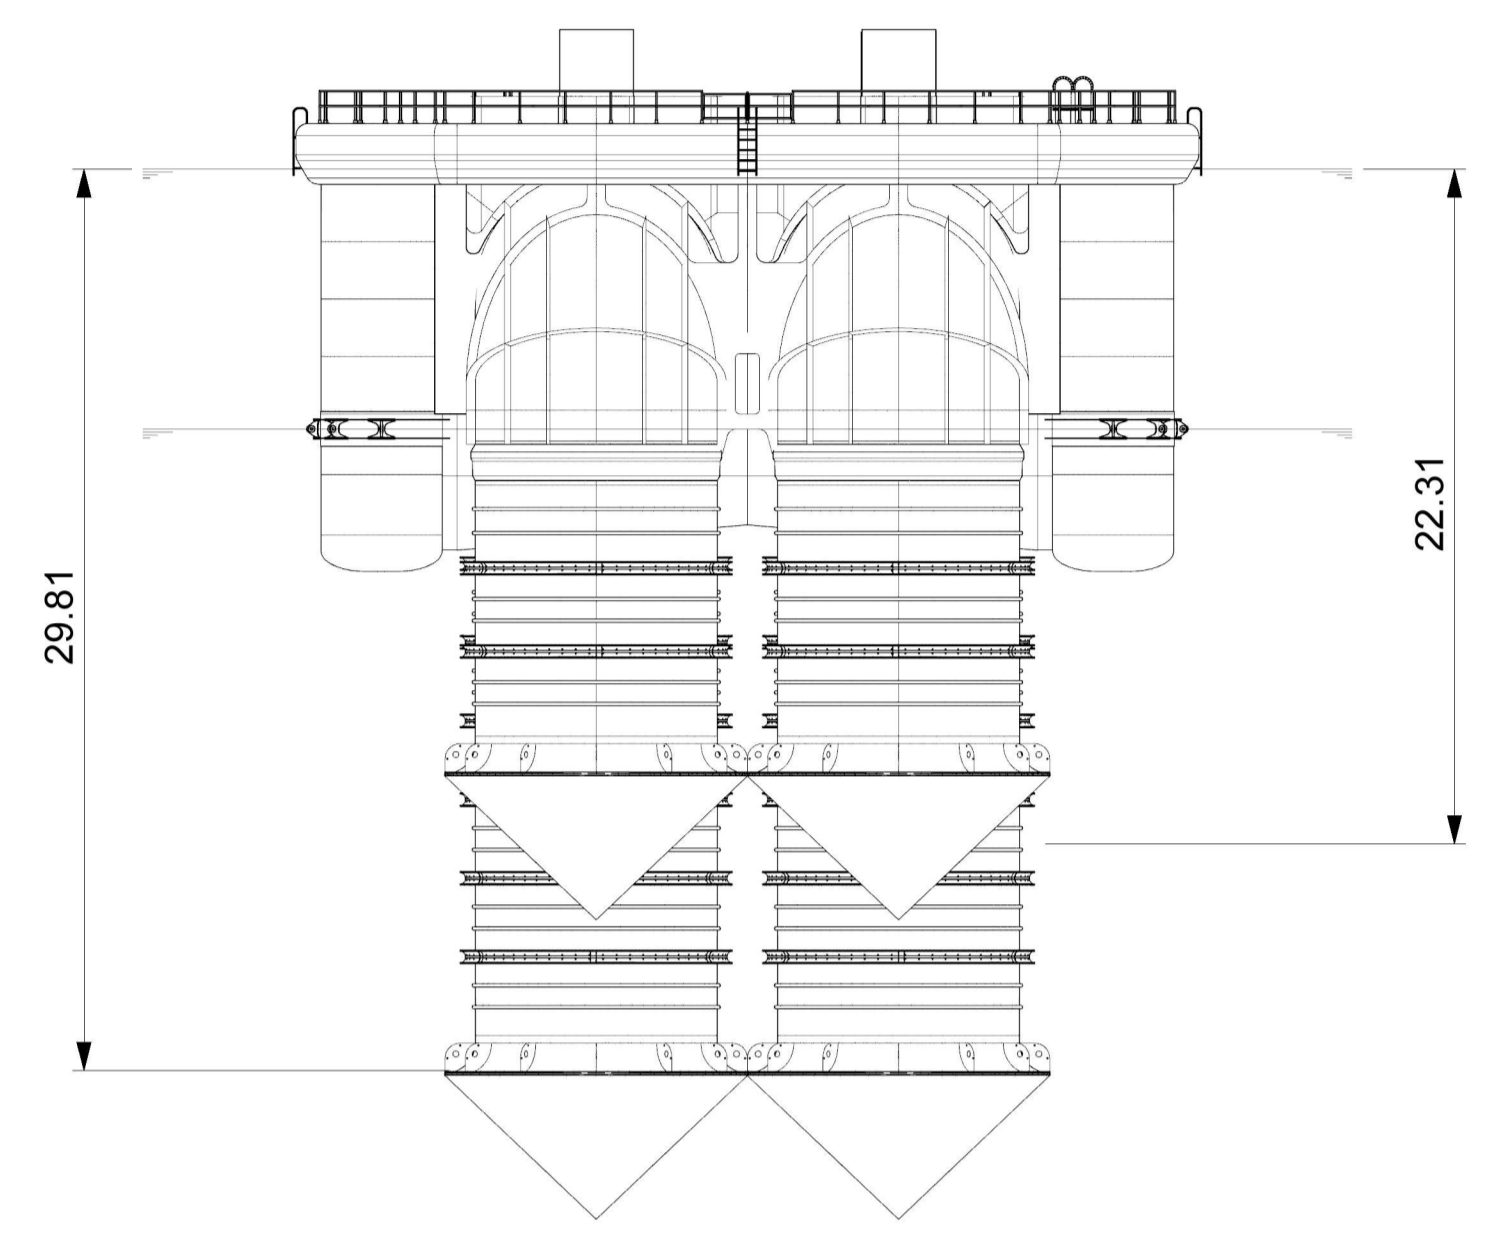

| Rev | Date | Reason for issue | Drawn by | Prepared | Checked | Approved | Checked | Approved |
|-----|------------|------------------------|----------|----------|---------|----------|---------|----------|
| B | 26.09.2019 | For information | HJF | HJF | BIB | - | - | - |
| A | 03.07.2019 | DRAFT- For information | HJF | HJF | BIB | - | - | - |

| SCALE | | FORMAT | PROJECTION | CLIENT | |
|-------|----|--------|------------|-----------|--|
| 1:250 | A1 | | | FiReCo AS | |

| PROJECT | | PROJECT / DRAWING TITLE | |
|----------|--|---------------------------------------|--|
| 70428 03 | | PIPEFARM KONSTRUKSJONSDESIGN HOVEDMÅL | |

| CLIENTS DRAWING NO. | | CONTRACT NO. | | DRAWING NO. | | ISSUE (REV.) SHEET | |
|---------------------|--|--------------|--|--------------|---|--------------------|---|
| P01DG101-300rev2.0 | | | | P01DG101-300 | B | 1 | 1 |

12 11 10 9 8 7 6 5 4 3