
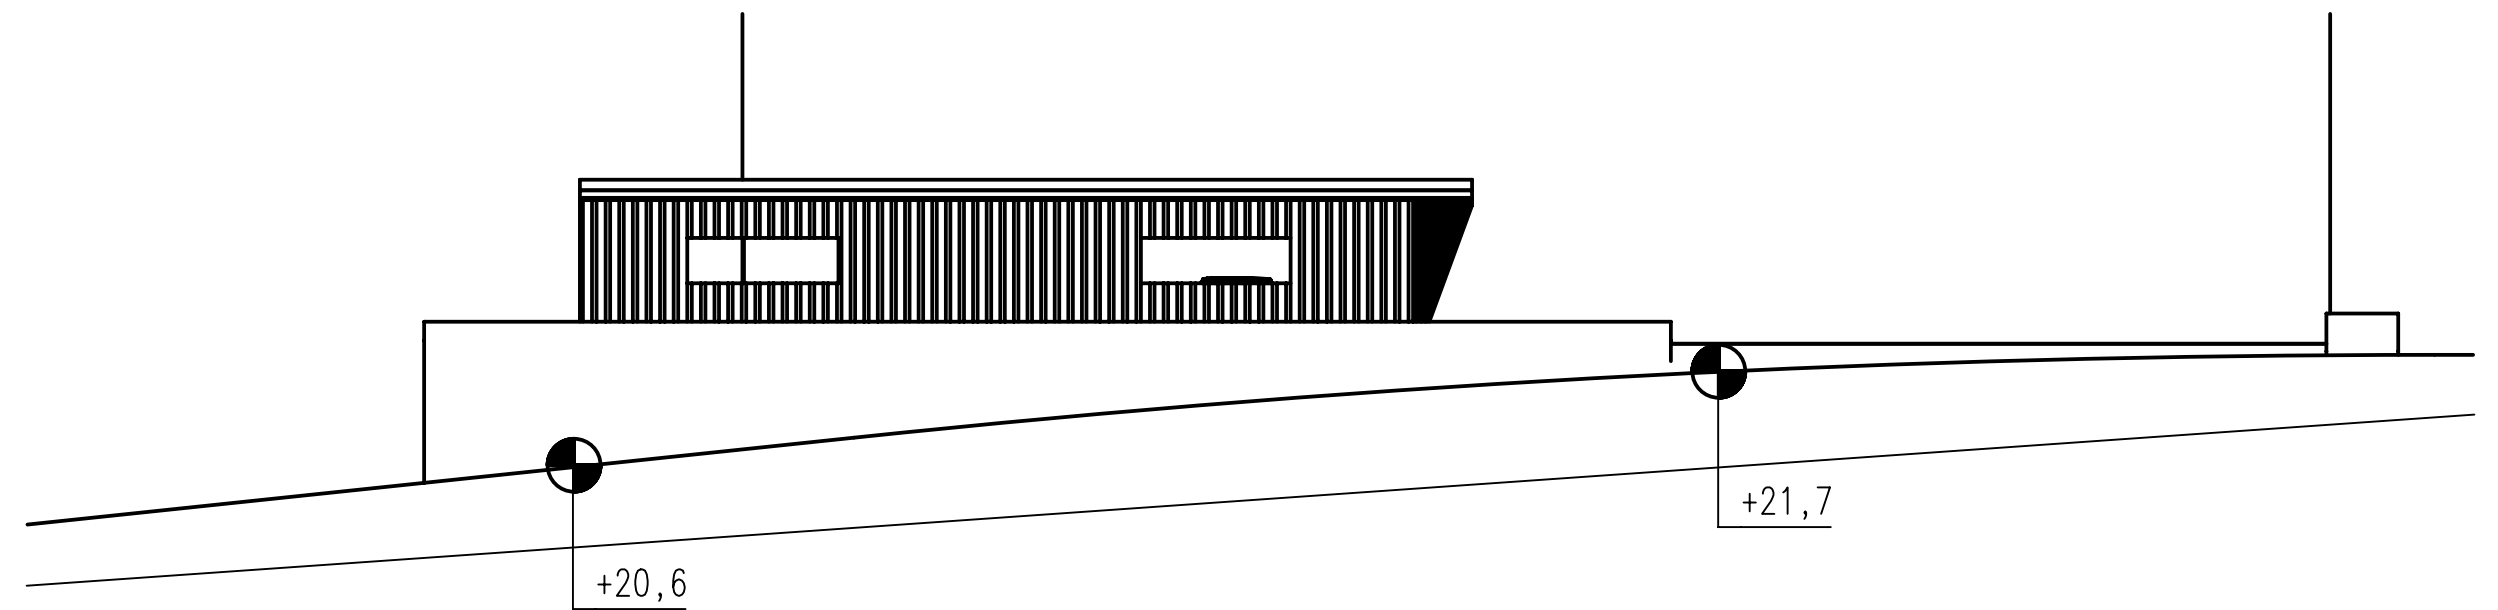


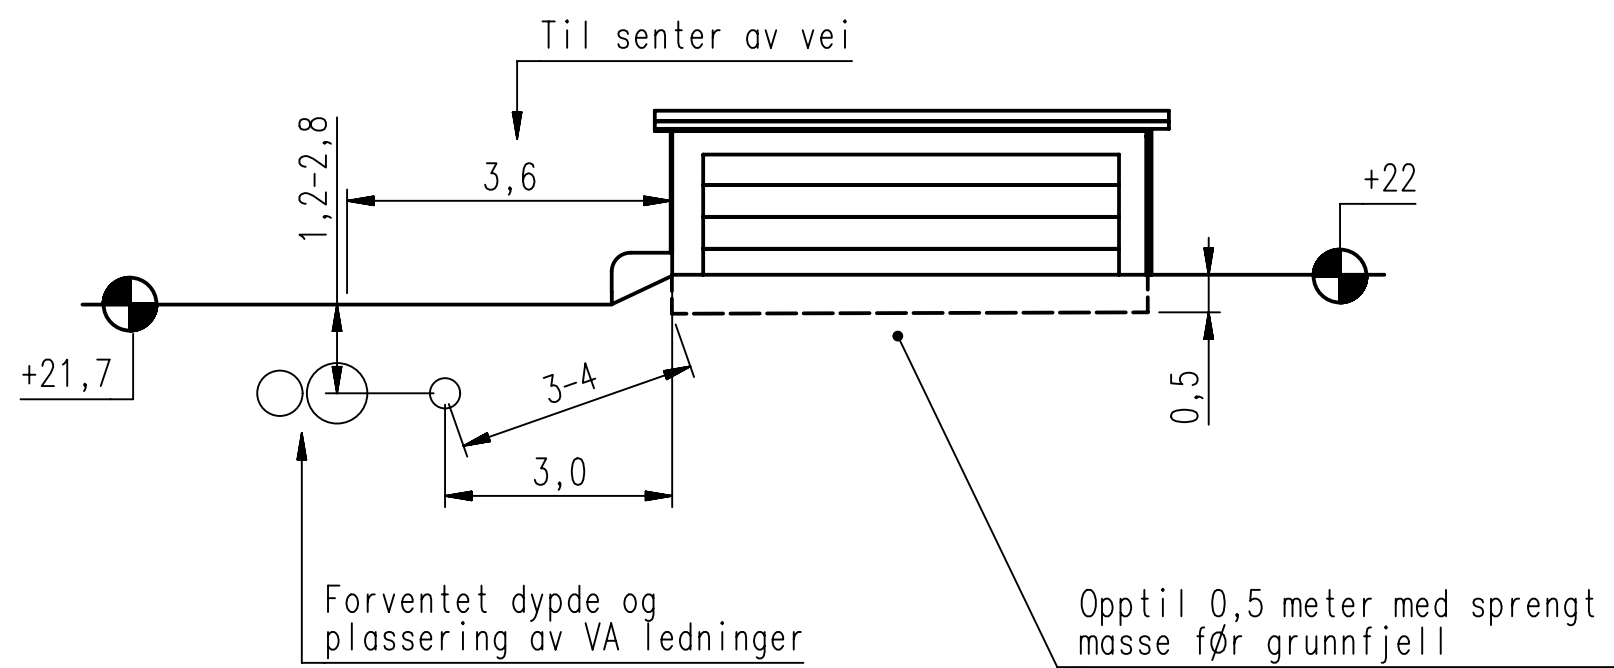

	ev.D	Rev.C	Rev.B	Rev.A	Issue:	Original	Klubben	snitt, fasade, VA ledning
					Sign:	HakDa	76 5914	Håkon Dalland
					Date:	090620	Scale:	98668191
					Check:		1:100	
					Appr:		A2	haakidal@gmail.com
					Title:			gård / bruks nr.
					Frittstående Garasje			188 / 295
					69 Kvm			Sheet no 2 / 2