

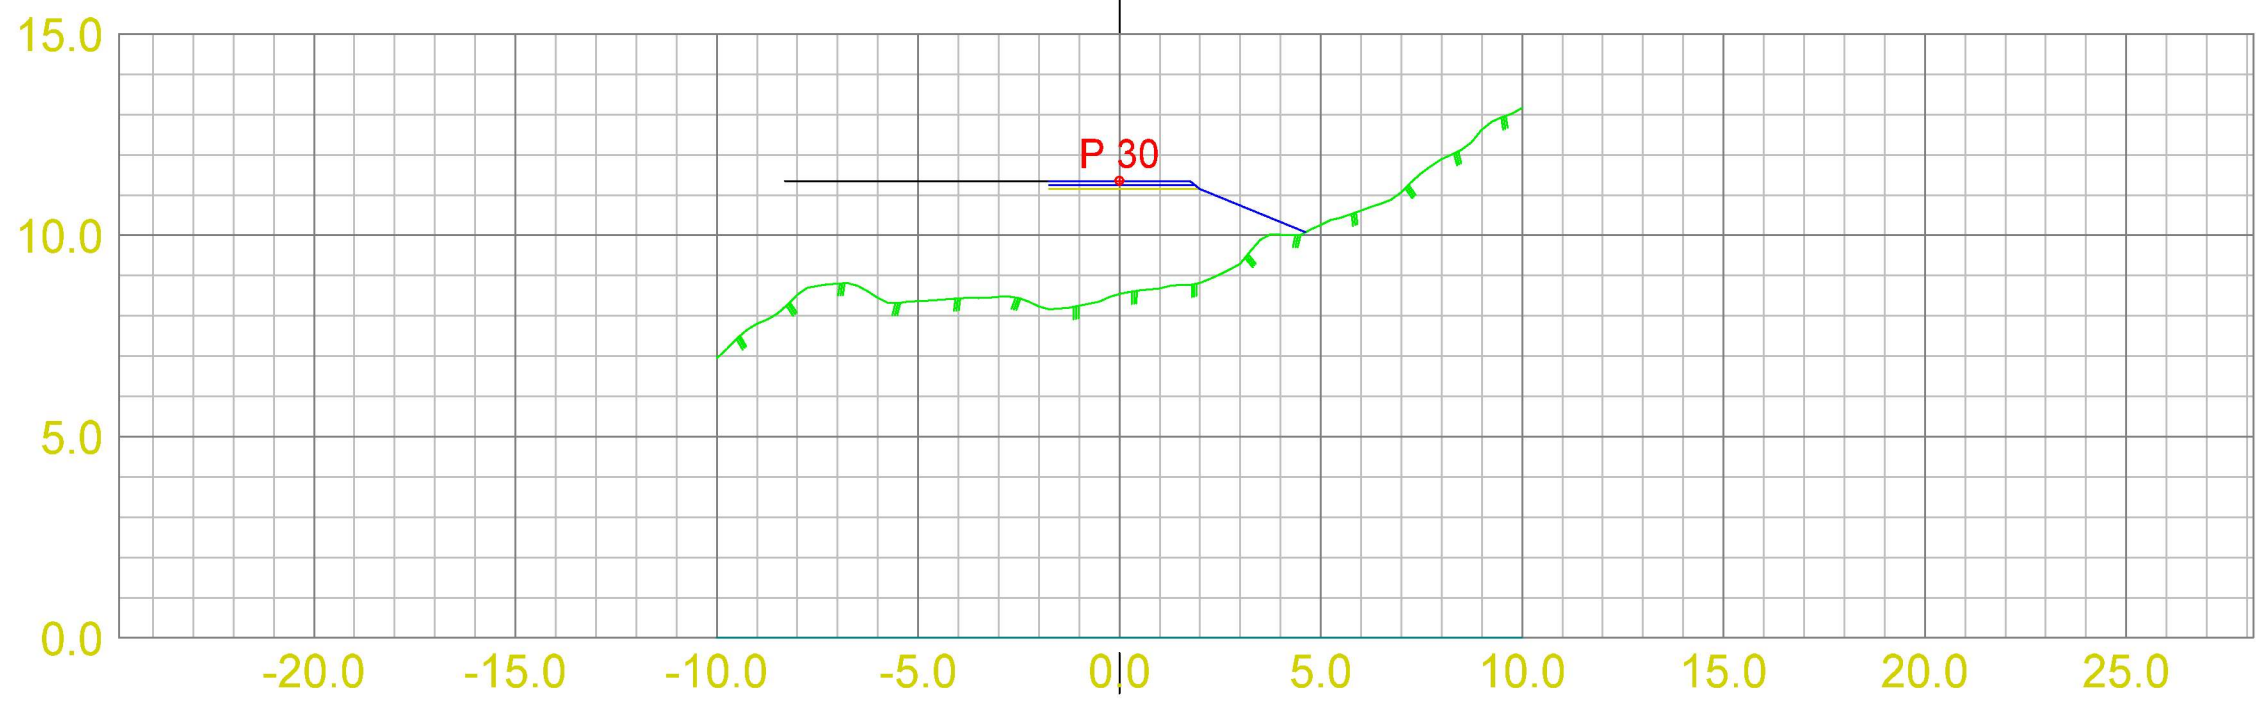
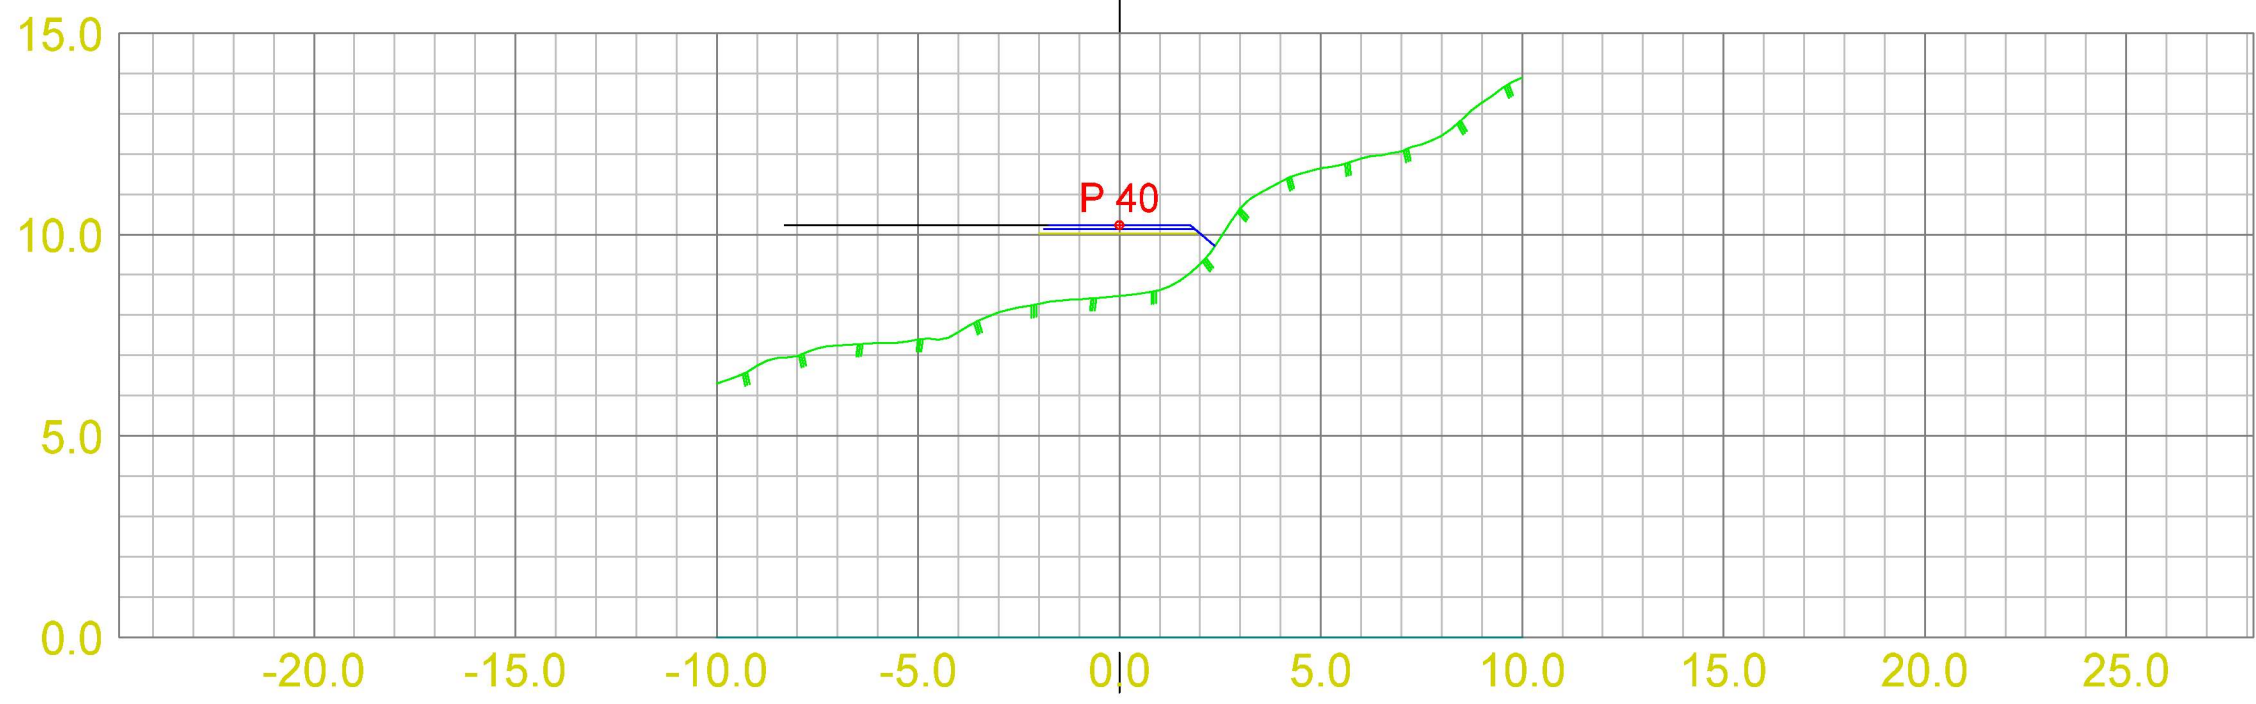




Tverrprofiler veg SV1				
Dato	Konstr./tegnet	Godkjent	Målestokk	
24.06.2020	JN	ØH	1:200	
Tverrprofiler veg			Erstatning for:	Erstattet av:
			302	
Hensvisning:		Beregning:		

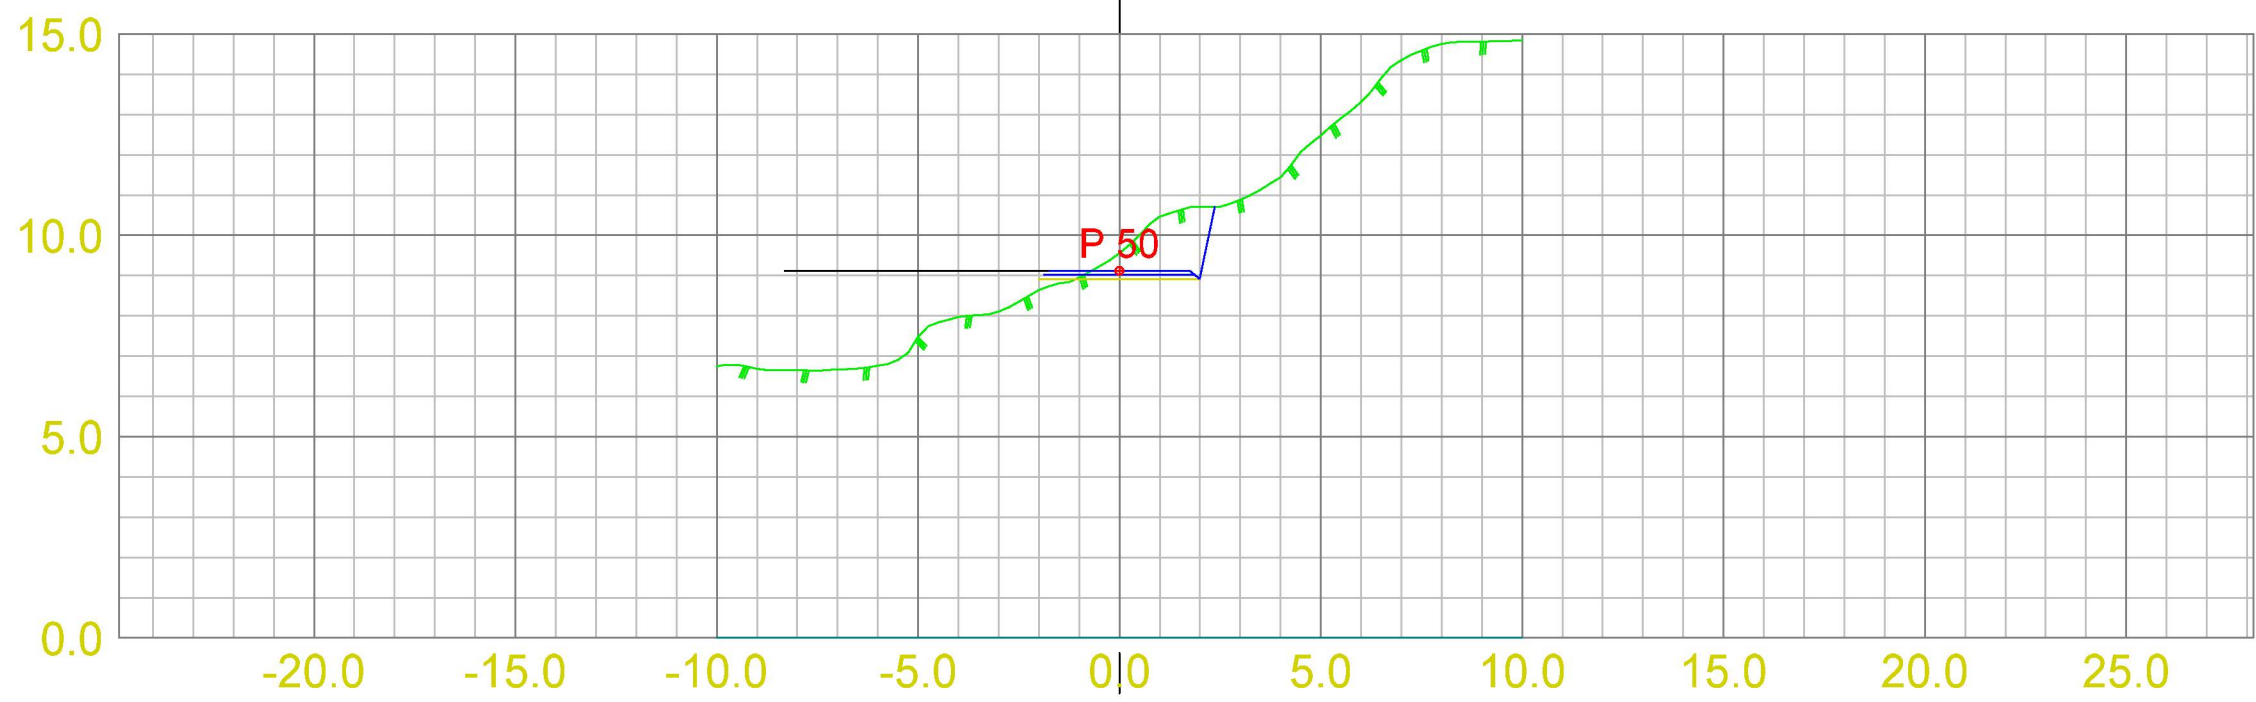

Tverrprofiler veg SV1				
Dato	Konstr./tegnet	Godkjent	Målestokk	
24.06.2020	JN	ØH	1:200	
Tverrprofiler veg			Erstatning for:	Erstattet av:
			302	
Hensvisning:		Beregning:		

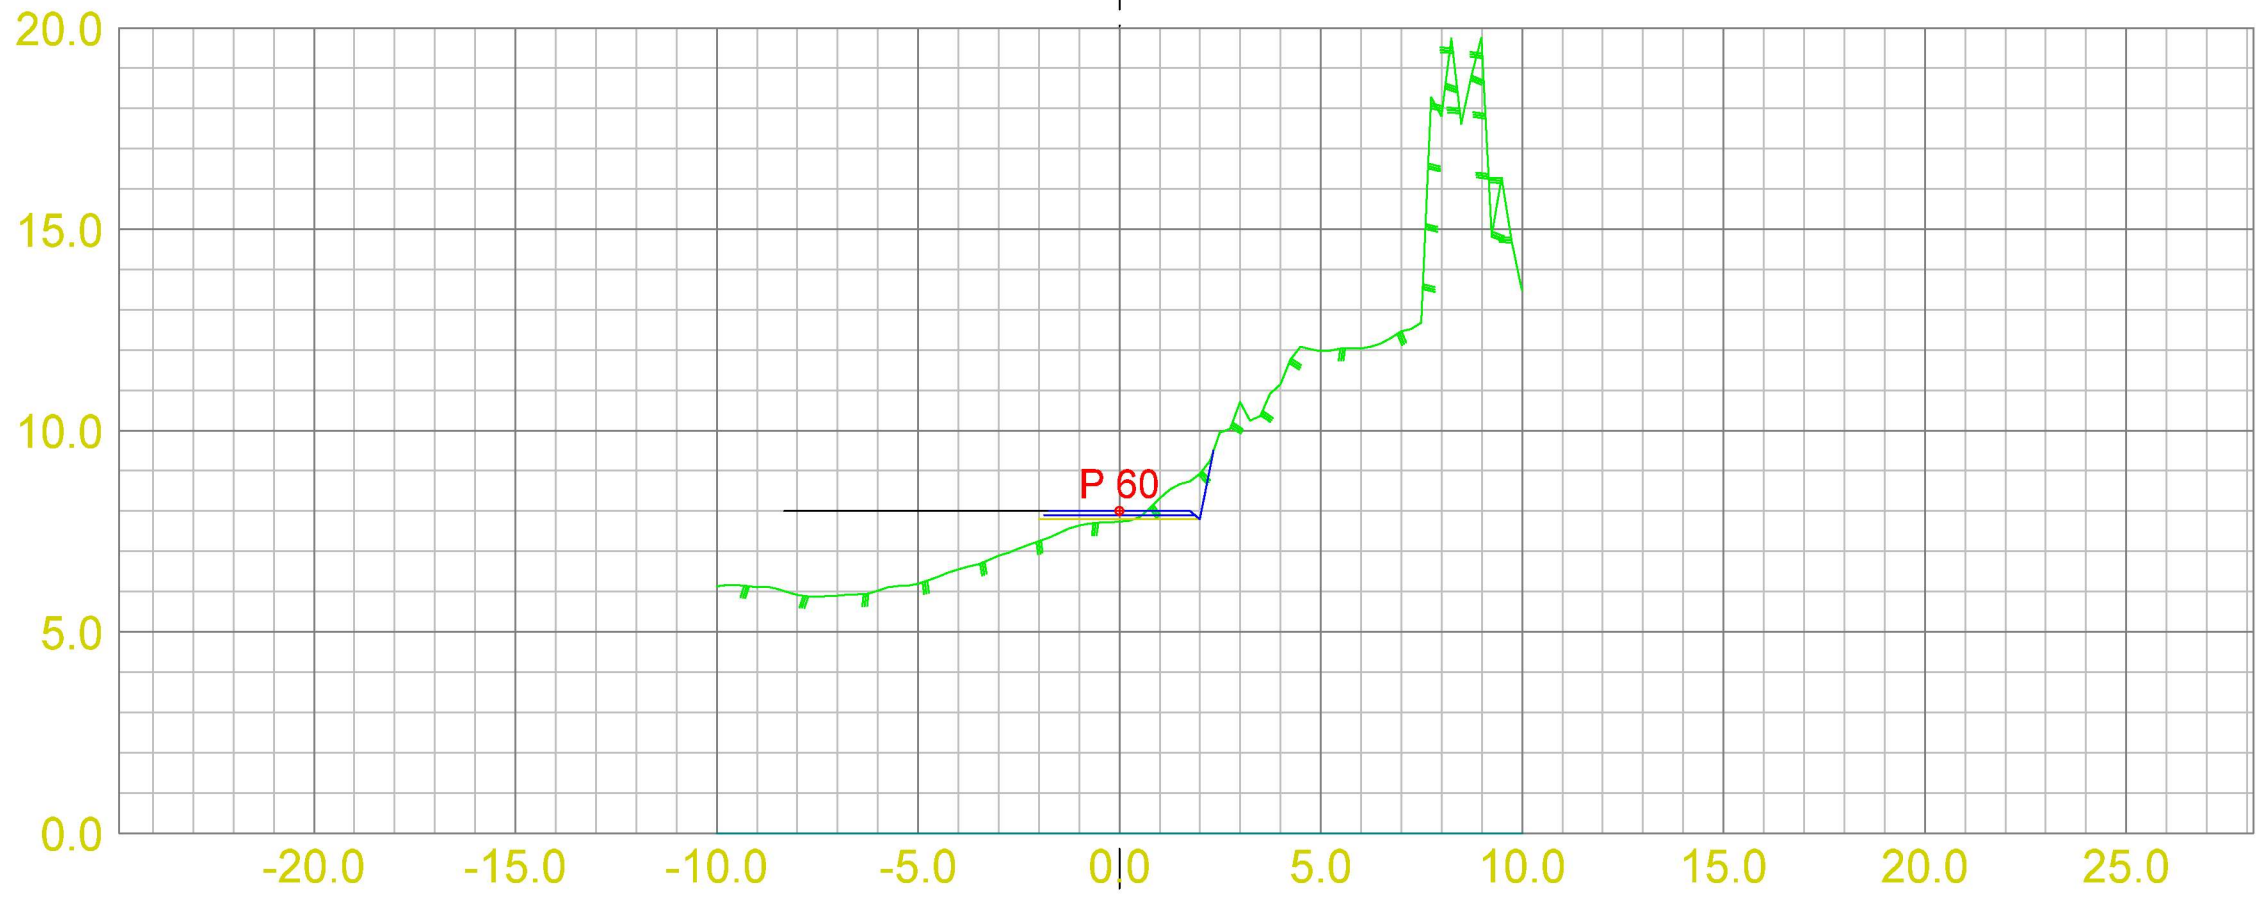

Tverrprofiler veg SV1				
Dato	Konstr./tegnet	Godkjent	Målestokk	
24.06.2020	JN	ØH	1:200	
Tverrprofiler veg			Erstatning for:	Erstattet av:
			302	
Hensvisning:		Beregning:		

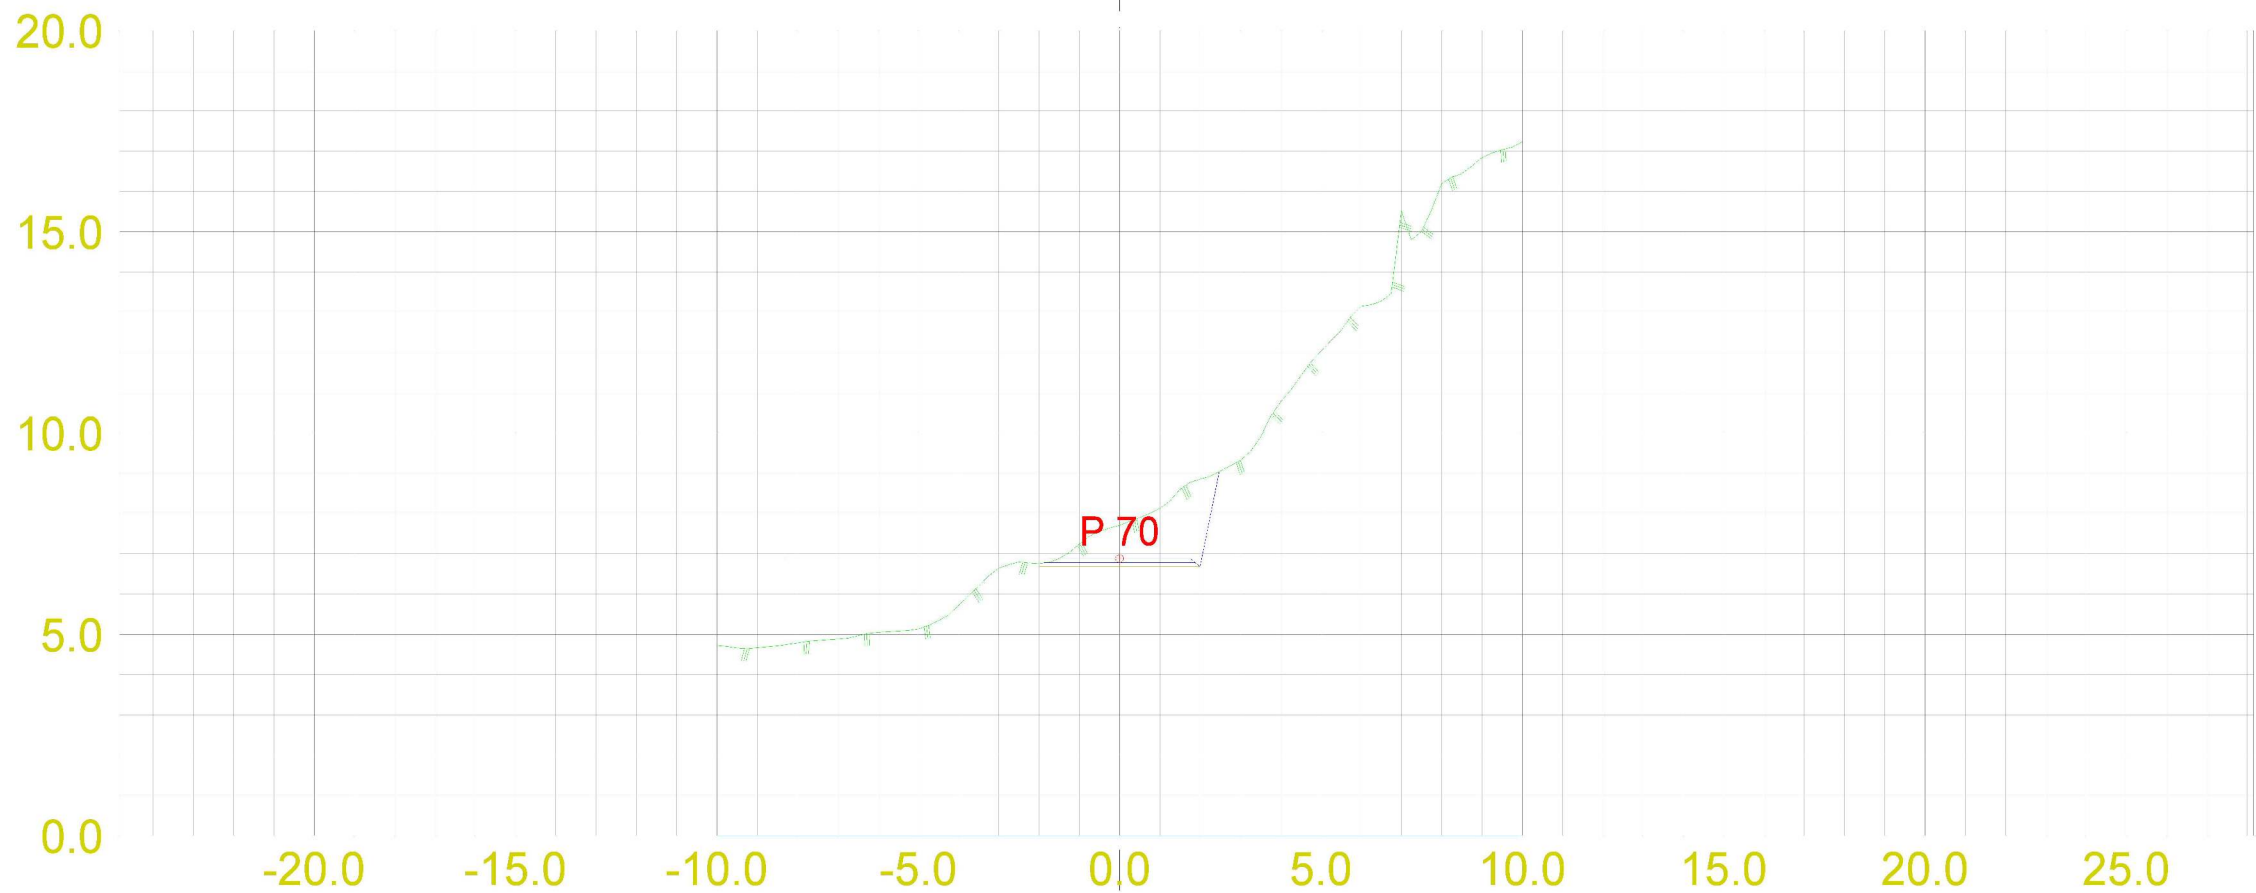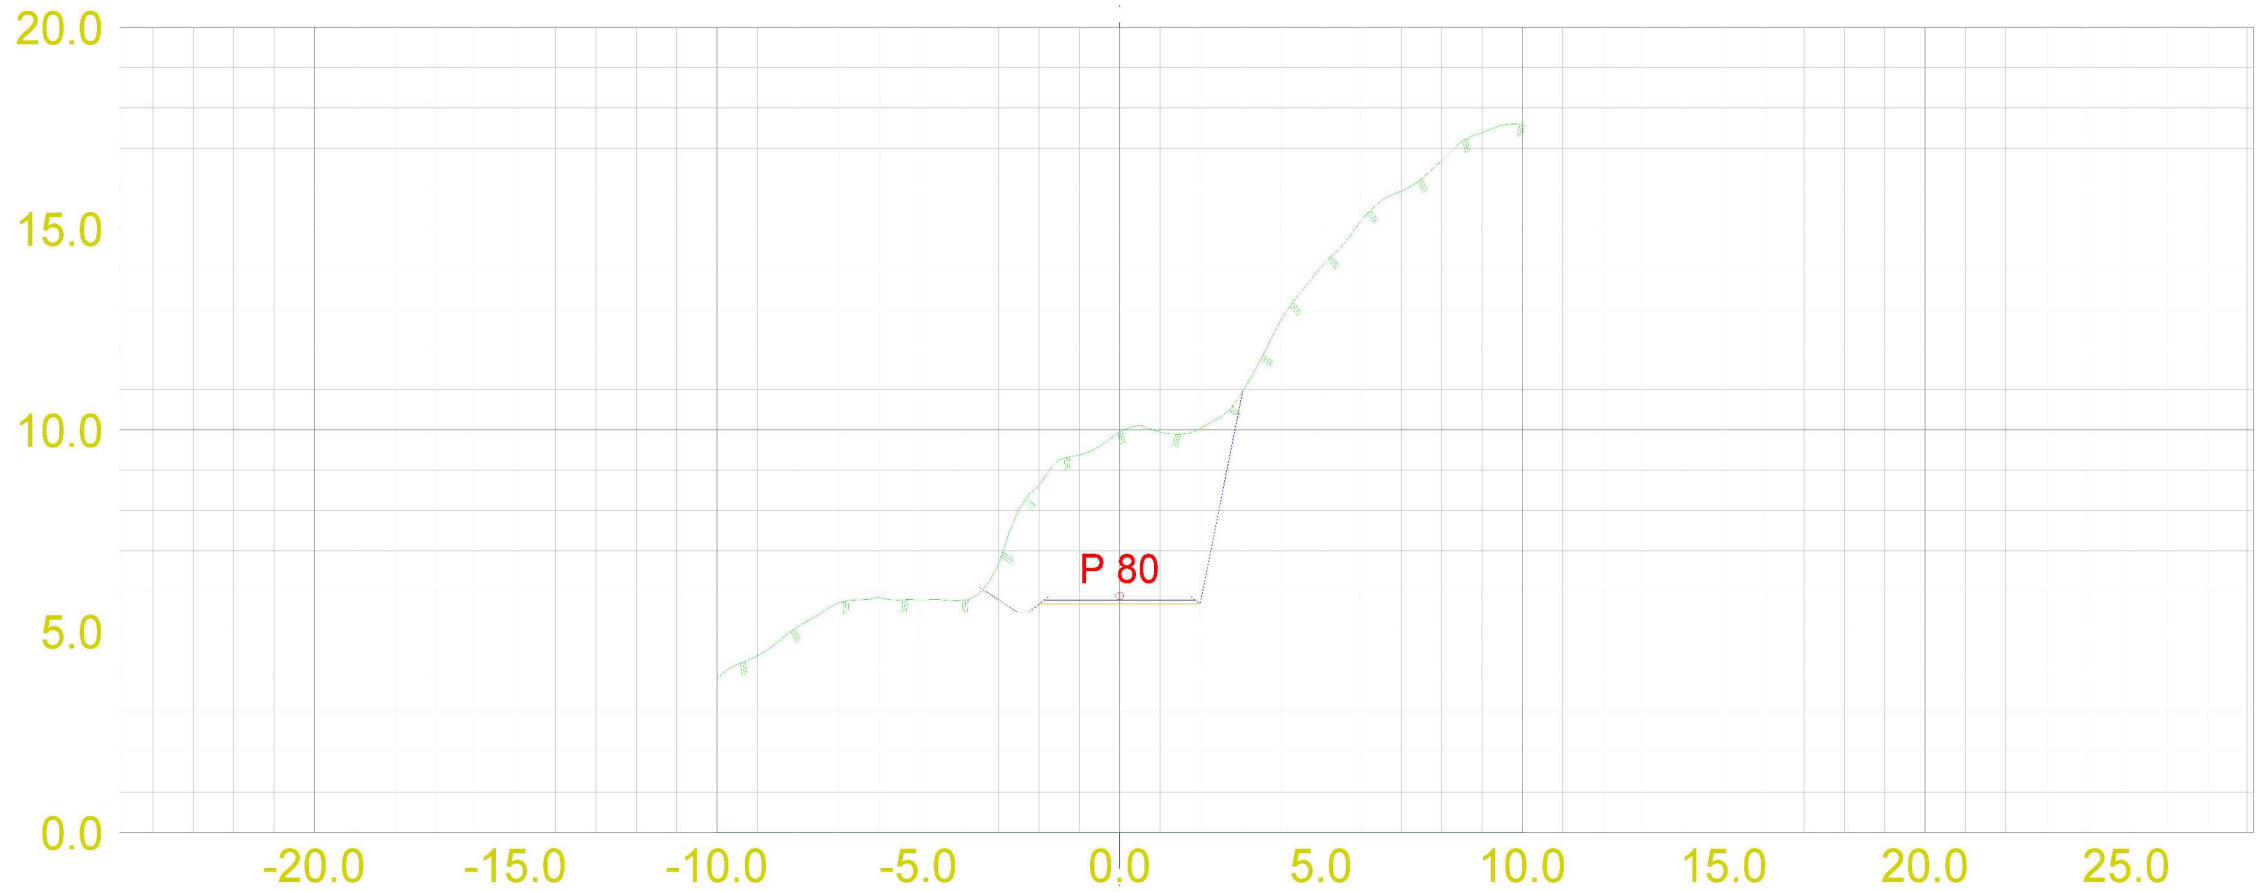

Tverrprofiler veg SV1

Dato: 24.06.2020 | Konstr./tegn: JN | Godkjent: ØH | Målestokk: 1:200





Tverrprofiler veg


Erstatning for: Erstattet av:

302

Hensvisning: Beregning:

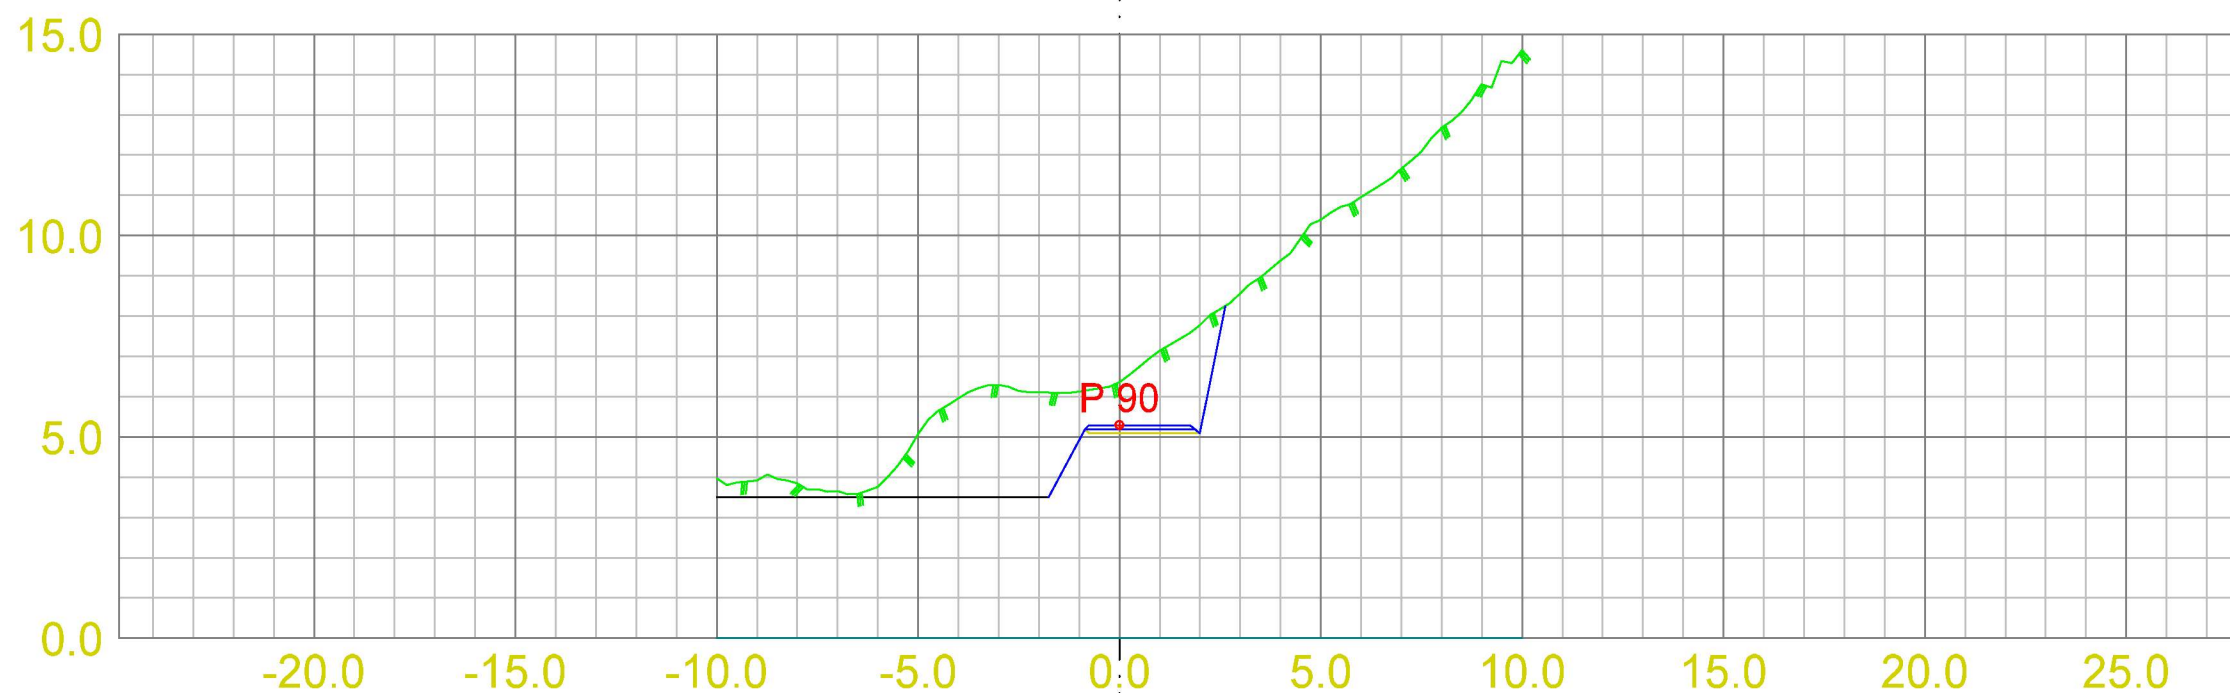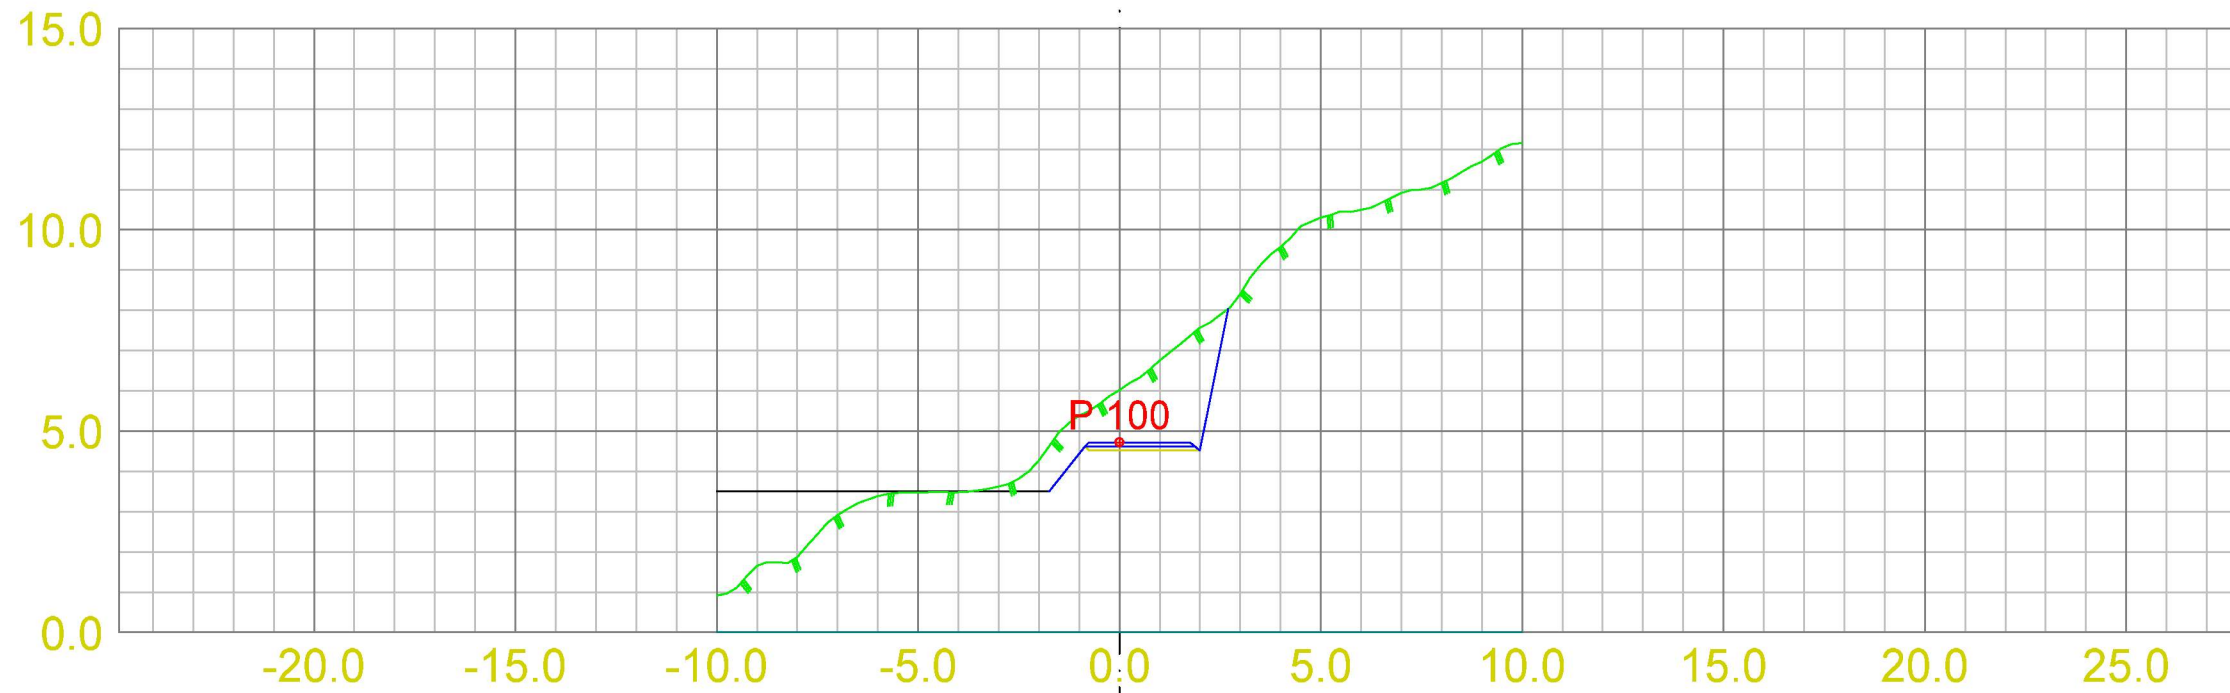

Tverrprofiler veg SV1				
Dato 24.06.2020	Konstr./tegnet JN	Godkjent ØH	Målestokk 1:200	
Tverrprofiler veg			Erstatning for:	
Hensiving:		Beregning:		

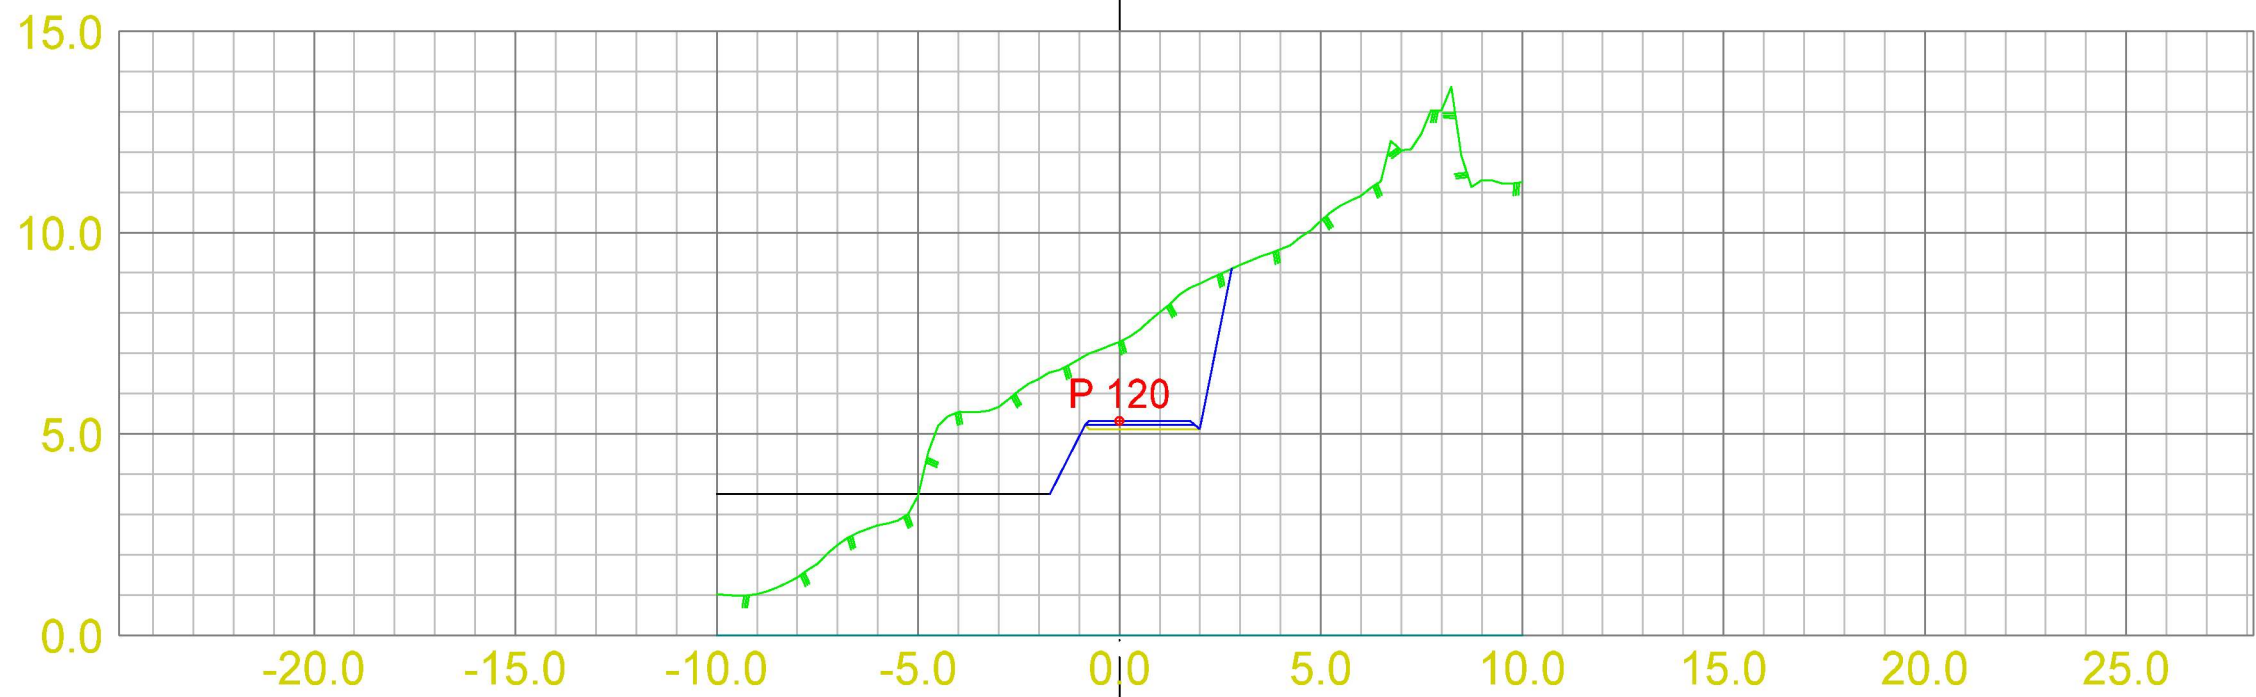

Tverrprofiler veg SV1				
Dato	Konstr./tegnst.	Godkjent	Målestokk	
24.06.2020	JN	ØH	1:200	
Tverrprofiler veg			Erstatning for:	Erstattet av:
			302	
Hensvisning:		Beregning:		