


165 1 090 900 1 880 1 200 500 165

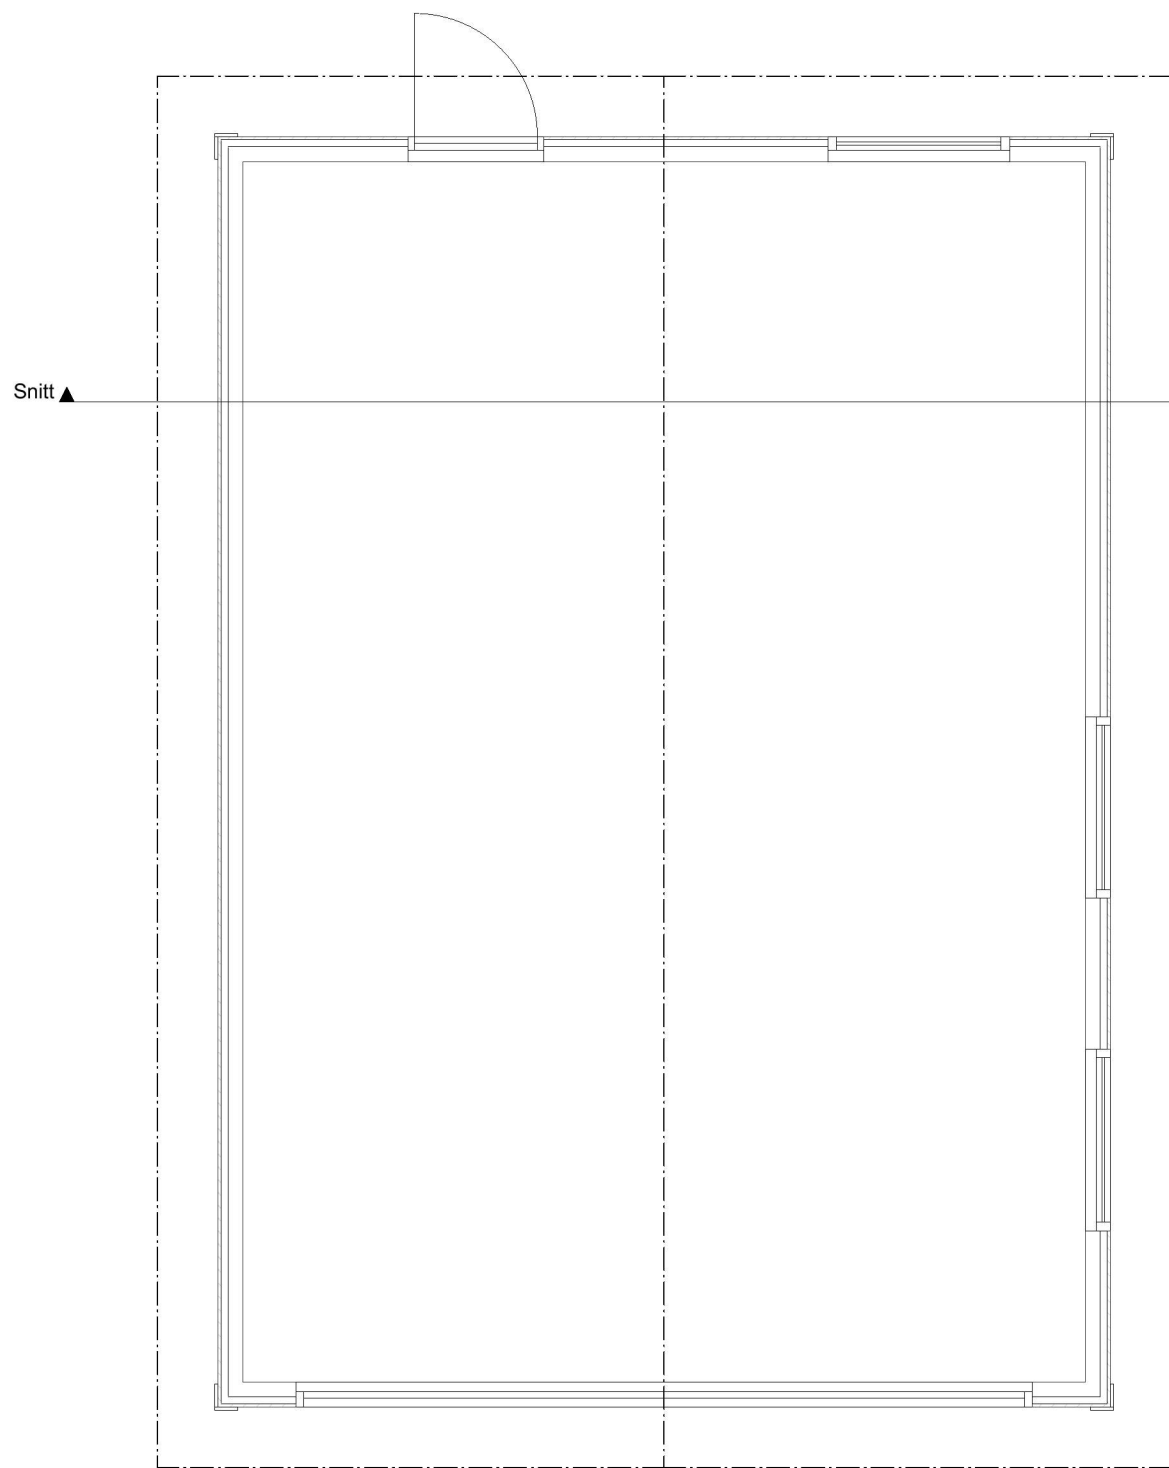

165  
3 670  
1 200  
1 000  
1 200  
1 000  
165  
8 400

**BRA**  
45,3 m<sup>2</sup>

**BYA**  
49,6 m<sup>2</sup>

515 4 870 515  
5 900

**Montér**



**Tiltak:**  
Nybygg  
**Prosjektadresse:**  
**Tiltakshaver:**

**Info:**  
Plan 1. Etasje  
**Gnr./bnr.:** **Målestokk:**  
1:50  
**Tegningsnr.:** **Dato:**  
E-2 25.05.2020