


VANNLEDNING

SPILLVANN

NY MUR,
HØGDE MAKS
1m, PROFIL 1

NY TOMANNSBOLIG,
TRINNFRI
TILKOMST
HOVEDPLAN

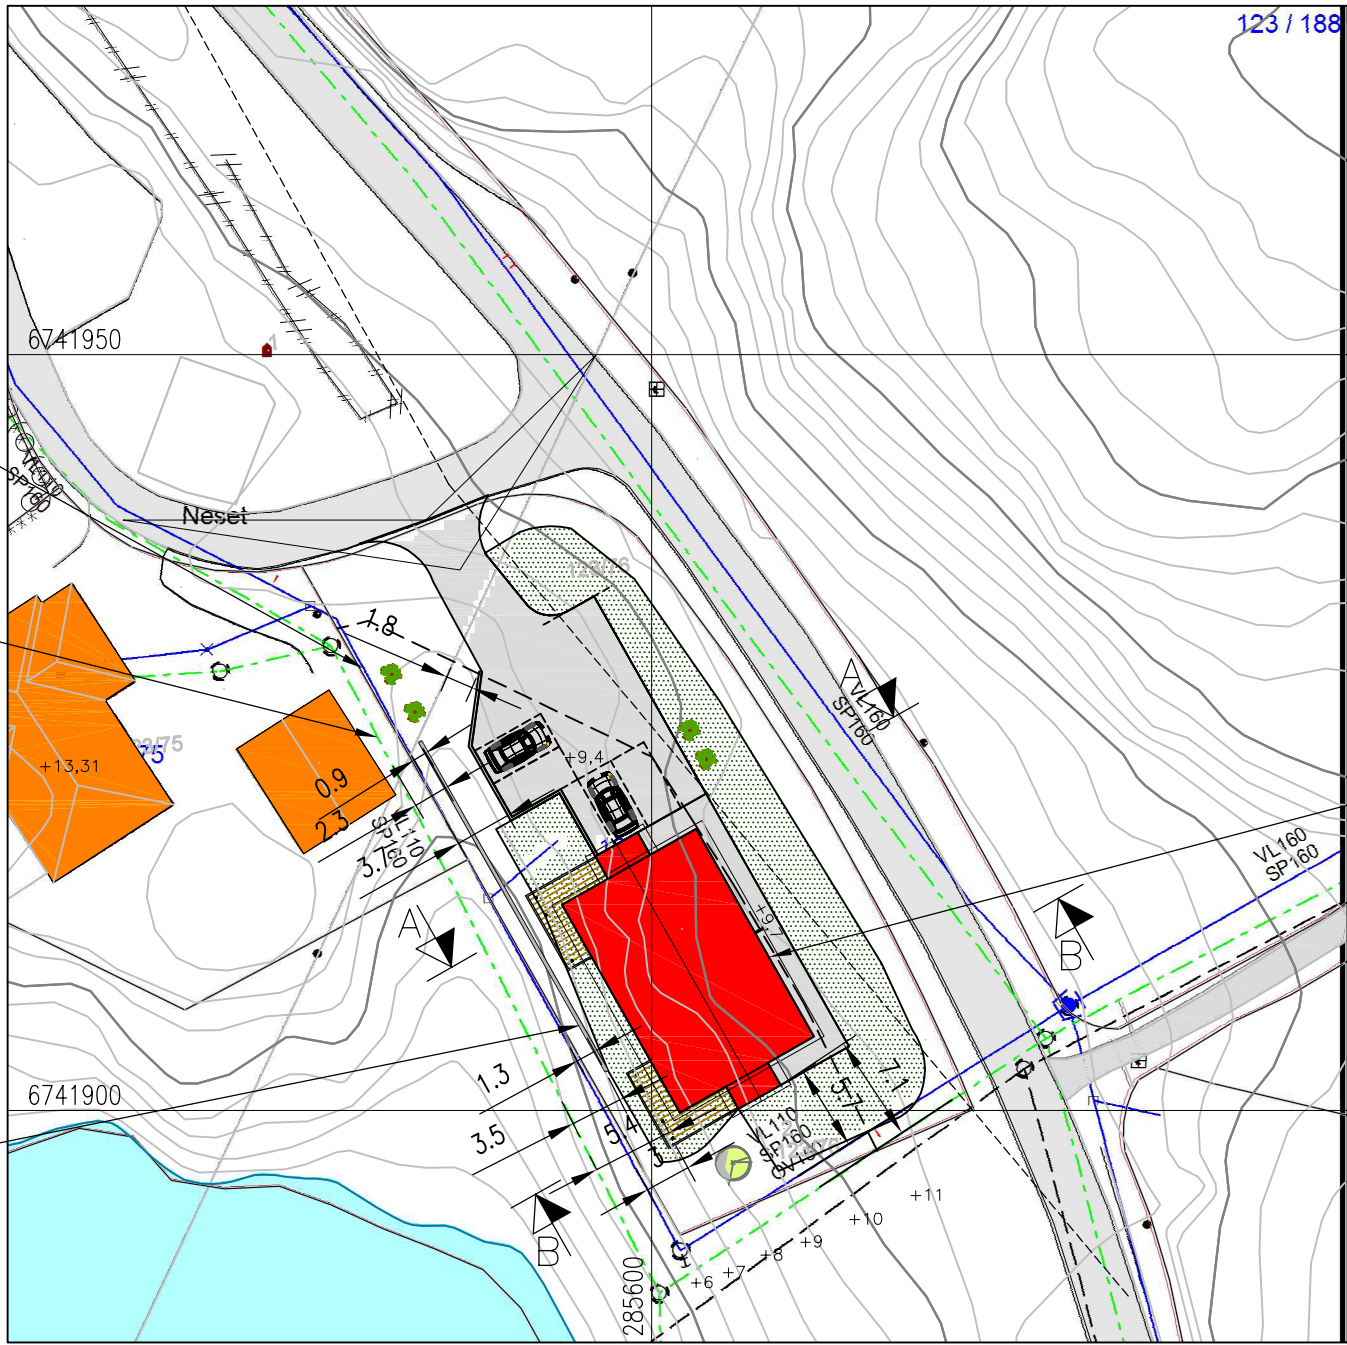

SITUASJONSPLAN MED VA LEDNINGER
GNR.123, BNR.76, RISØYVEGEN, ALVER KOMMUNE

OK GULV HOVEDPLAN: KOTE +9,7

FOR TERRENG OG MURPROFIL, SE TEGNING 19120012A11 OG 12.

A	FLYTTET PARK, FORLENGELSE STØTTEMUR	REV. DESCRIPTION	25.06.20/LAH DATE/SIGN	NOTE! * PART OF DRAWING MAY NOT BE SHOWN IN SCALE * DO NOT TAKE MEASURES ON DRAWING * ONLY RELAY ON GIVE DIMENSIONS	ACCORDING TO INTERNATIONAL LAWS, THIS DRAWING IS THE PROPERTY OF ARKOCONSULT AS. THE DRAWING CAN NOT BE USED, MADE PUBLIC OR HANDED OVER TO A THIRD PART WITHOUT OUR WRITTEN CONSENT. ANY INFRINGEMENT WILL LEAD TO LEGAL PROCEEDINGS.	
					REVISION/DATE: A/25.06.20	
					PROJECT NO.: 2020012	
					DRAWING NO.: 19120012A13	
A	FLYTTET PARK, FORLENGELSE STØTTEMUR	REV. DESCRIPTION	25.06.20/LAH DATE/SIGN	NOTE! * PART OF DRAWING MAY NOT BE SHOWN IN SCALE * DO NOT TAKE MEASURES ON DRAWING * ONLY RELAY ON GIVE DIMENSIONS	SCALE: 1:500	FORMAT: A3
					DRAWN: LAH	DATE: 19.05.20
					CHECKED: PKT	DATE: 19.05.20