


1 2 3 4 5 6 7 8

A A

64,5
62,7
60h.
56
55

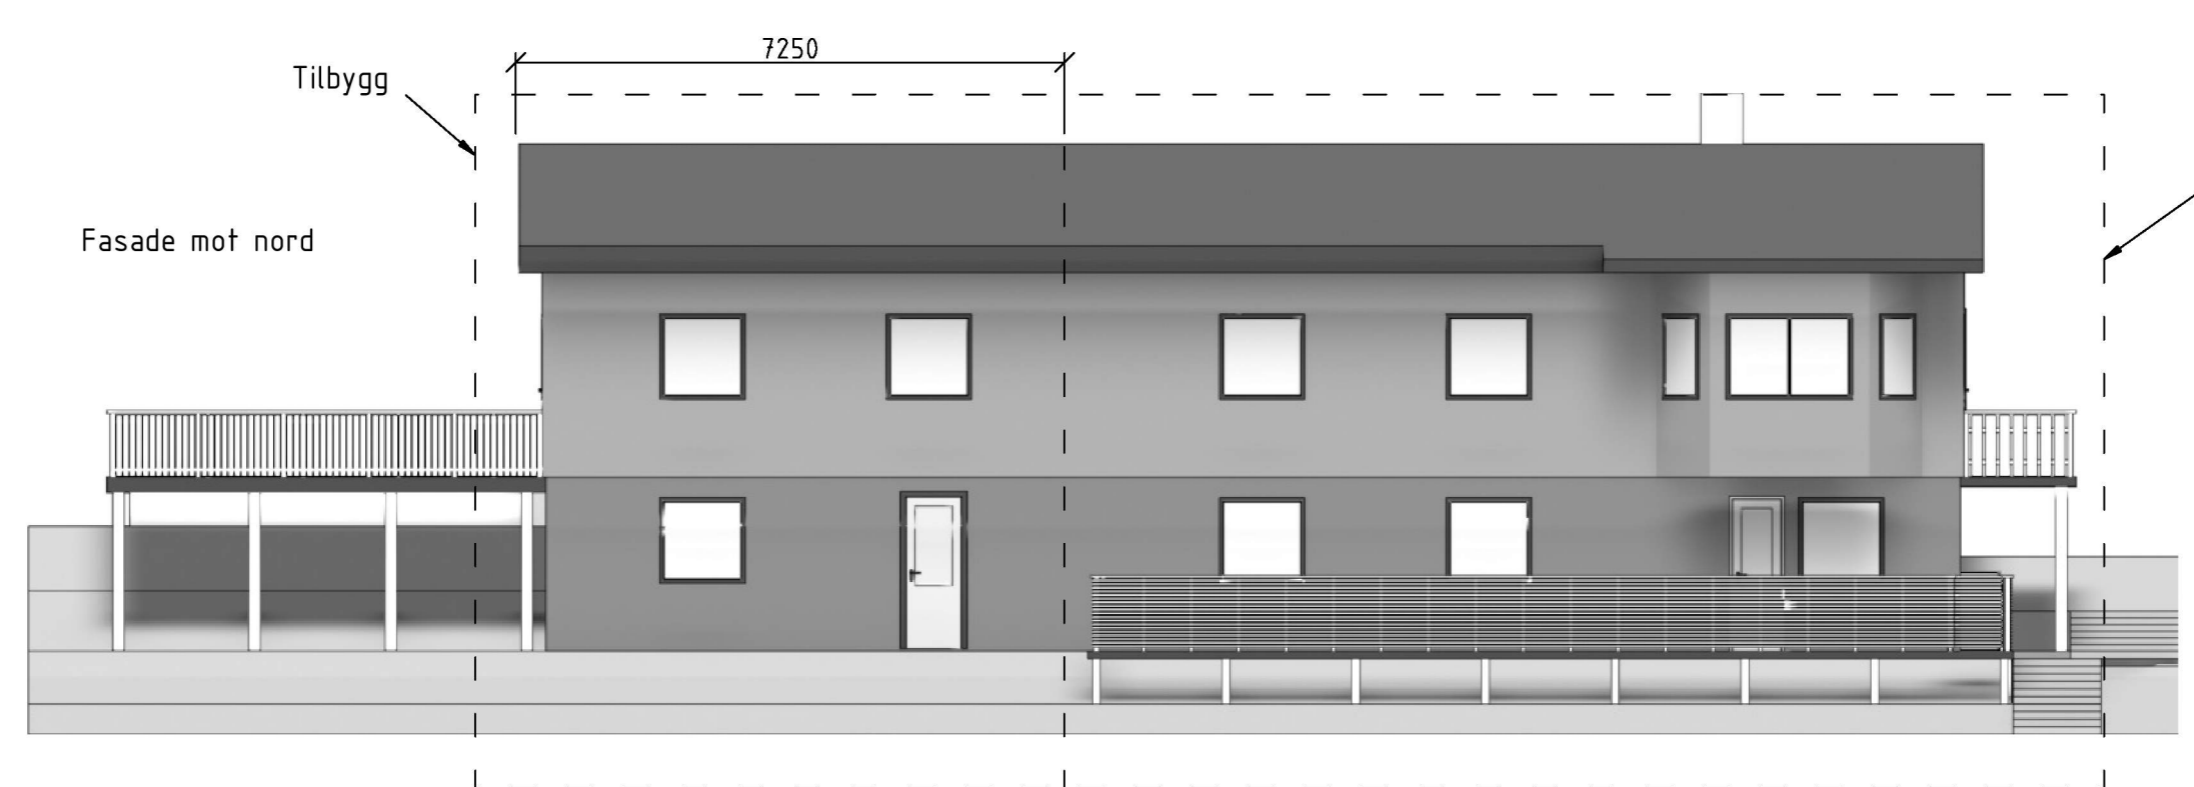


B B

C C

D D

E E

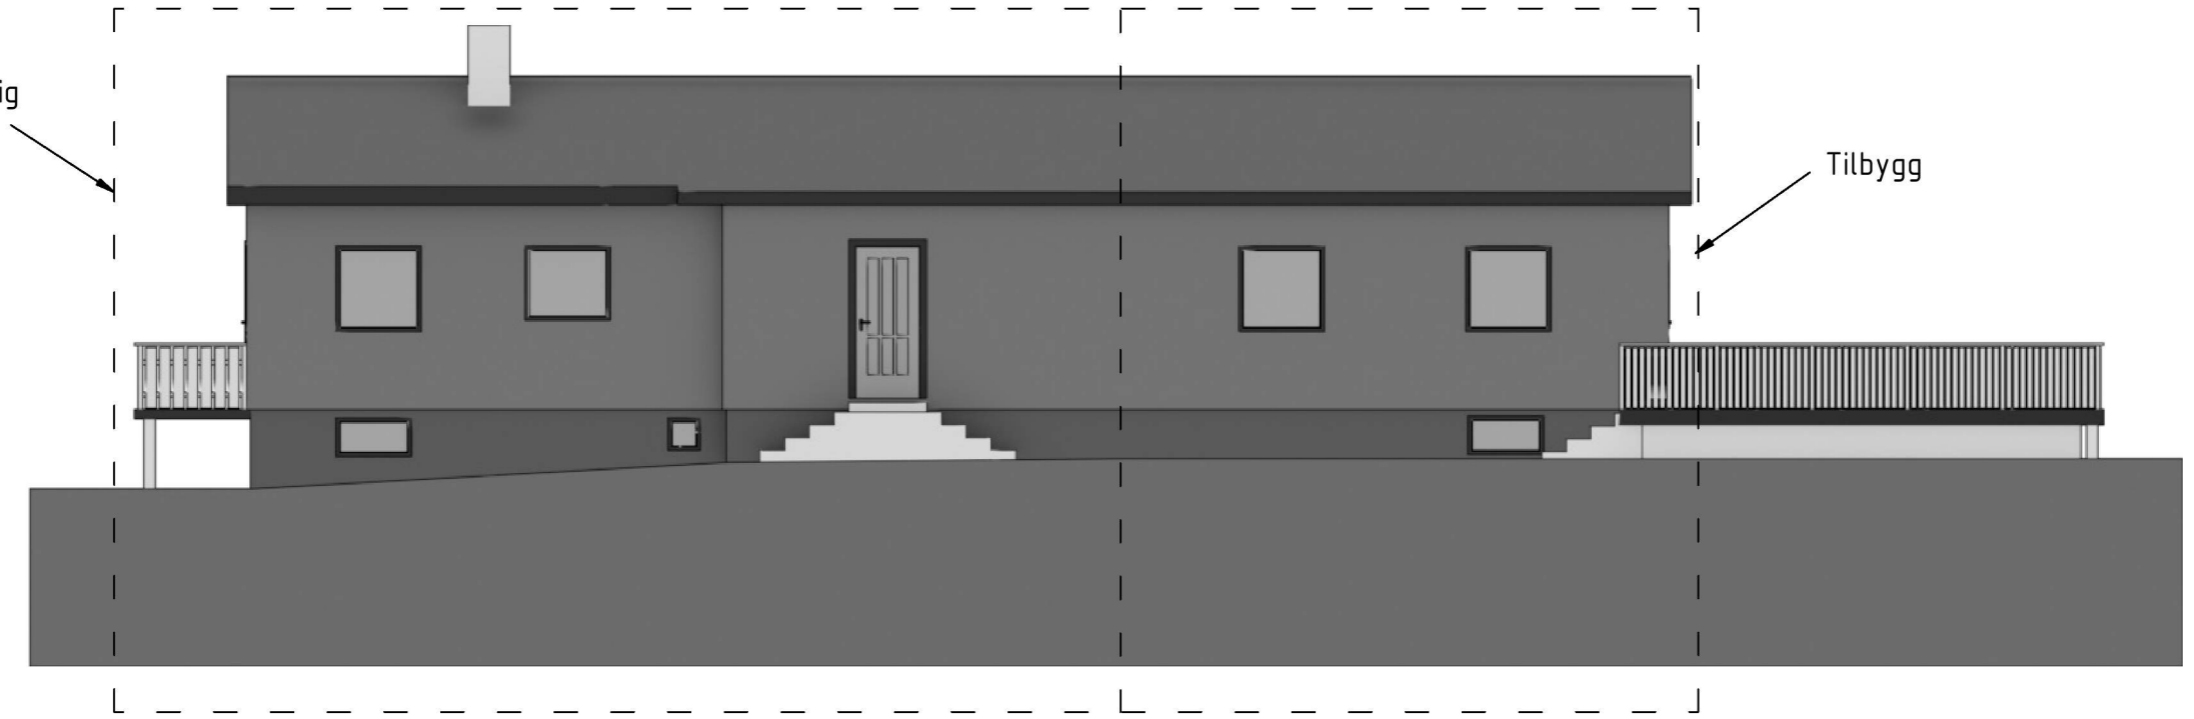

F F

1 2 3 4 5 6 7 8

Item ref	Quantity	Fasade mot nord og mot sør			Invoice No./Reference
Designed by Sergey Zhmaev	Tiltakshaver	Approved by - date	Sheet format A3	Date 14/04/2020	Scale 1:100
www.360viz.no			TILBYGG		
			Bustølvegen 90; 324/28	Edition 00	Sheet 1/3

