
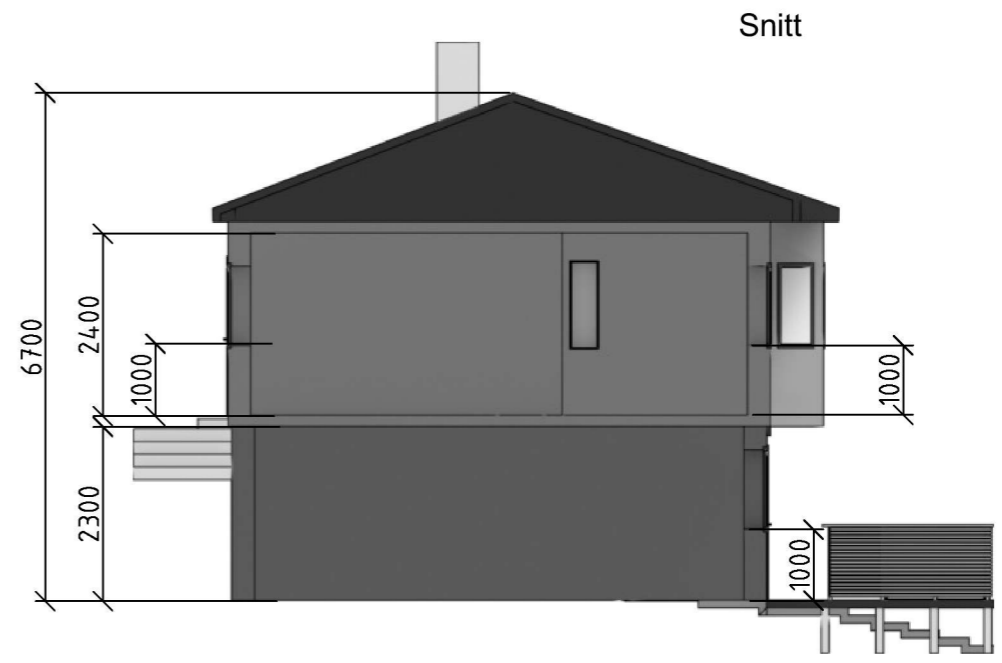




1 2 3 4 5 6 7 8

A
B
C
D
E
F

Plan 1
 betong
 treverk

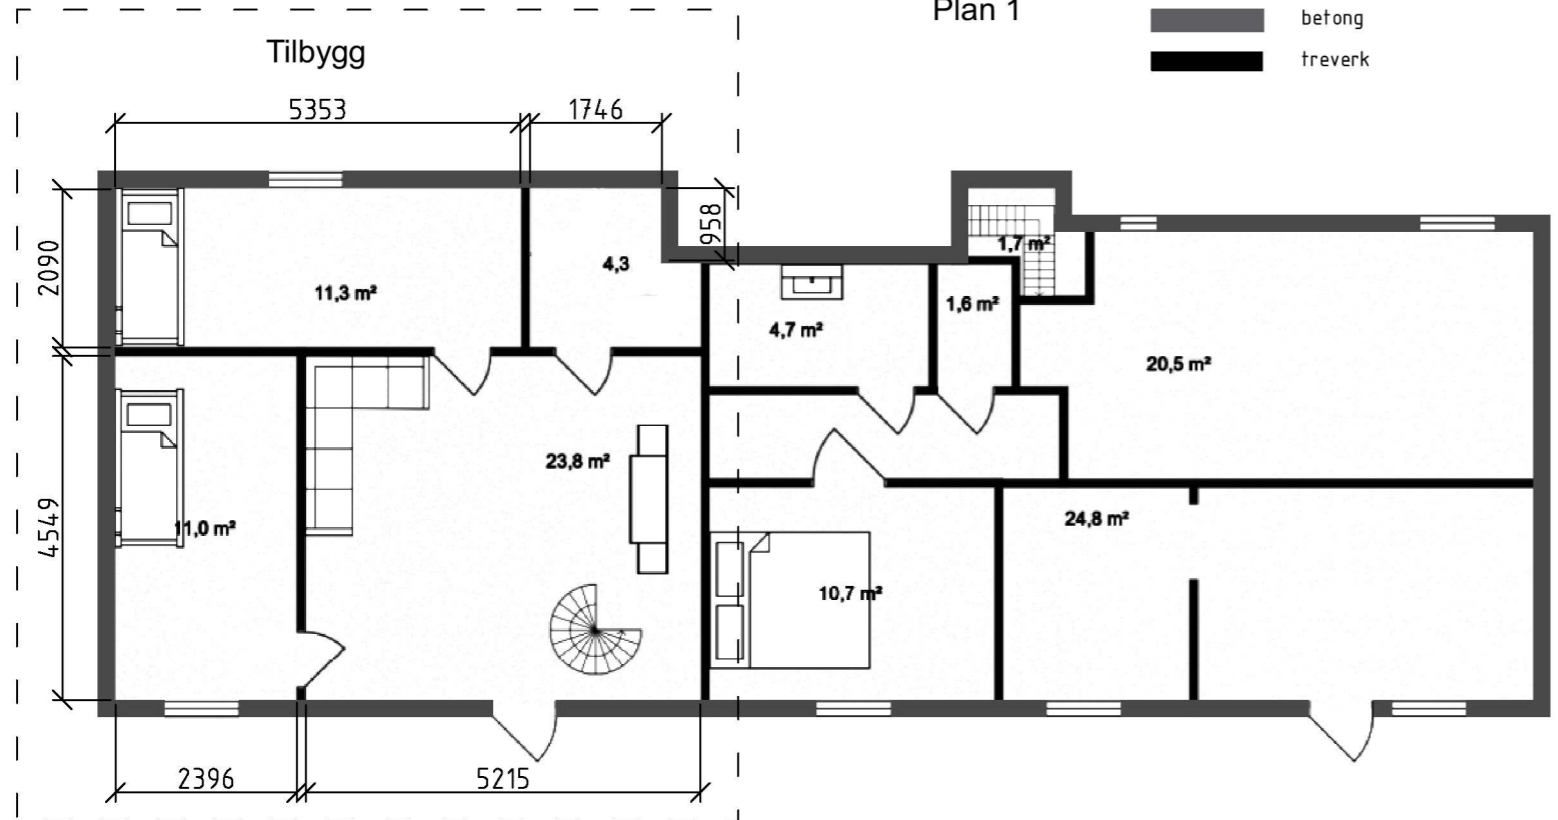

Plan 2

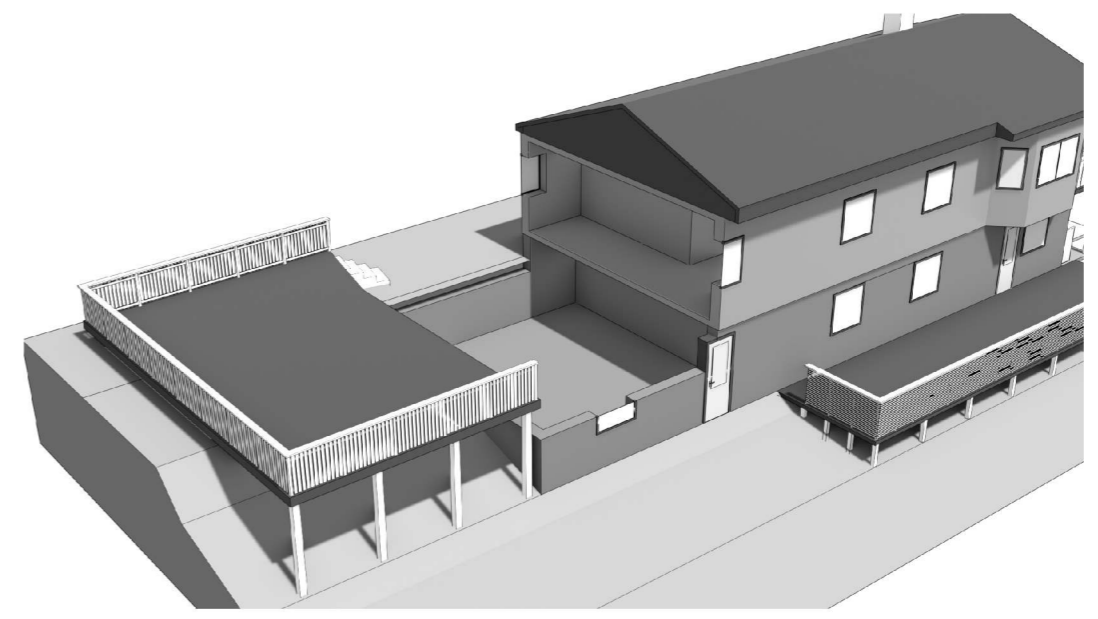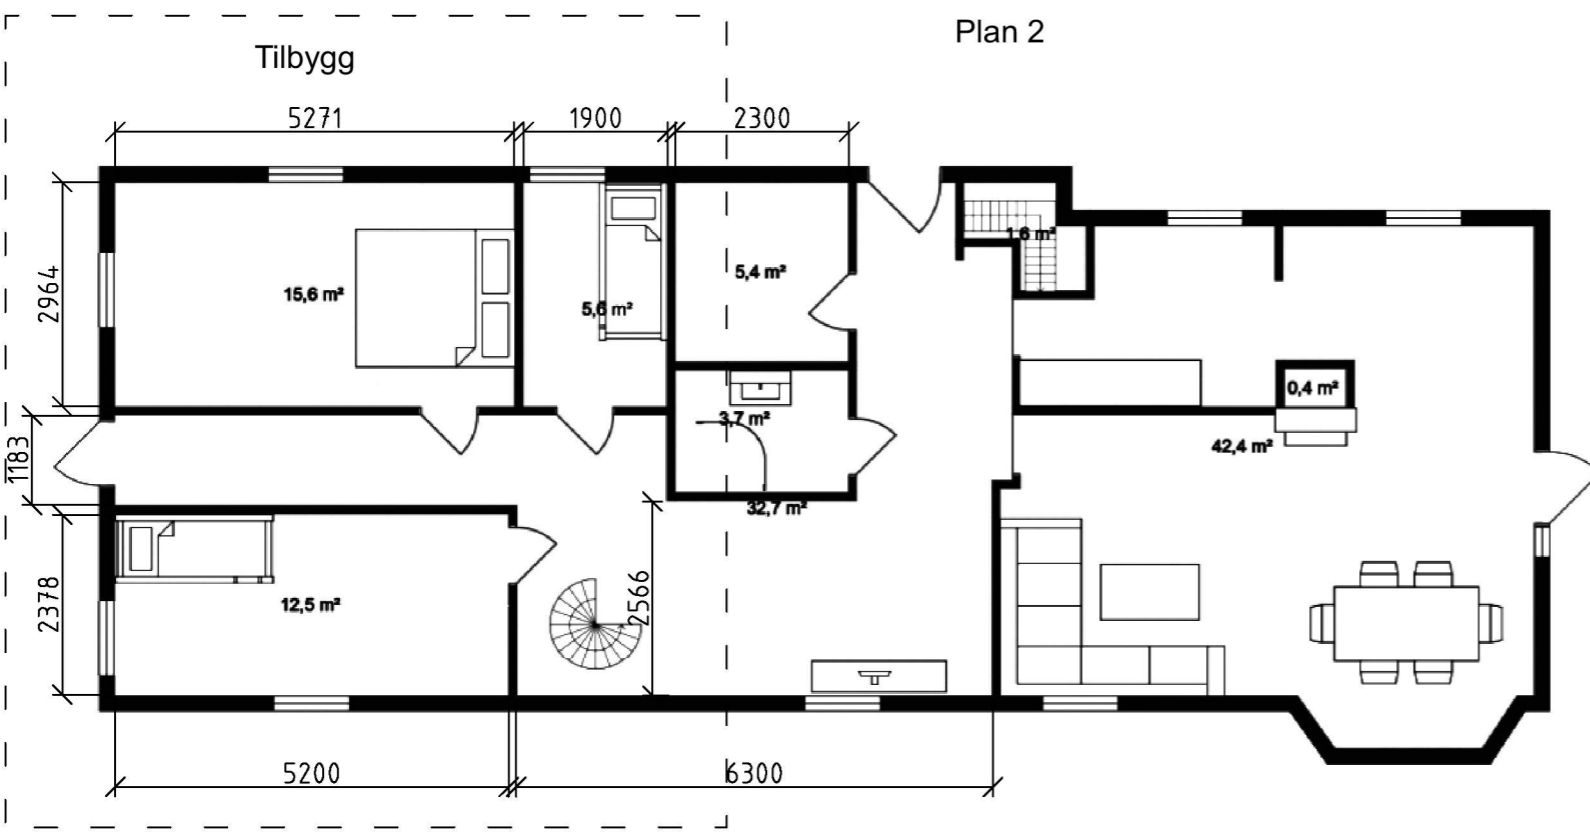

Item ref	Quantitiy	Snitt og plan			Invoice No./Reference	
Designed by Sergey Zhmaev	Tiltakshaver	Approved by - date	Sheet format A3	Date 14/04/2020	Scale 1:100	
www.360viz.no			TILBYGG			
			Bustølvegen 90; 324/28		Edition 00	Sheet 3/3

1 2 3 4 5 6 7 8