




Vedlegg E1
 Grunnplan og snitt

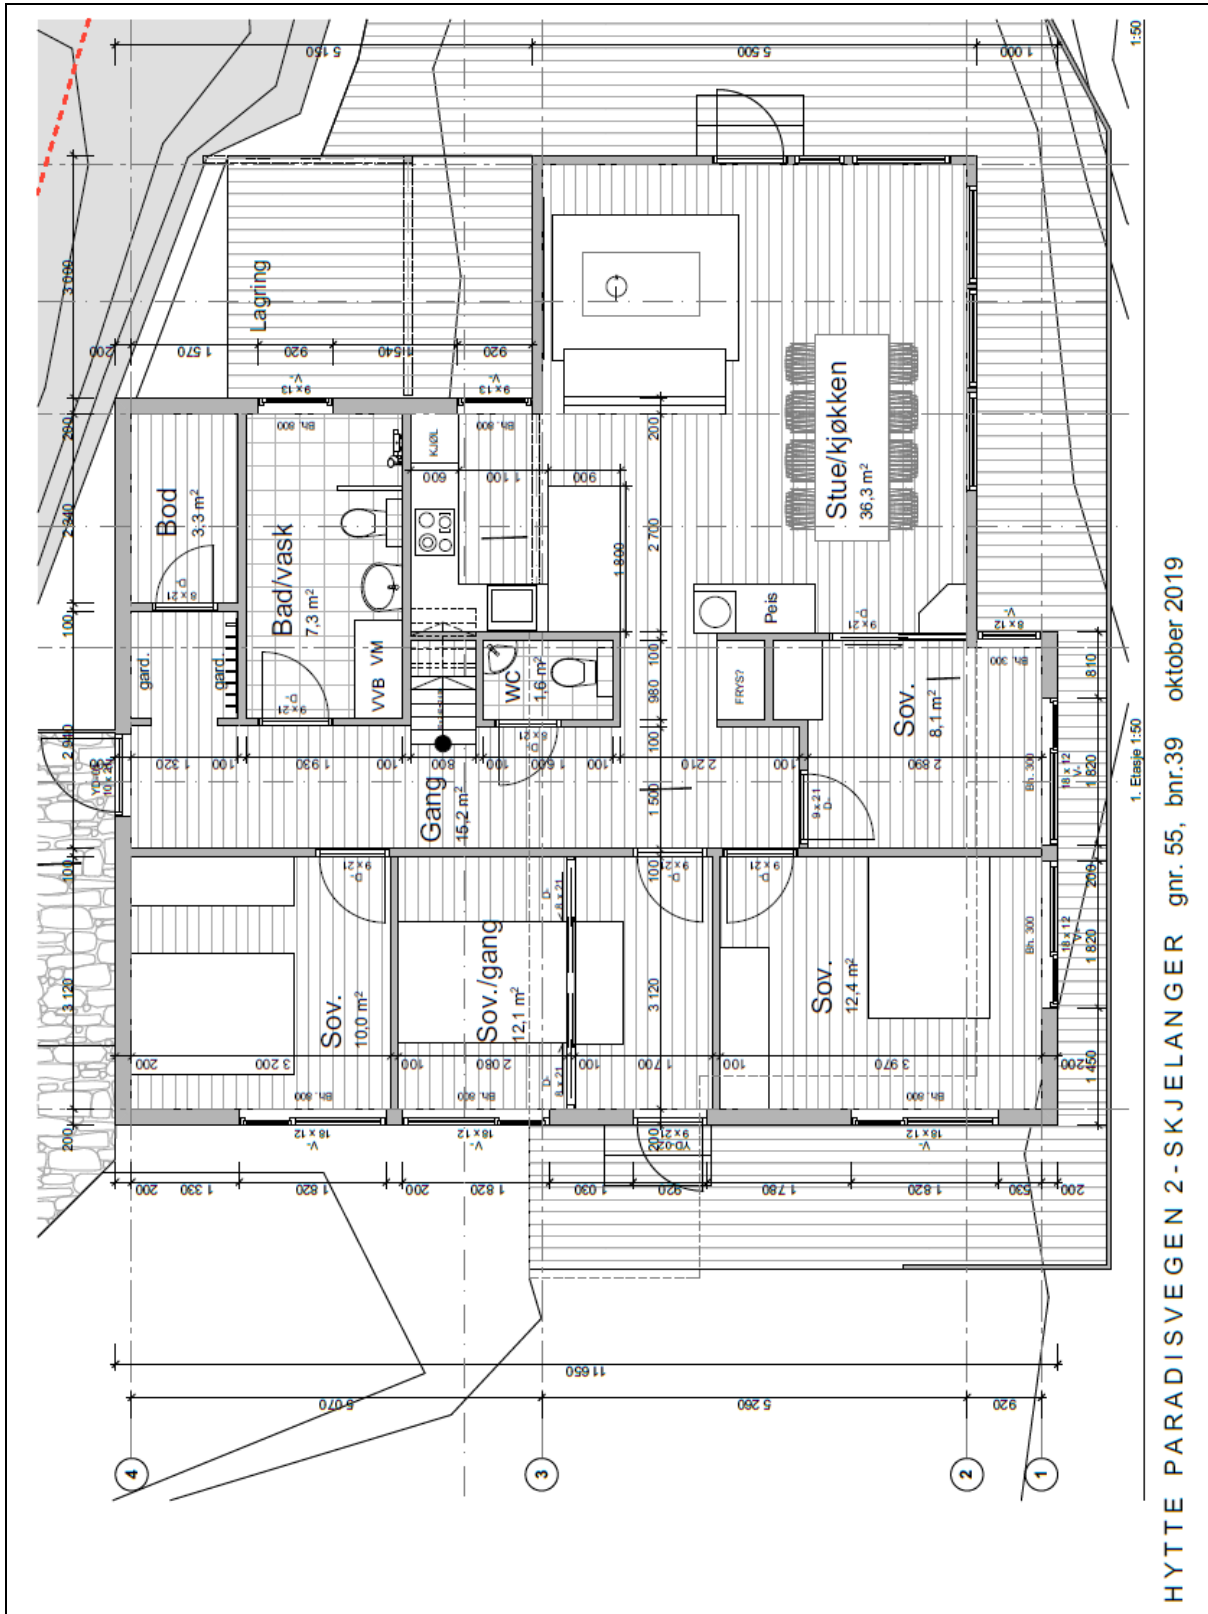


HYTTE PARADISVEGEN 2-SKJELANGER gnr. 55, bnr.39 oktober 2019

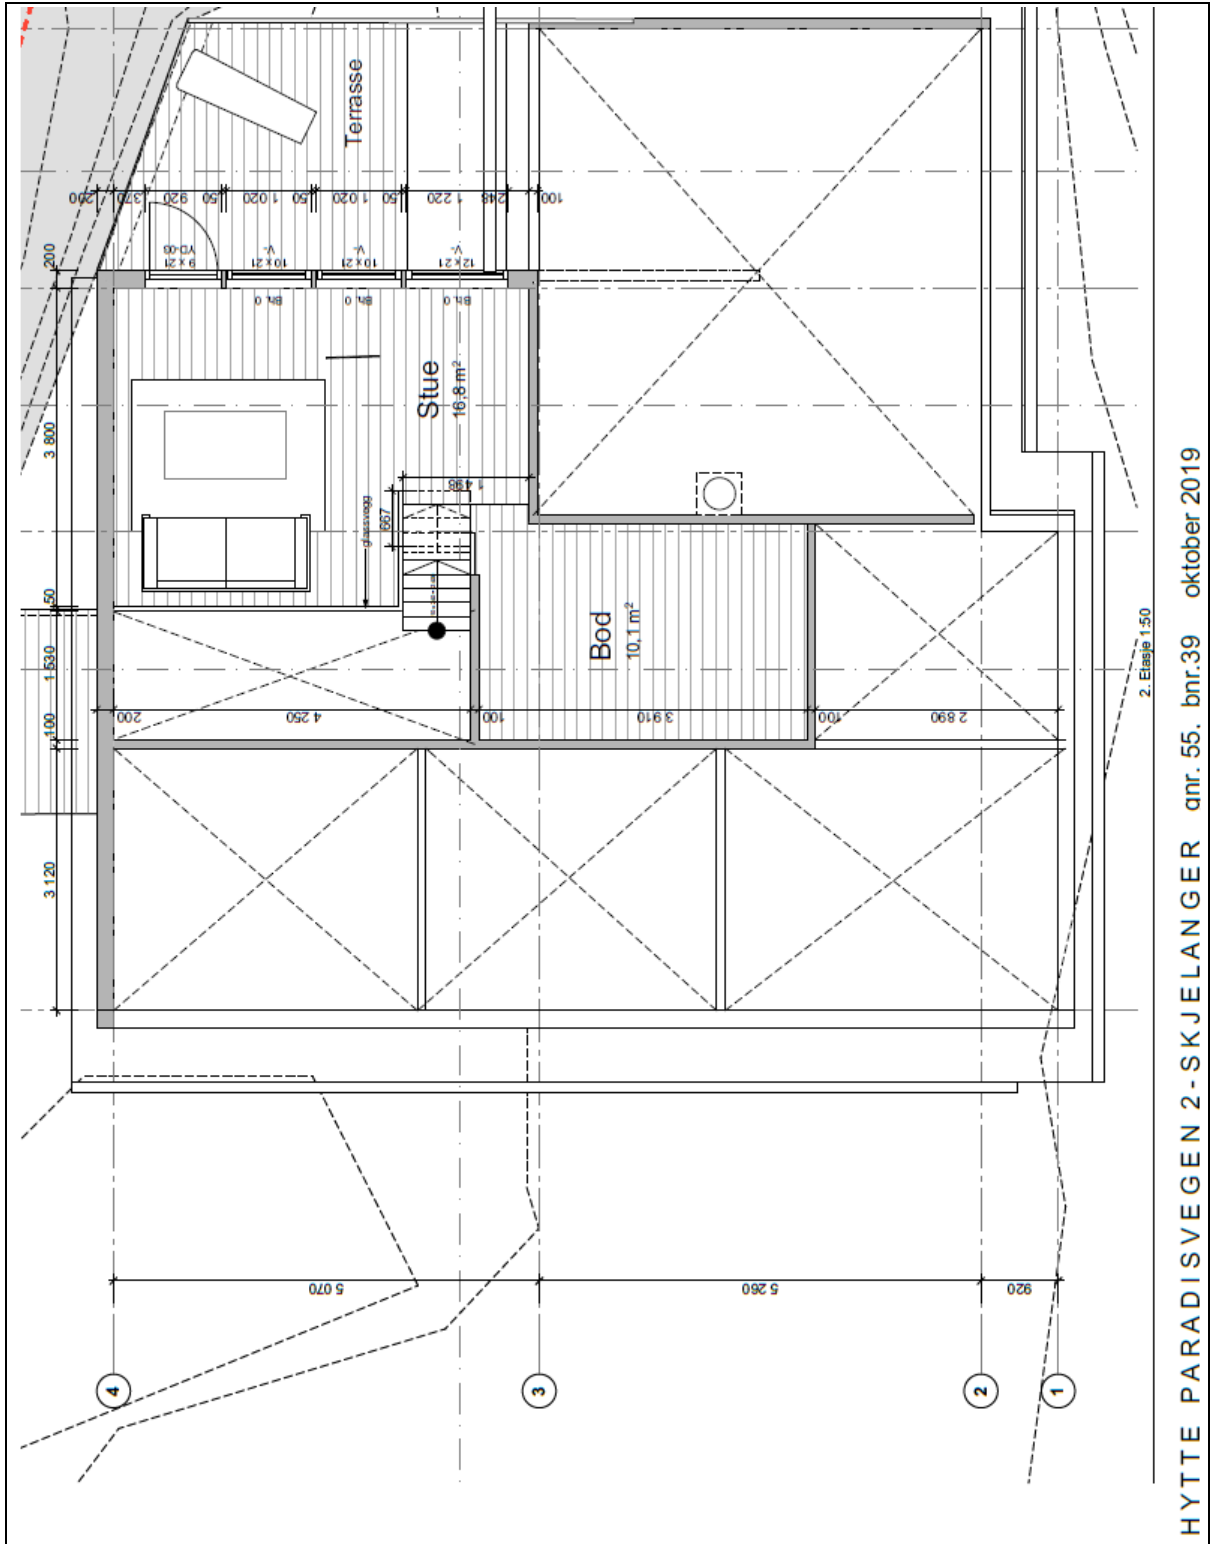

HYTTE PARADISVEGEN 2 - SKJELANGER anr. 55. bnr.39 oktober 2019

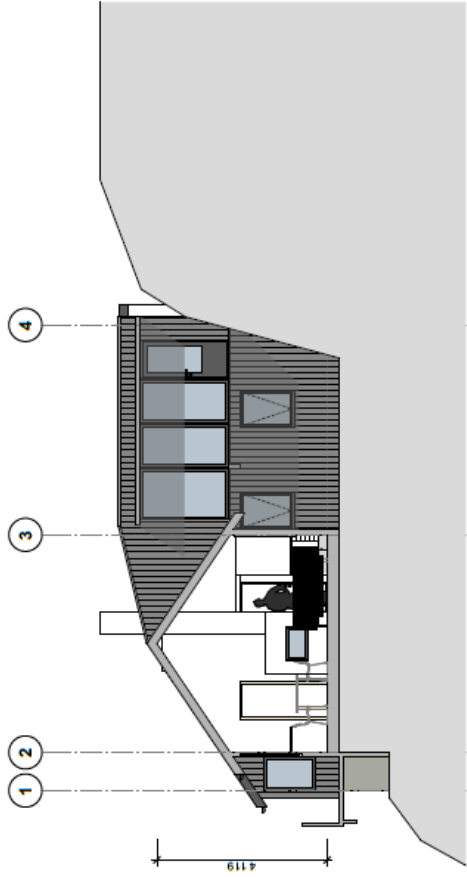


Schnitt 1
1:100

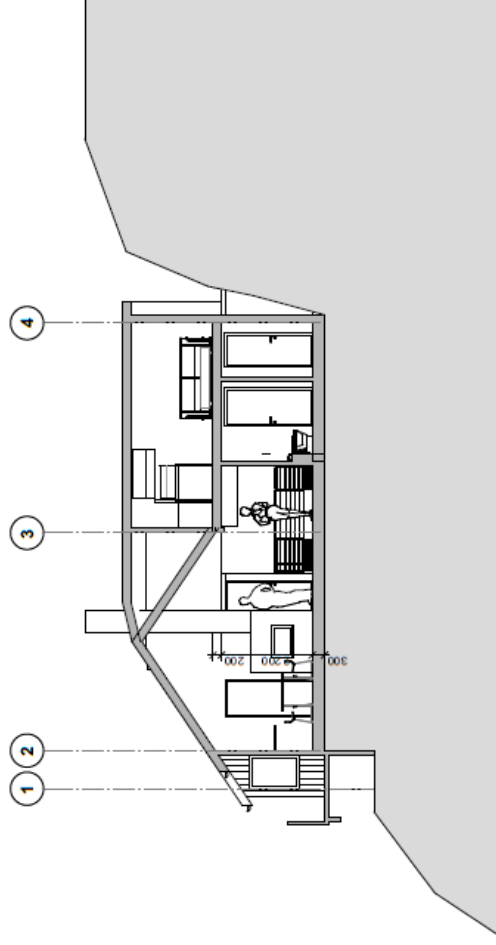


Schnitt 2
1:100

HYTTE PARADISVEGEN 2 - SKJELANGER gnr. 55, bnr.39 oktober 2019

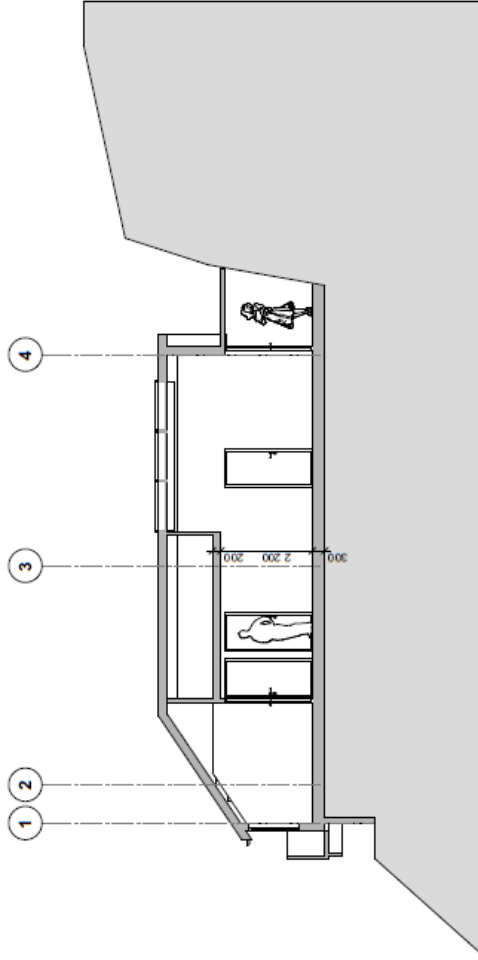

1:100


Snitt 3

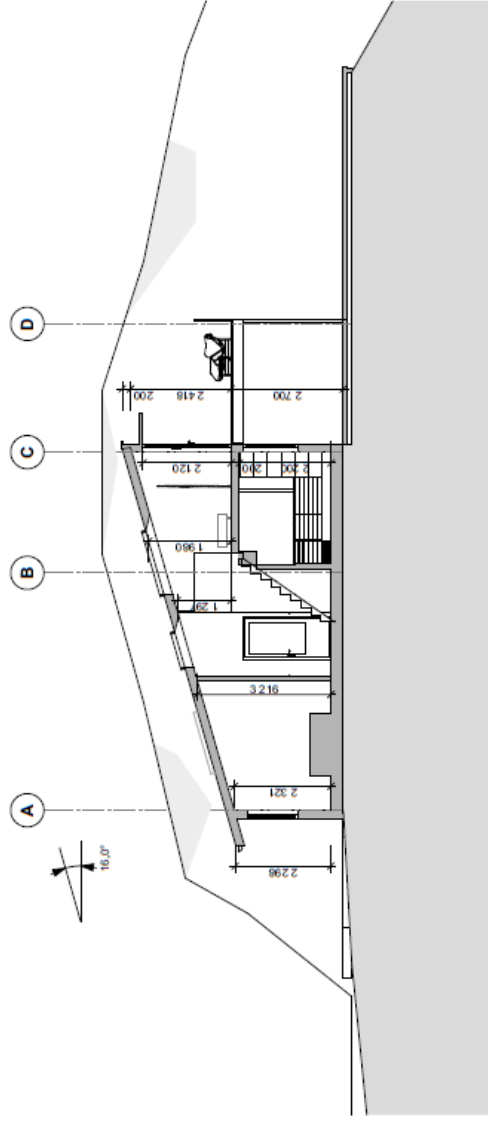

1:100

Snitt 4

HYTTE PARADISVEGEN 2 - SKJELANGER gnr. 55, bnr.39 oktober 2019

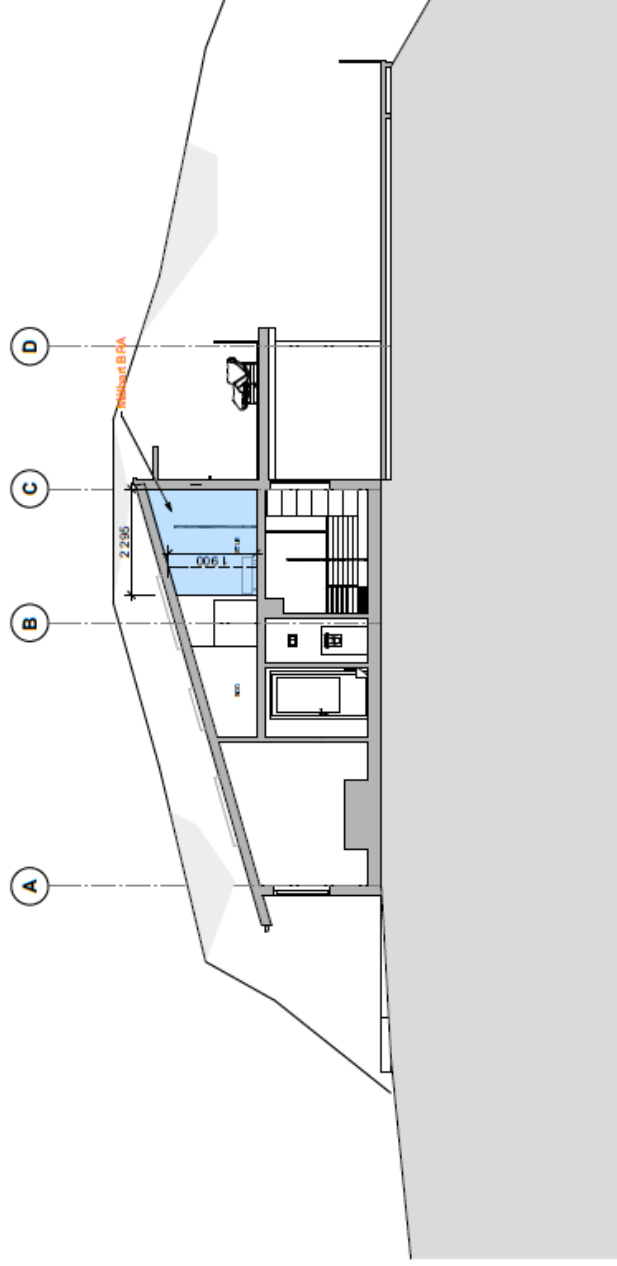

Snitt 5

1:100

HYTTE PARADISVEGEN 2-SKJELANGER gnr. 55, bnr.39 oktober 2019