


Vedlegg E 2

Fasader



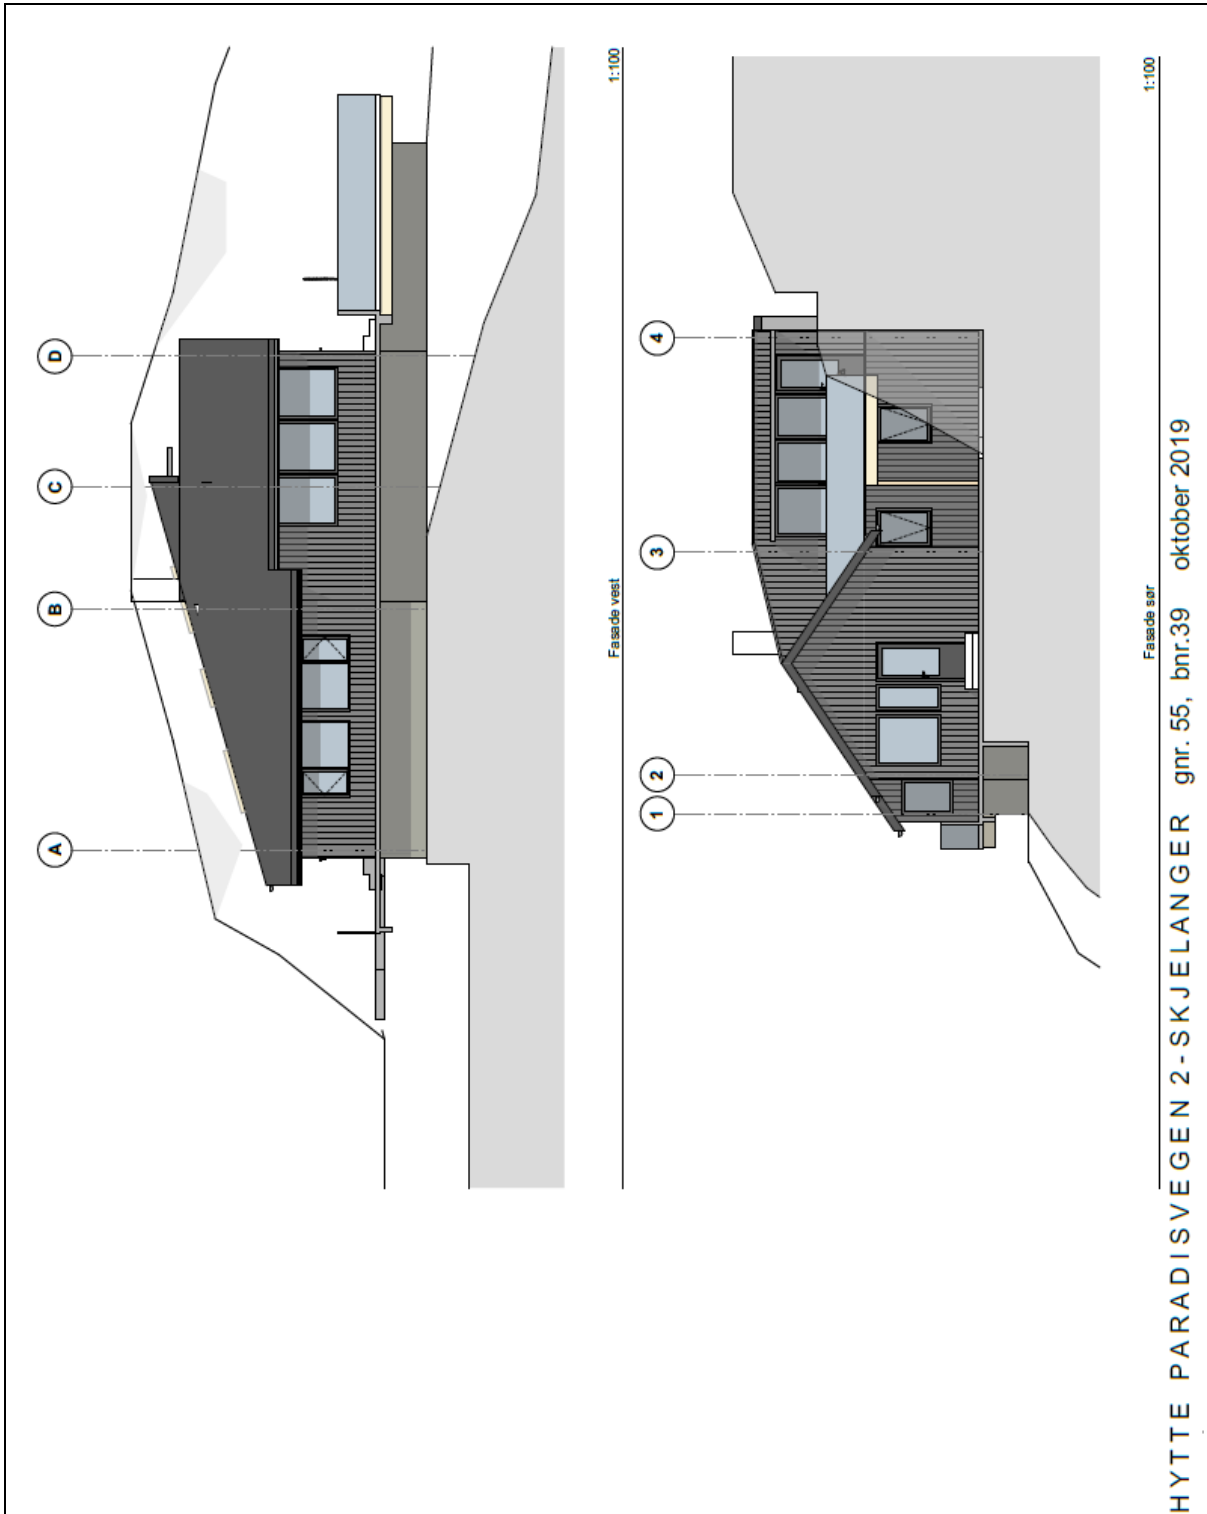


HYTTE PARADISVEGEN 2 - SKJELANGER gnr. 55, bnr.39 oktober 2019




HYTTE PARADISVEGEN 2-SKJELANGER gnr. 55, bnr.39 oktober 2019



HYTTE PARADISVEGEN 2 - SKJELANGER gnr. 55, bnr.39 oktober 2019

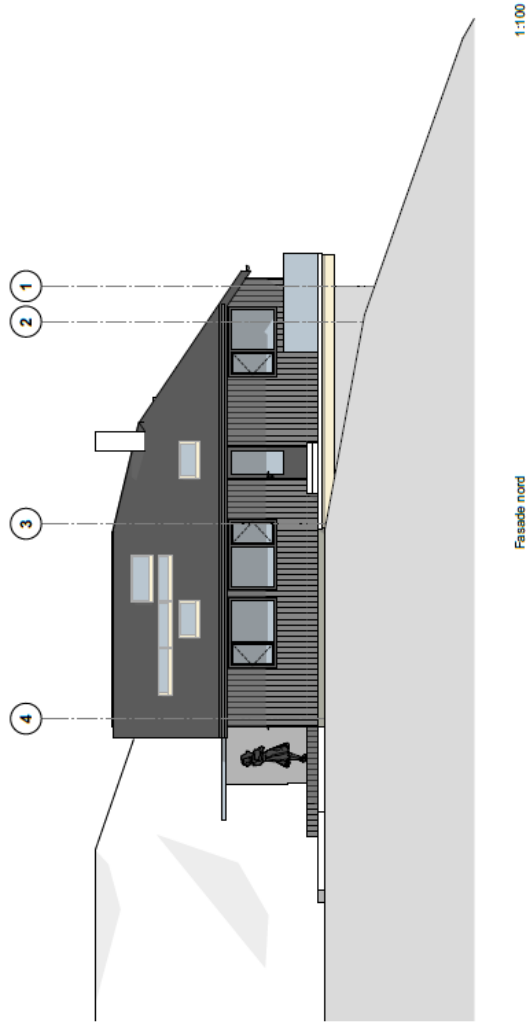

Fasade nord
1:100

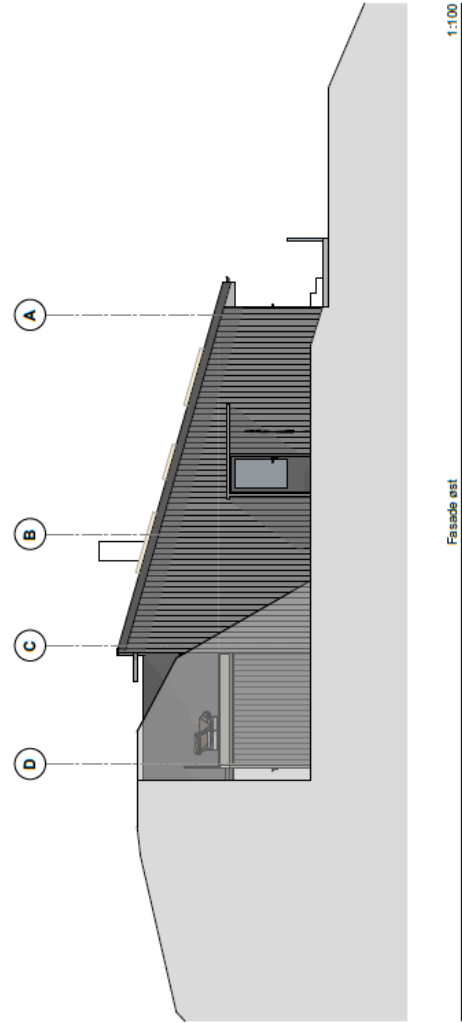

Fasade est
1:100

HYTTE PARADISVEGEN 2 - SKJELANGER gnr. 55, bnr.39 oktober 2019



HYTTE PARADISVEGEN 2-SKJELANGER gnr. 55, bnr.39 oktober 2019