


1 3D Modell 2

No.	Description	Date

HG Trade AS
Mittet Entre Påbygg

3D Modell 2		A105
Project number	2780	
Date	10.01.20	
Drawn by	GVA	
Checked by	HAG	Scale

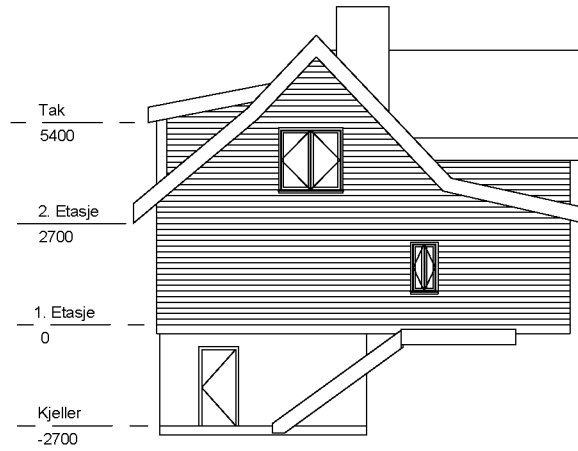

① Øst
1 : 100



② Vest
1 : 100

No.	Description	Date

HG Trade AS

Mittet

Fasade Øst/Vest

Project number 2780


Date 10.01.20

Drawn by GVA

Checked by HAG

A103

Scale 1 : 100

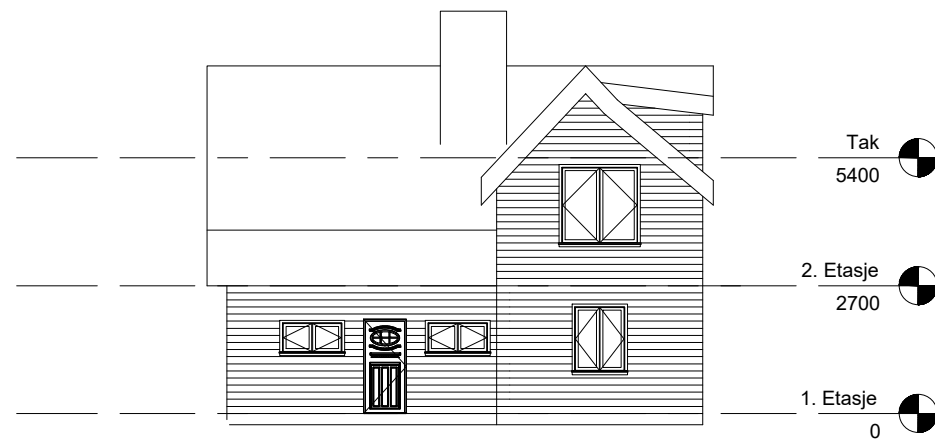

1 North
1 : 100




2 South
1 : 100

No.	Description	Date


HG Trade AS	
Mittet Entre Påbygg	
Fasade Nord/Sør	
Project number	2780
Date	10.01.20
Drawn by	GVA
Checked by	HAG
A104	
Scale	1 : 100



Fargen område er påbygg.

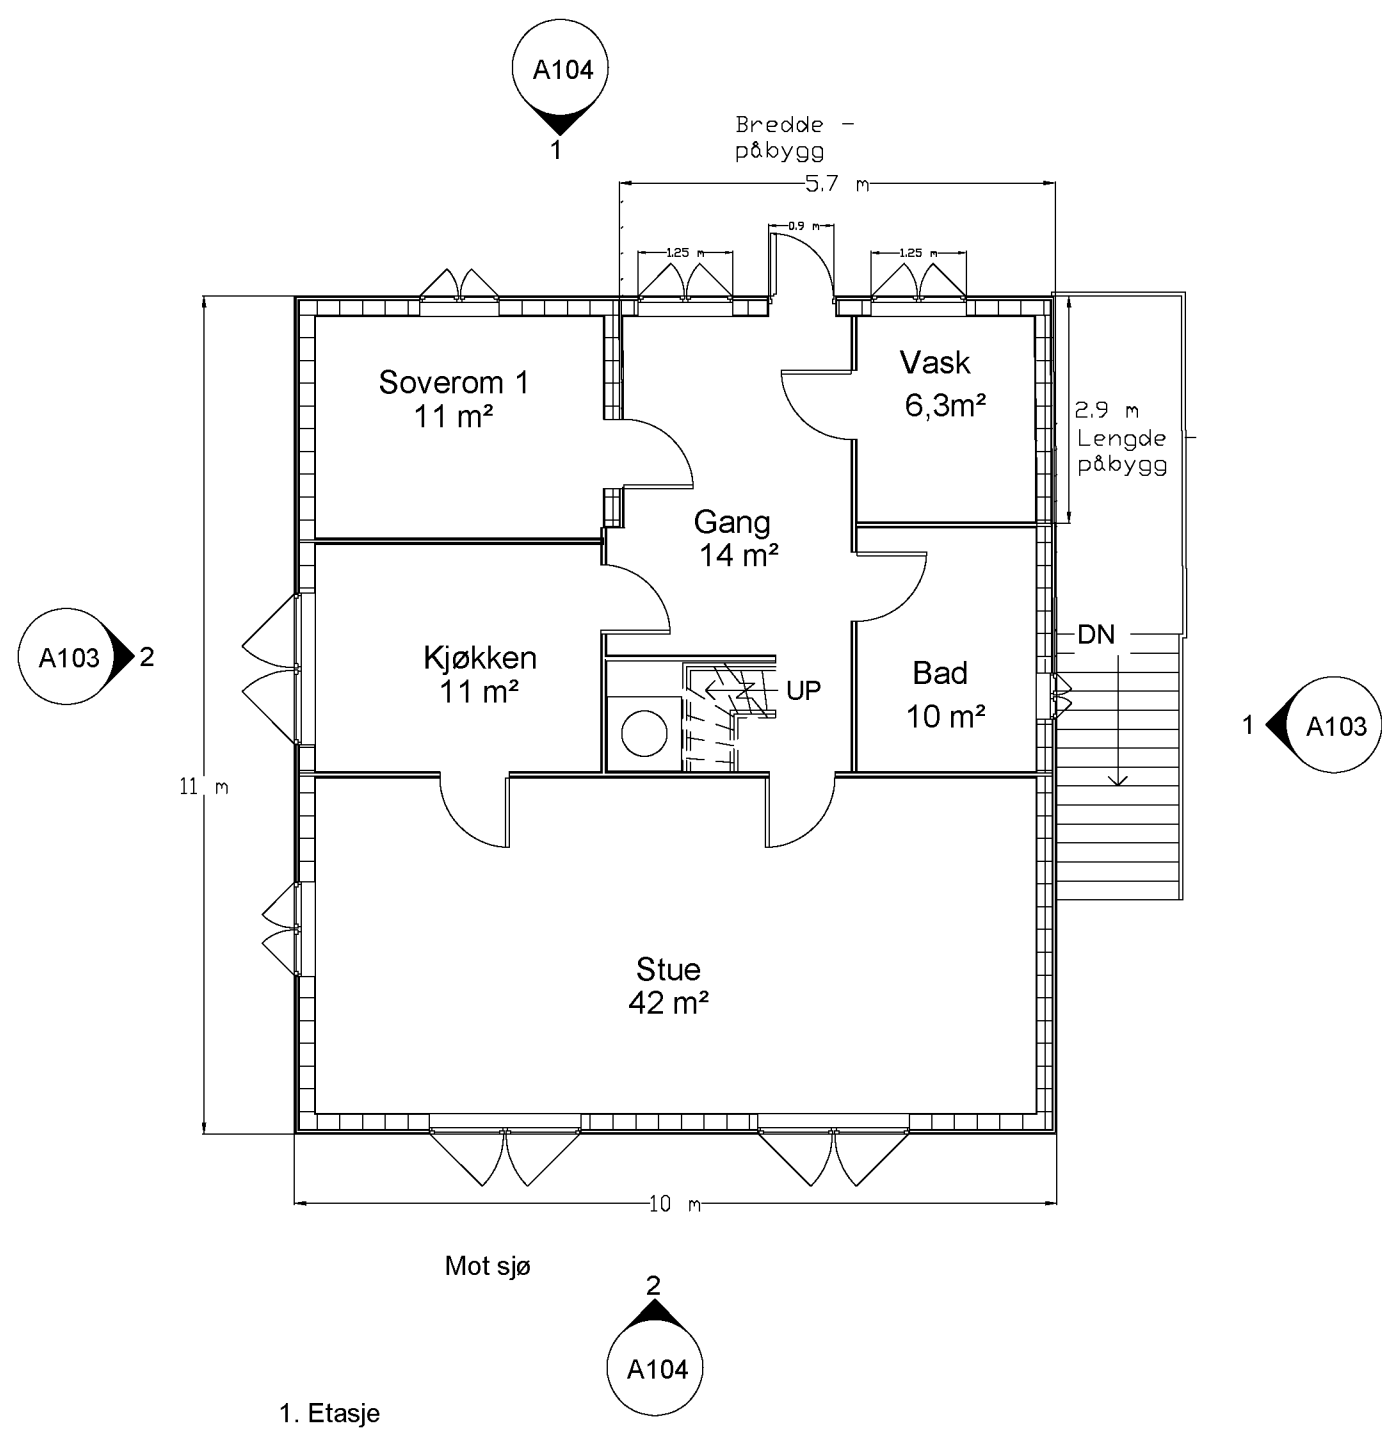

1. Etasje

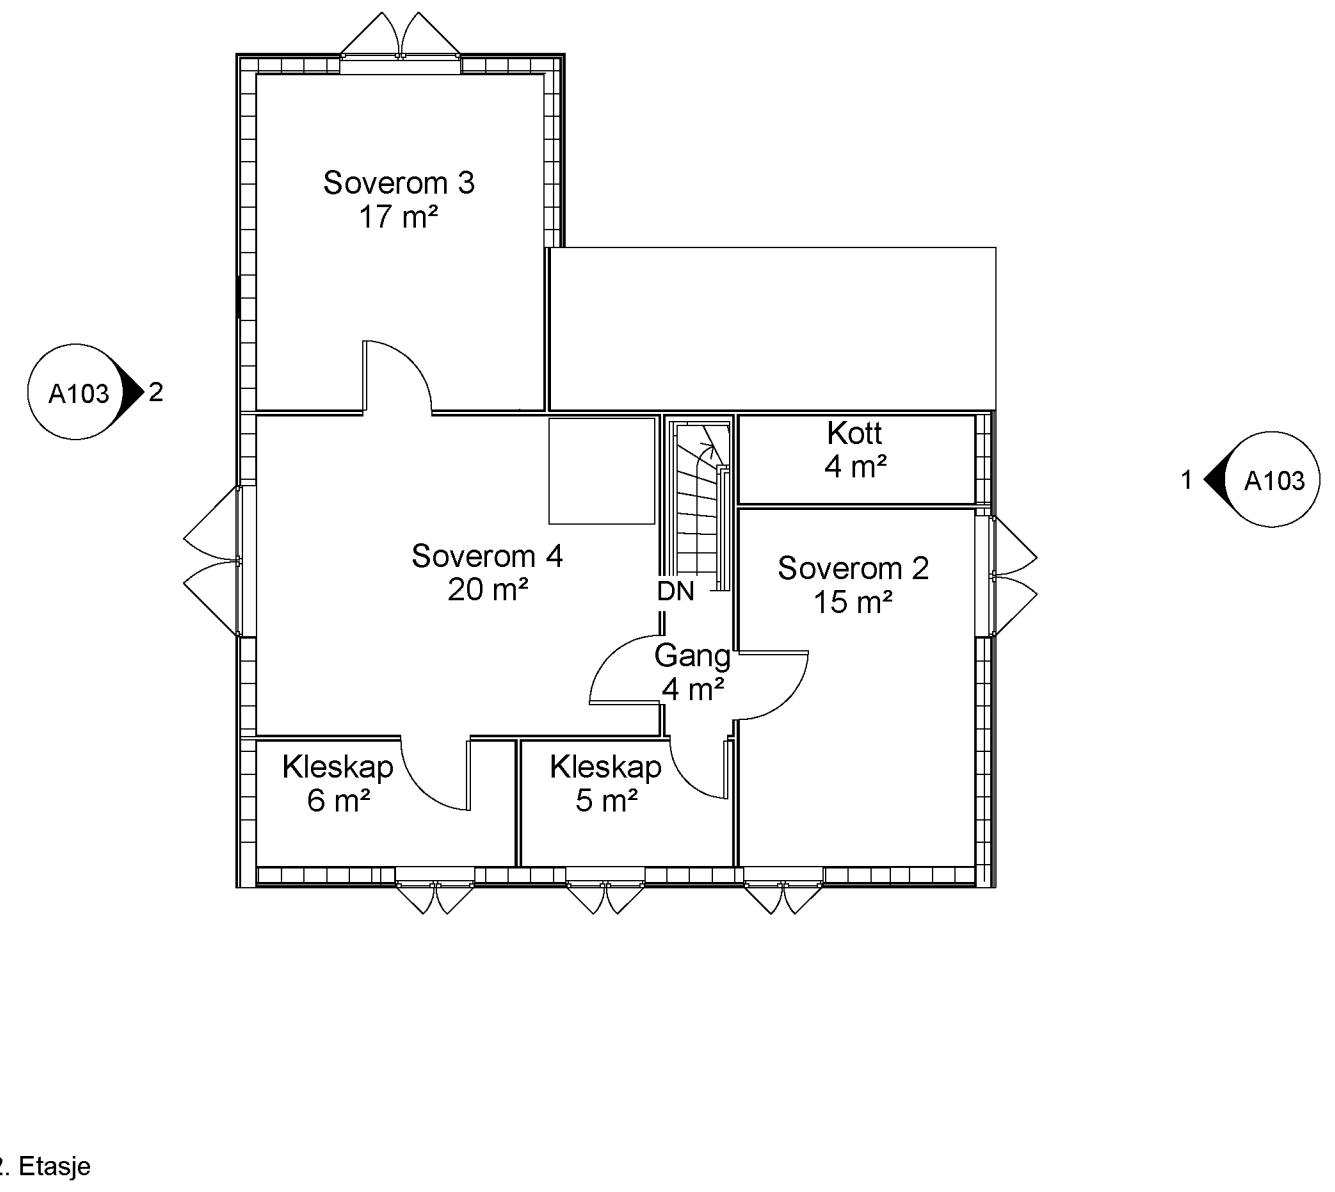

2. Etasje

No.	Description	Date

Mittet - Påbygg

Plantegninger		
Project number	2780	A101
Date	10.01.20	
Drawn by	GVA	
Checked by	HAG	
Scale		1 : 100