


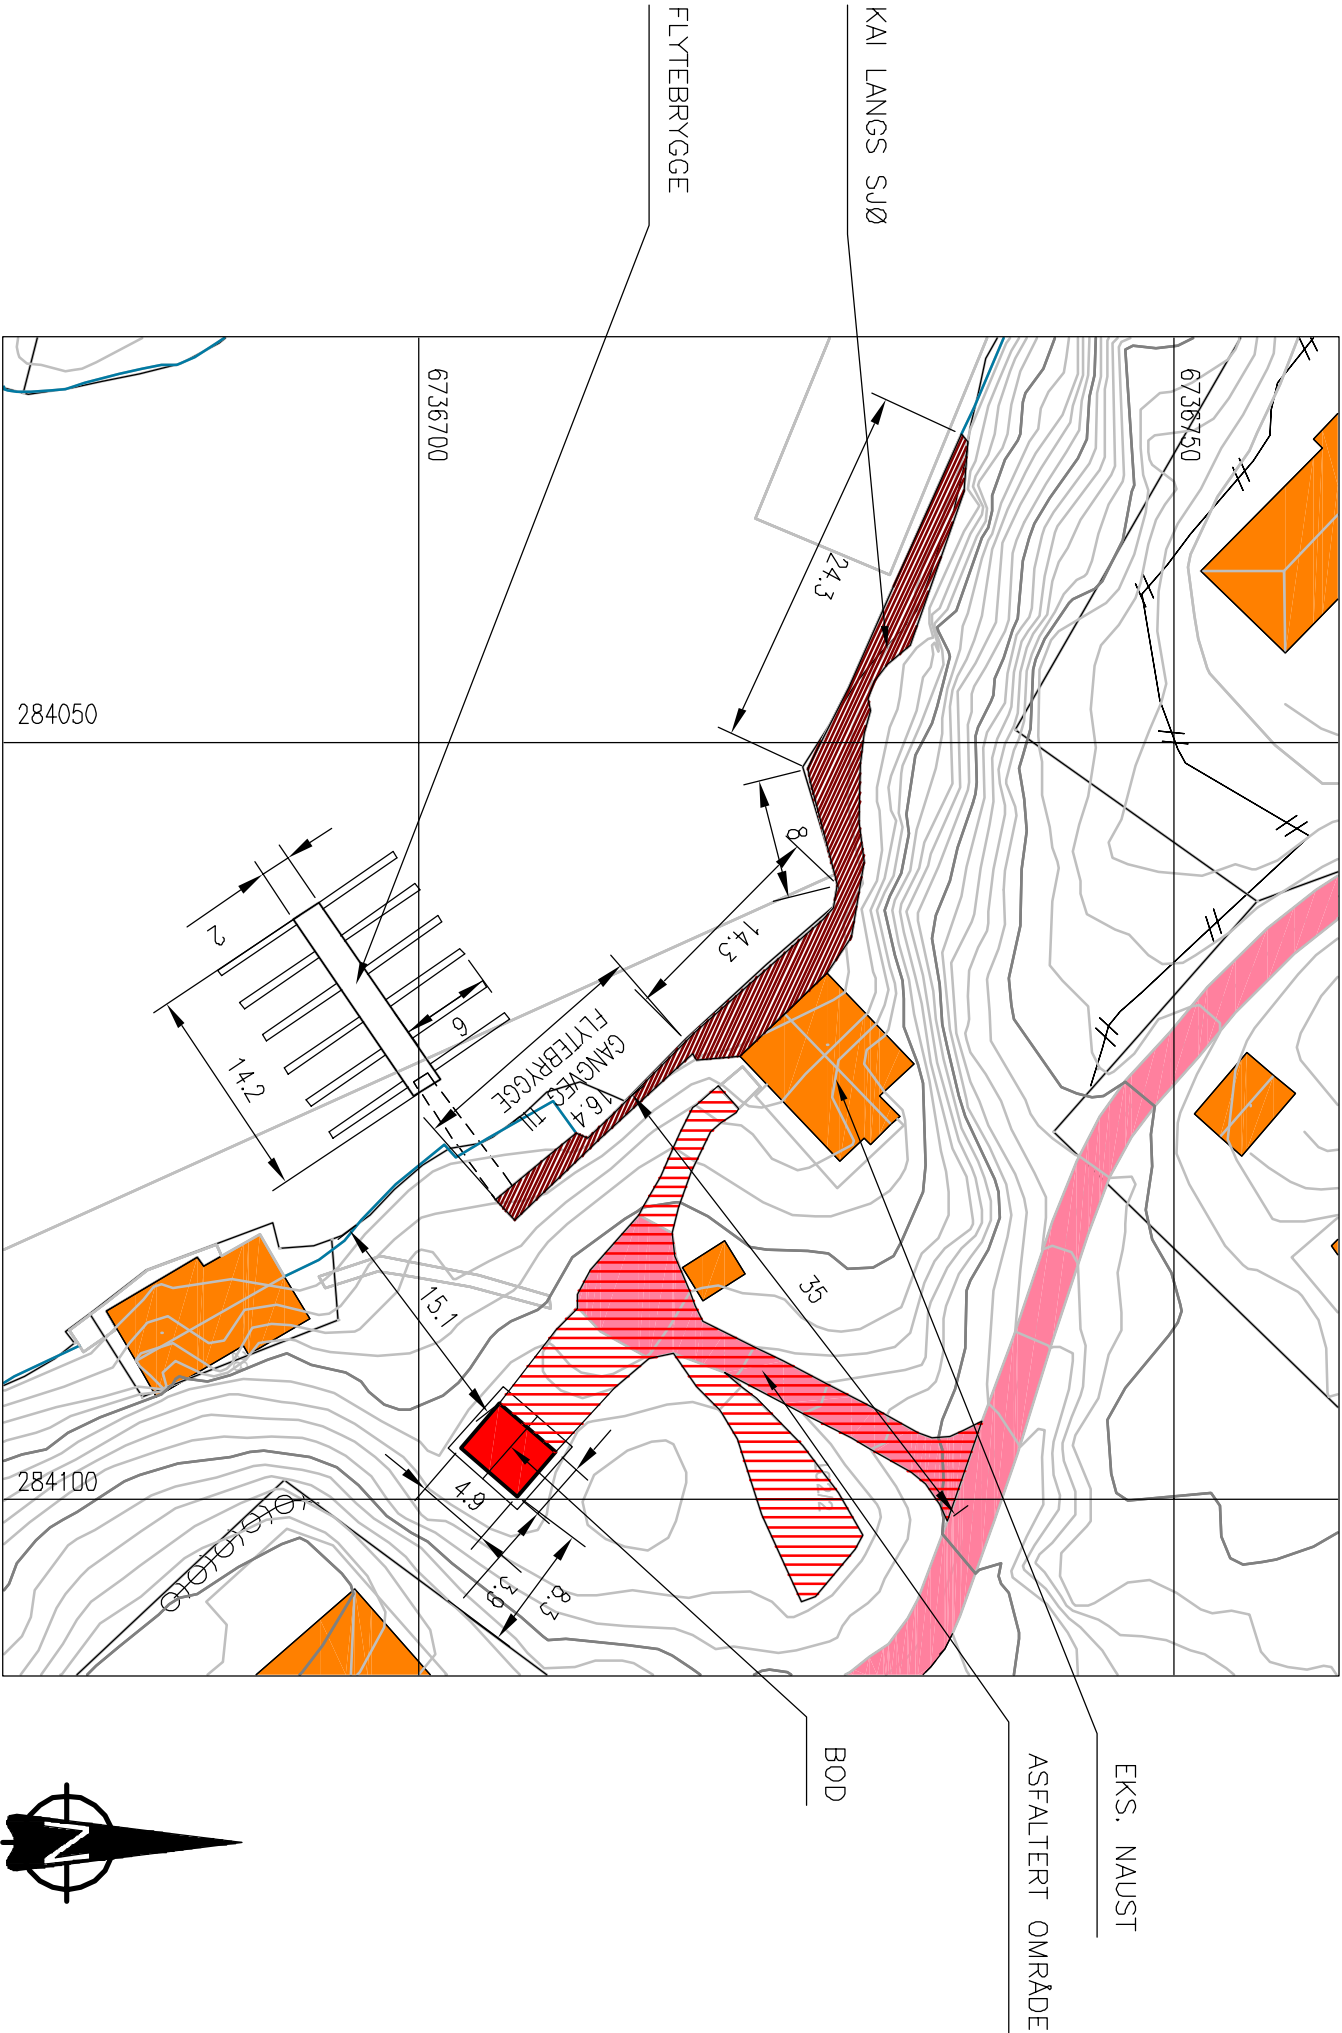

SITUASJONSPLAN

GNR.102 BNR.2, VALDERSNES, RADØY KOMMUNE

		DATE/SIGN	
		NOTE! * PART OF DRAWING MAY NOT BE SHOWN IN SCALE * DO NOT TAKE MEASURES ON DRAWING * ONLY RELAY ON GIVE DIMENSIONS	
REV.		DESCRIPTION	
		OLAV STÅLØY, VALDERSNES 102/2, RADØY KOMMUNE	
		SITUASJONSPLAN BOD, KAI OG FLYTEBRYGGE	
		DRAWING NO.: 97118106A02	
		PROJECT NO.: 2018106	
		REVISION/DATE:	
		ACCORDING TO INTERNATIONAL LAWS, THIS DRAWING IS THE PROPERTY OF ARKOCONSULT AS. THE DRAWING CAN NOT BE USED, MADE PUBLIC OR HANDED OVER TO A THIRD PART WITHOUT OUR WRITTEN CONSENT. ANY INFRINGEMENT WILL LEAD TO LEGAL PROCEEDINGS.	
		SCALE: 1:500 FORMAT: A3	
		DRAWN: PKT DATE: 24.07.18	
		CHECKED: DATE:	