

Vedlegg E  
Side 11 av 11

Notes:

1. Drawn by AKL Stålbygg.
2. Do not dimension from this drawing as this is not a production drawing.
3. Please contact us at +47 92664050 or info@akl.no at need.

Contracting:  
Arnstein Dalland  
Gårdsnr / Bruksnr.


Contracting adress:  
Dalland 70  
5936 MANGER  
HORDALAND  
NORWAY

Project name:  
Dallands bygg  
Project nr:  
10124  
Date drawn:  
22/03/2020  
Date aproved:

Drawn by: Ragnar Aa

Scale: 1/100

Sheet nr.: 3.1

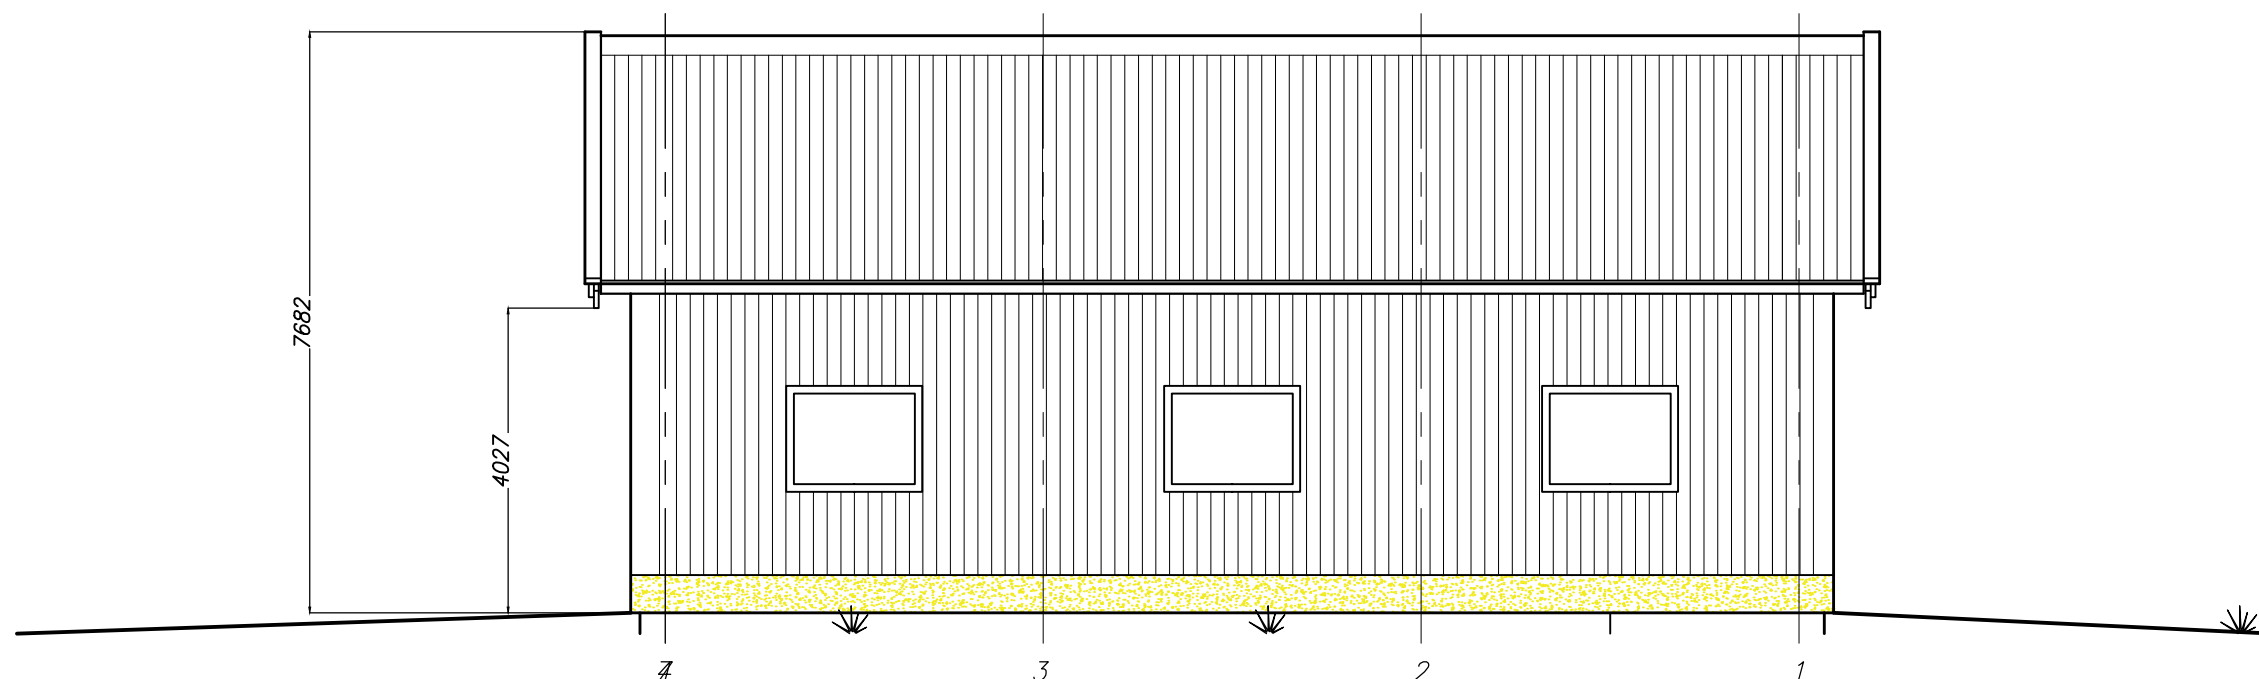

**ISO A3 FASADE NORD**

**www.akl.no**

Copy Rights 2020 All Rights reserved SteelBeck AS