


Vedlegg E  
Side 8 av 11

Notes:

1. Drawn by AKL Stålbygg.
2. Do not dimension from this drawing as this is not a production drawing.
3. Please contact us at +47 92664050 or info@akl.no at need.

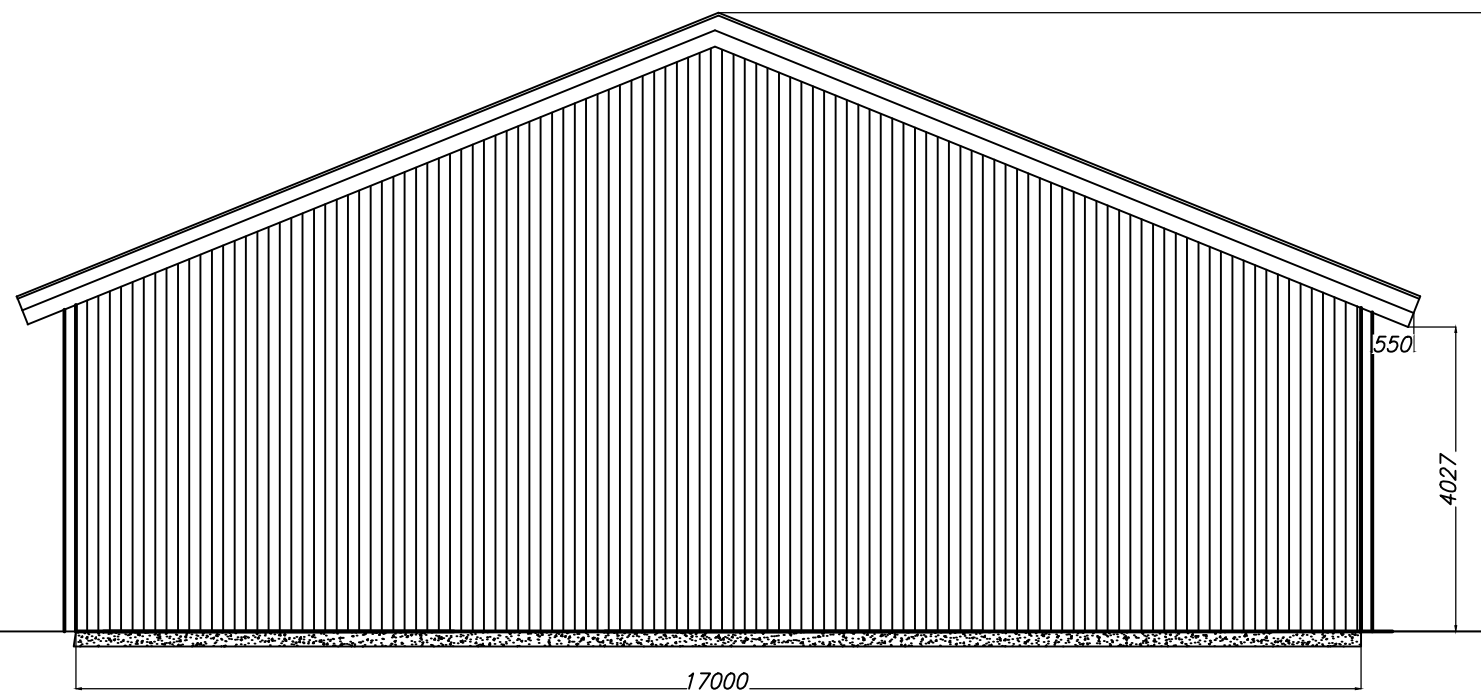

Contracting:  
Arnstein Dalland  
Gårdsnr / Bruksnr.

Contracting adress:  
Dalland 70  
5936 MANGER  
HORDALAND  
NORWAY

Project name:  
Dallands bygg  
Project nr:  
10124  
Date drawn:  
22/03/2020  
Date aproved:

Drawn by: Ragnar Aa  
Scale: 1/100  
Sheet nr.: 3.3

**ISO A3 FASADE ØST**

**[www.akl.no](http://www.akl.no)**

Copy Rights 2020 All Rights reserved SteelBeck AS