


Vedlegg E
Side 9 av 11

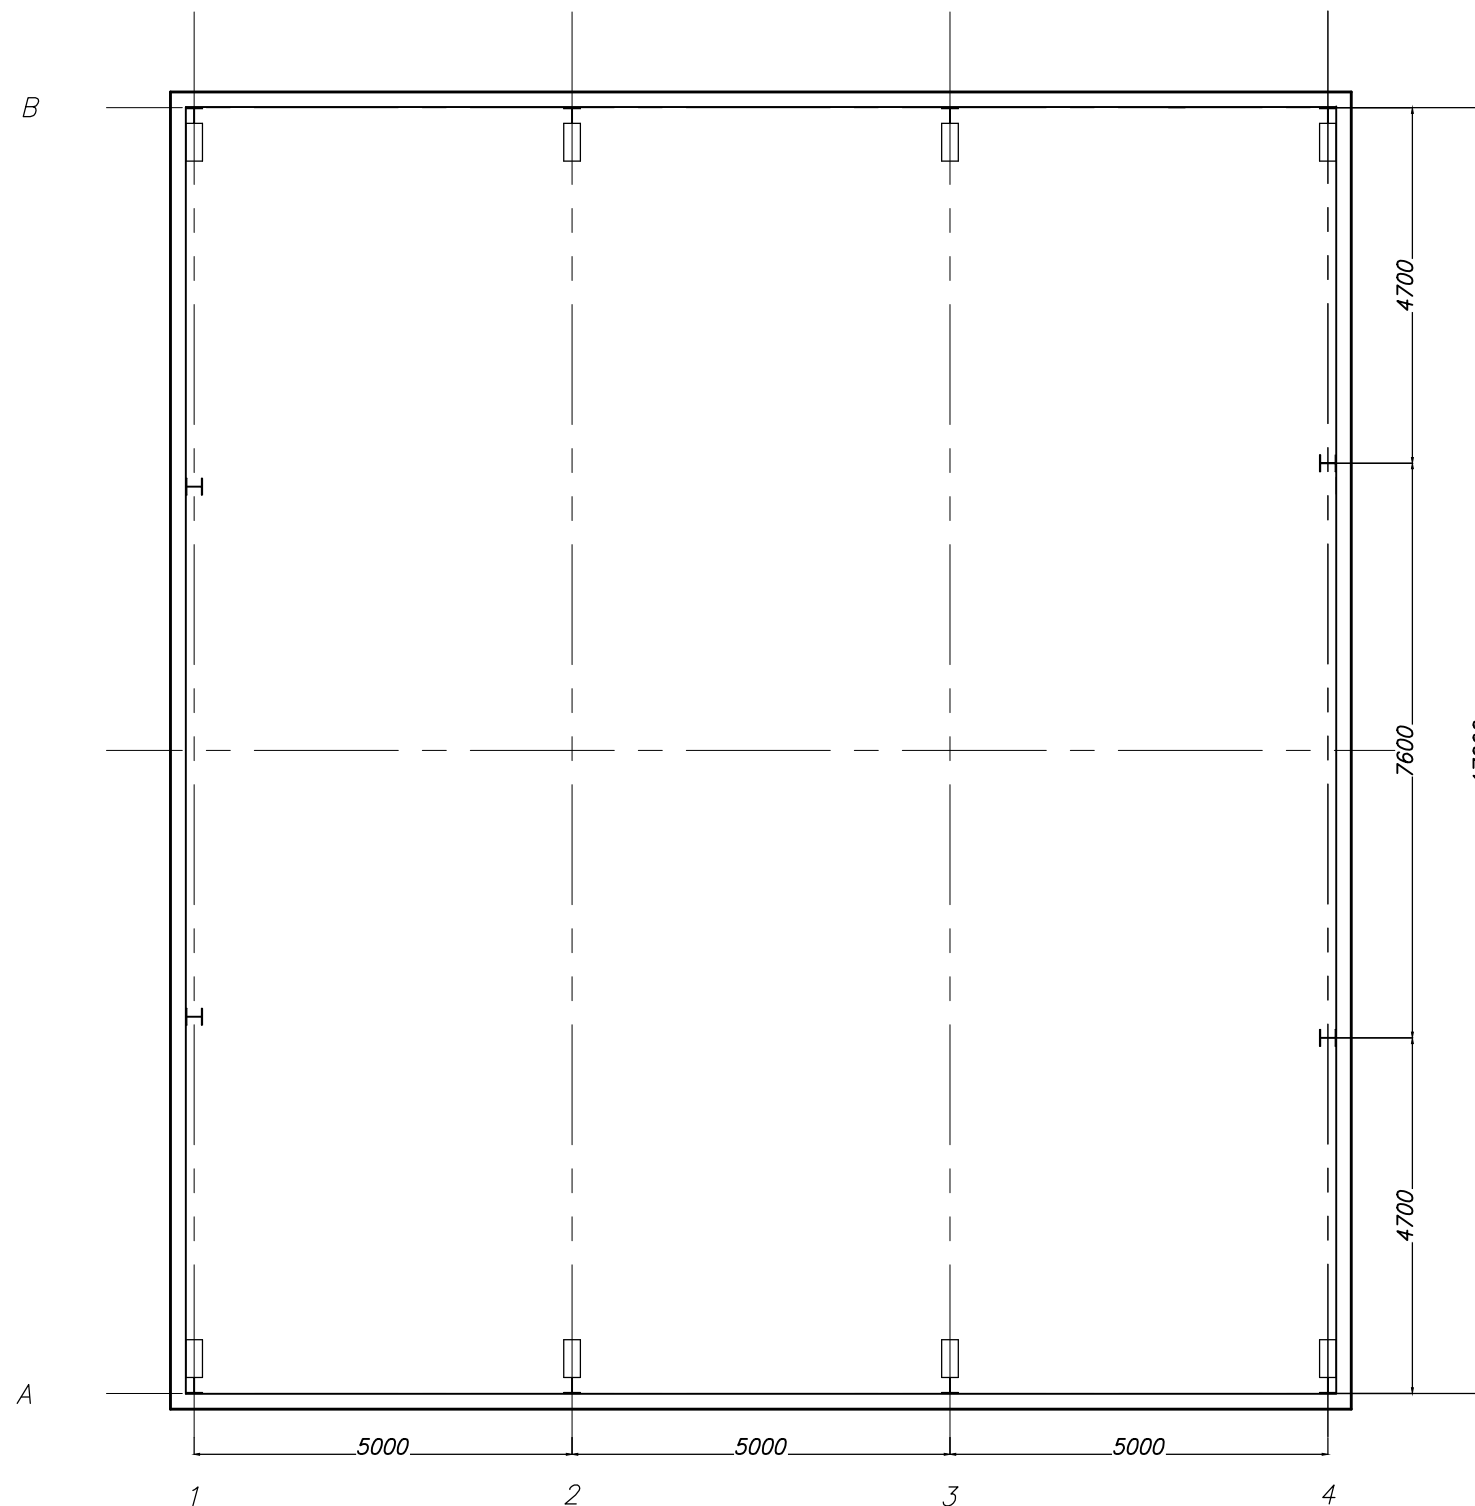

Notes:

1. Drawn by AKL Stålbygg.
2. Do not dimension from this drawing as this is not a production drawing.
3. Please contact us at +47 92664050 or info@akl.no at need.

Contracting:
Arnstein Dalland
Gårdsnr / Bruksnr.

Contracting adress:
Dalland 70
5936 MANGER
HORDALAND
NORWAY

Project name:
Dallands bygg
Project nr:
10124
Date drawn:
22/03/2020
Date aproved:

Drawn by: Ragnar Aa
Scale: 1/100
Sheet nr.: 1.0

ISO A3 SNITT

www.akl.no

Copy Rights 2020 All Rights reserved SteelBeck AS