


Vedlegg E
Side 10 av 11

Notes:

1. Drawn by AKL Stålbygg.
2. Do not dimension from this drawing as this is not a production drawing.
3. Please contact us at +47 92664050 or info@akl.no at need.

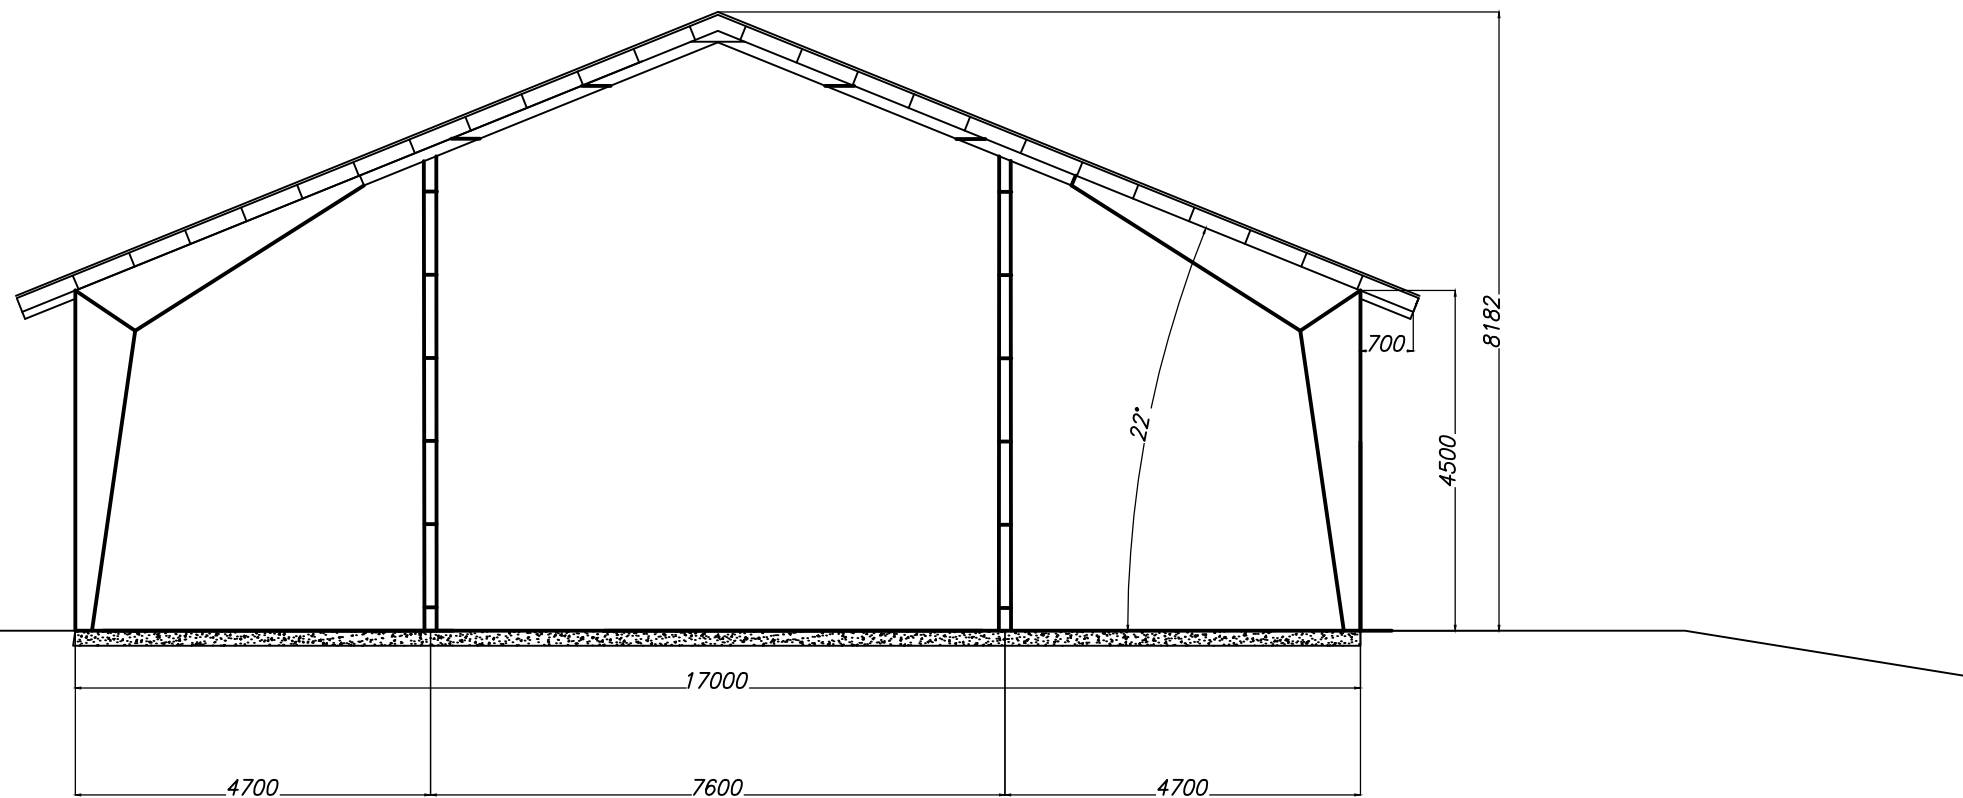

Contracting:
Arnstein Dalland
Gårdsnr / Bruksnr.

Contracting adress:
Dalland 70
5936 MANGER
HORDALAND
NORWAY

Project name:
Dallands bygg
Project nr:
10124
Date drawn:
22/03/2020
Date aproved:

Drawn by: Ragnar Aa
Scale: 1/100
Sheet nr.: 2.0

ISO A3 SNITT

www.akl.no

Copy Rights 2020 All Rights reserved SteelBeck AS