



TERRENGPROFIL A-A

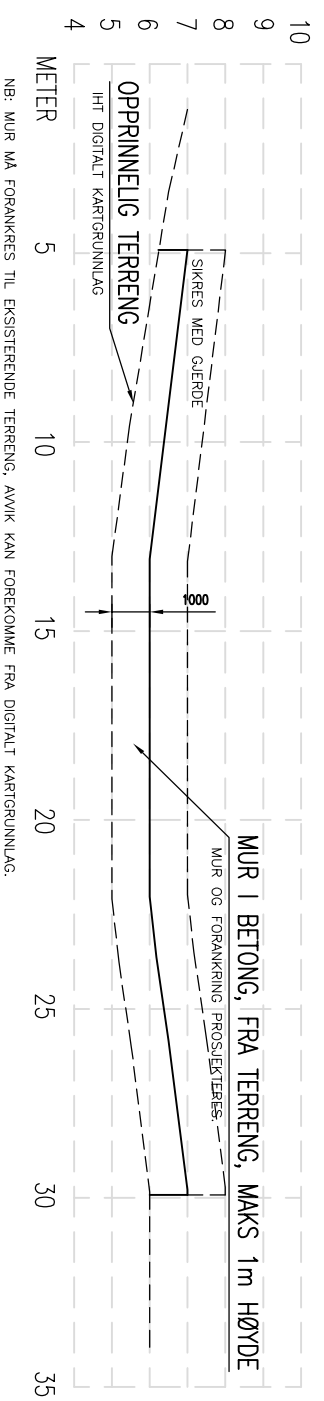

MURPROFIL 1

REV.	DESCRIPTION	DATE/SIGN
C	MUR FORANKRES TIL FJELL	27.07.20/LAH
B	DETALJER ETTER BREV FRA KOMMUNE	19.05.20/LAH
A	SPORTSBODER, TERRASSER, STØTTREMUR	04.02.20/LAH

 arkoconsult ARKOCONSULT AS, Postboks 103, 5291 Valesstf. Tel.: 56390003 – Fax.: 56191130 – Mob.: 93241511 Mail: post@arkoconsult.no – Org.nr.: 918269665 MVA	SØREIDE BYGG AS NY TOMANNSBOLIG, SØKN.TEKN. GBNR. 123/76, ALVER TERRENG OG MURPROFIL	REVISION/DATE: C/27.07.20 PROJECT NO.: 2020012 DRAWING NO.: 19120012A11
	SCALE: 1:200 DRAWN: LAH CHECKED: PKT	FORMAT: A3 DATE: 24.01.20 DATE: 04.02.20